




*Existing Side Elevation  
View on arrow 'B'*

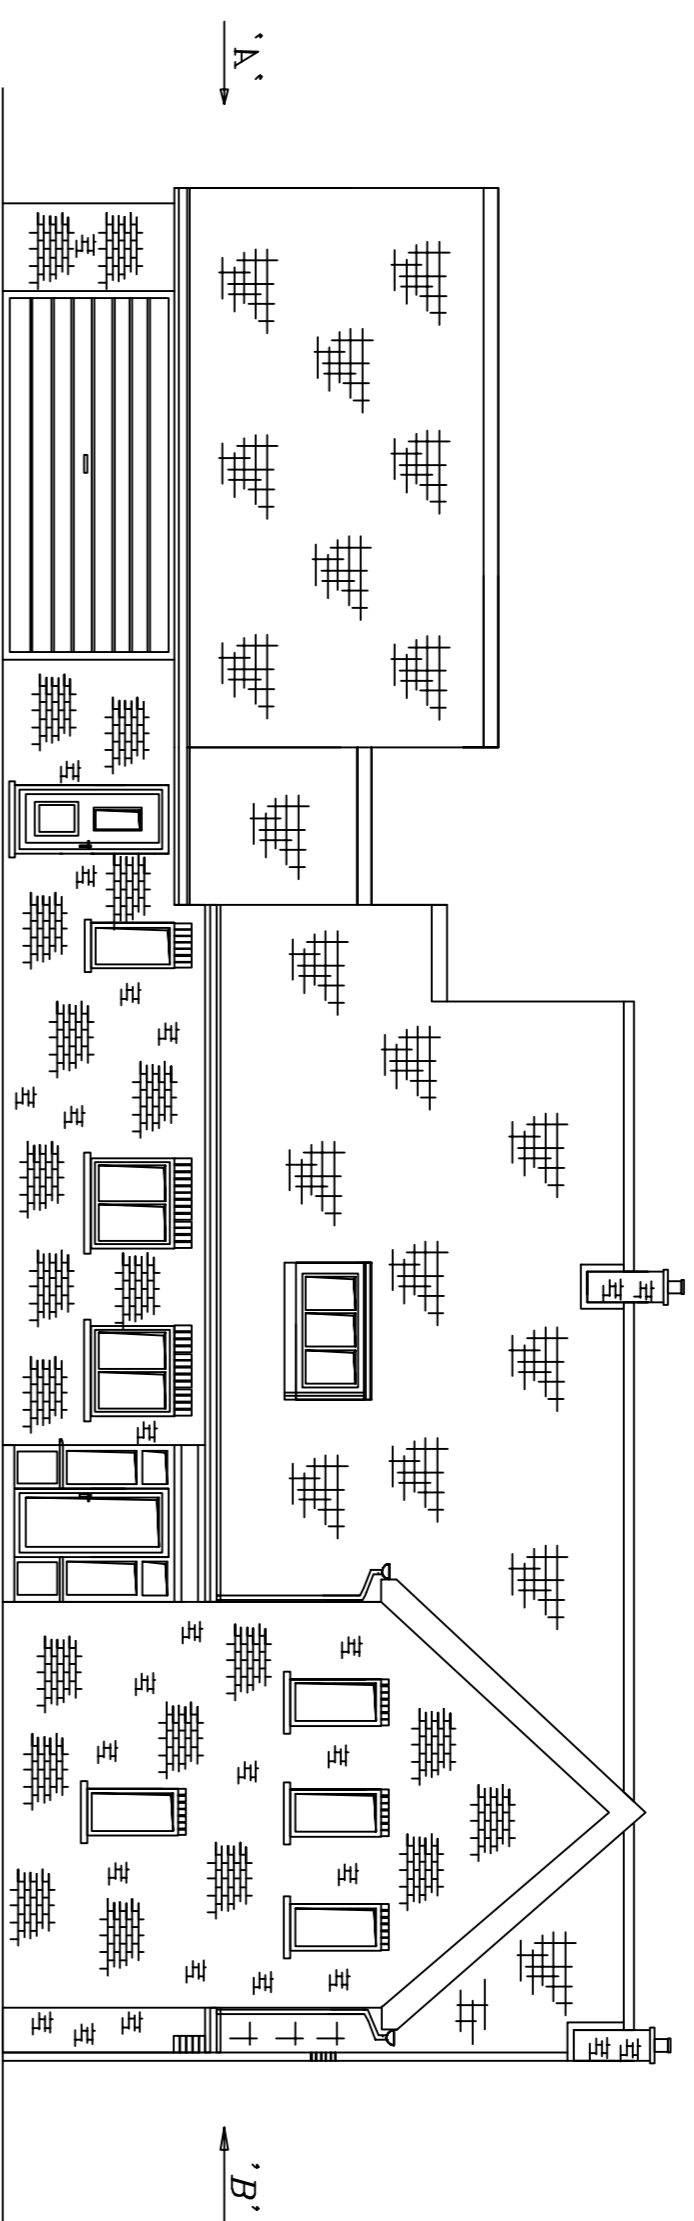


*Existing Front Elevation*

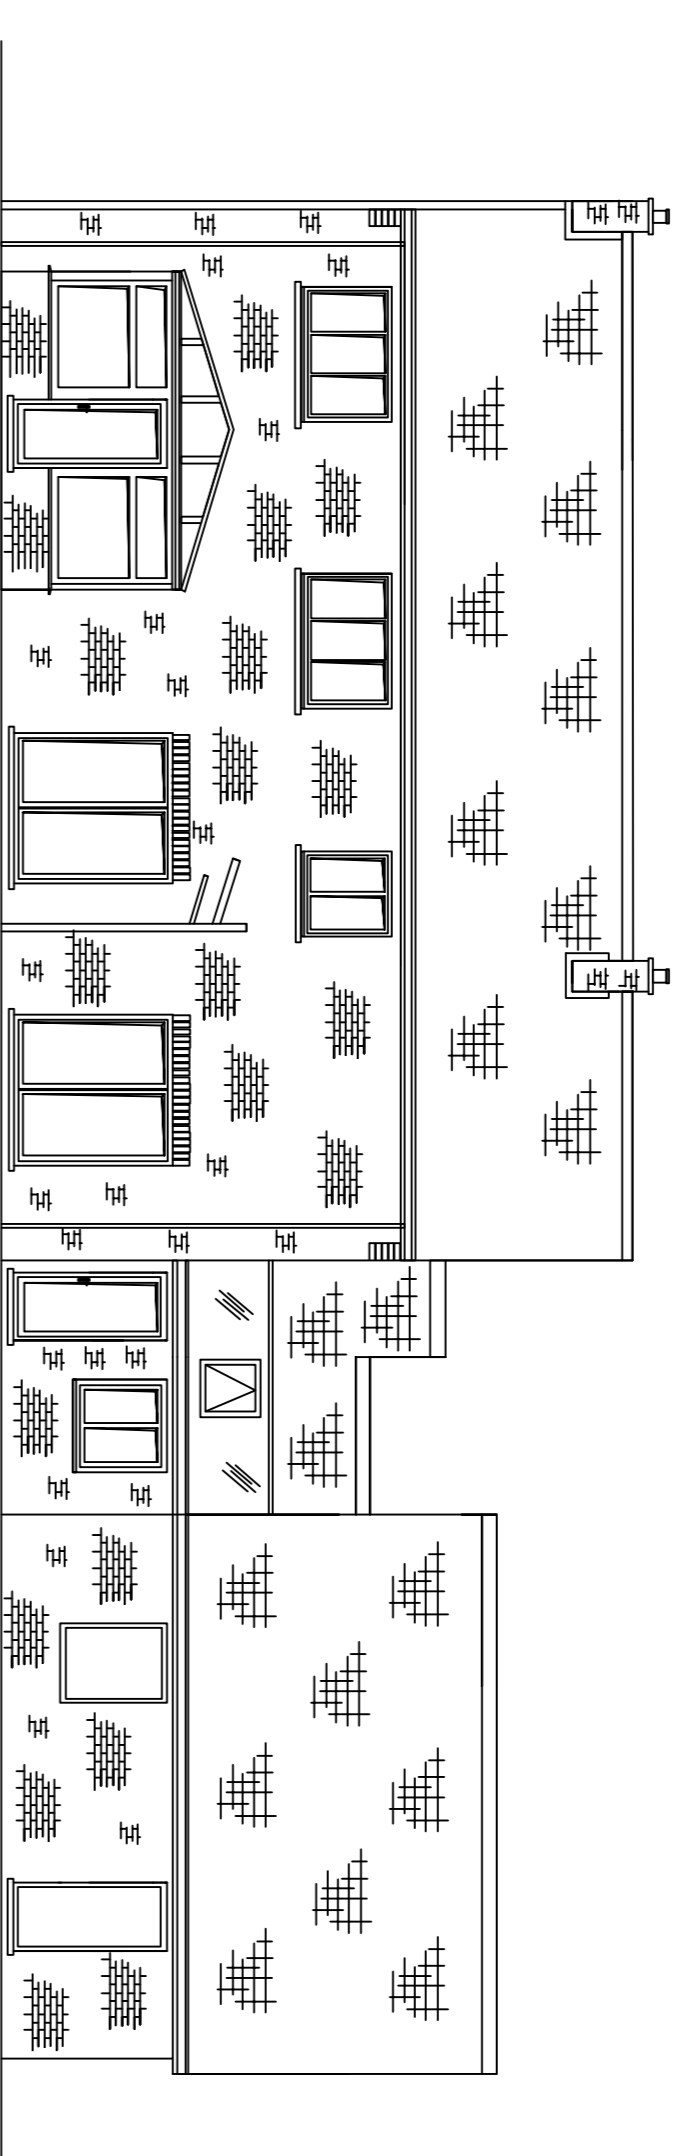


*Existing Rear Elevation*

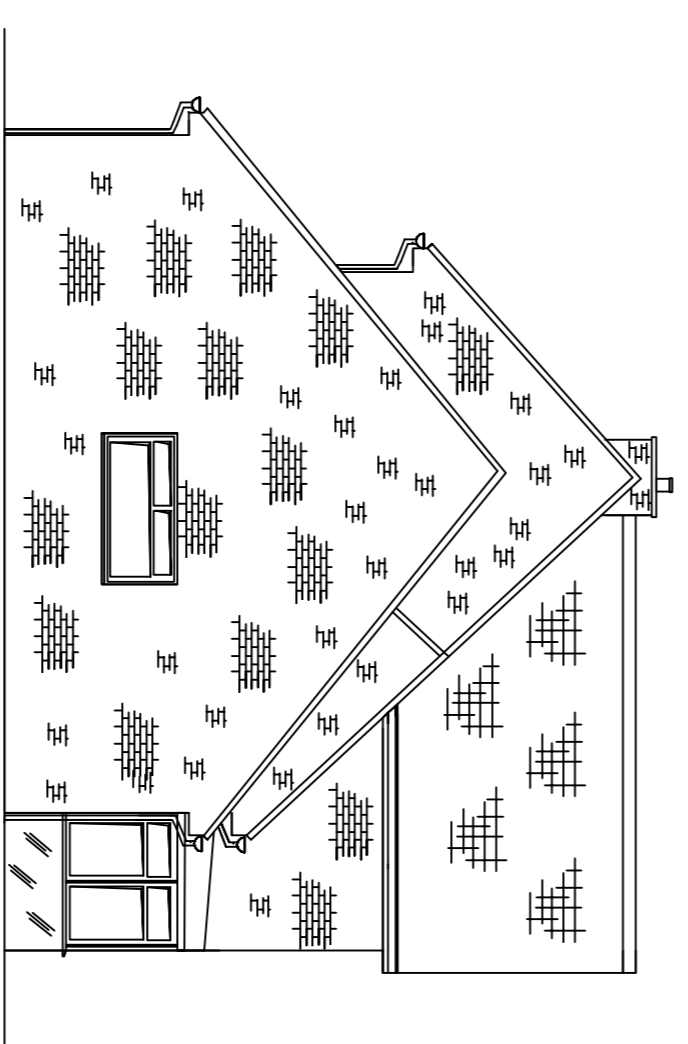

*Existing Side Elevation  
View on arrow 'A'*

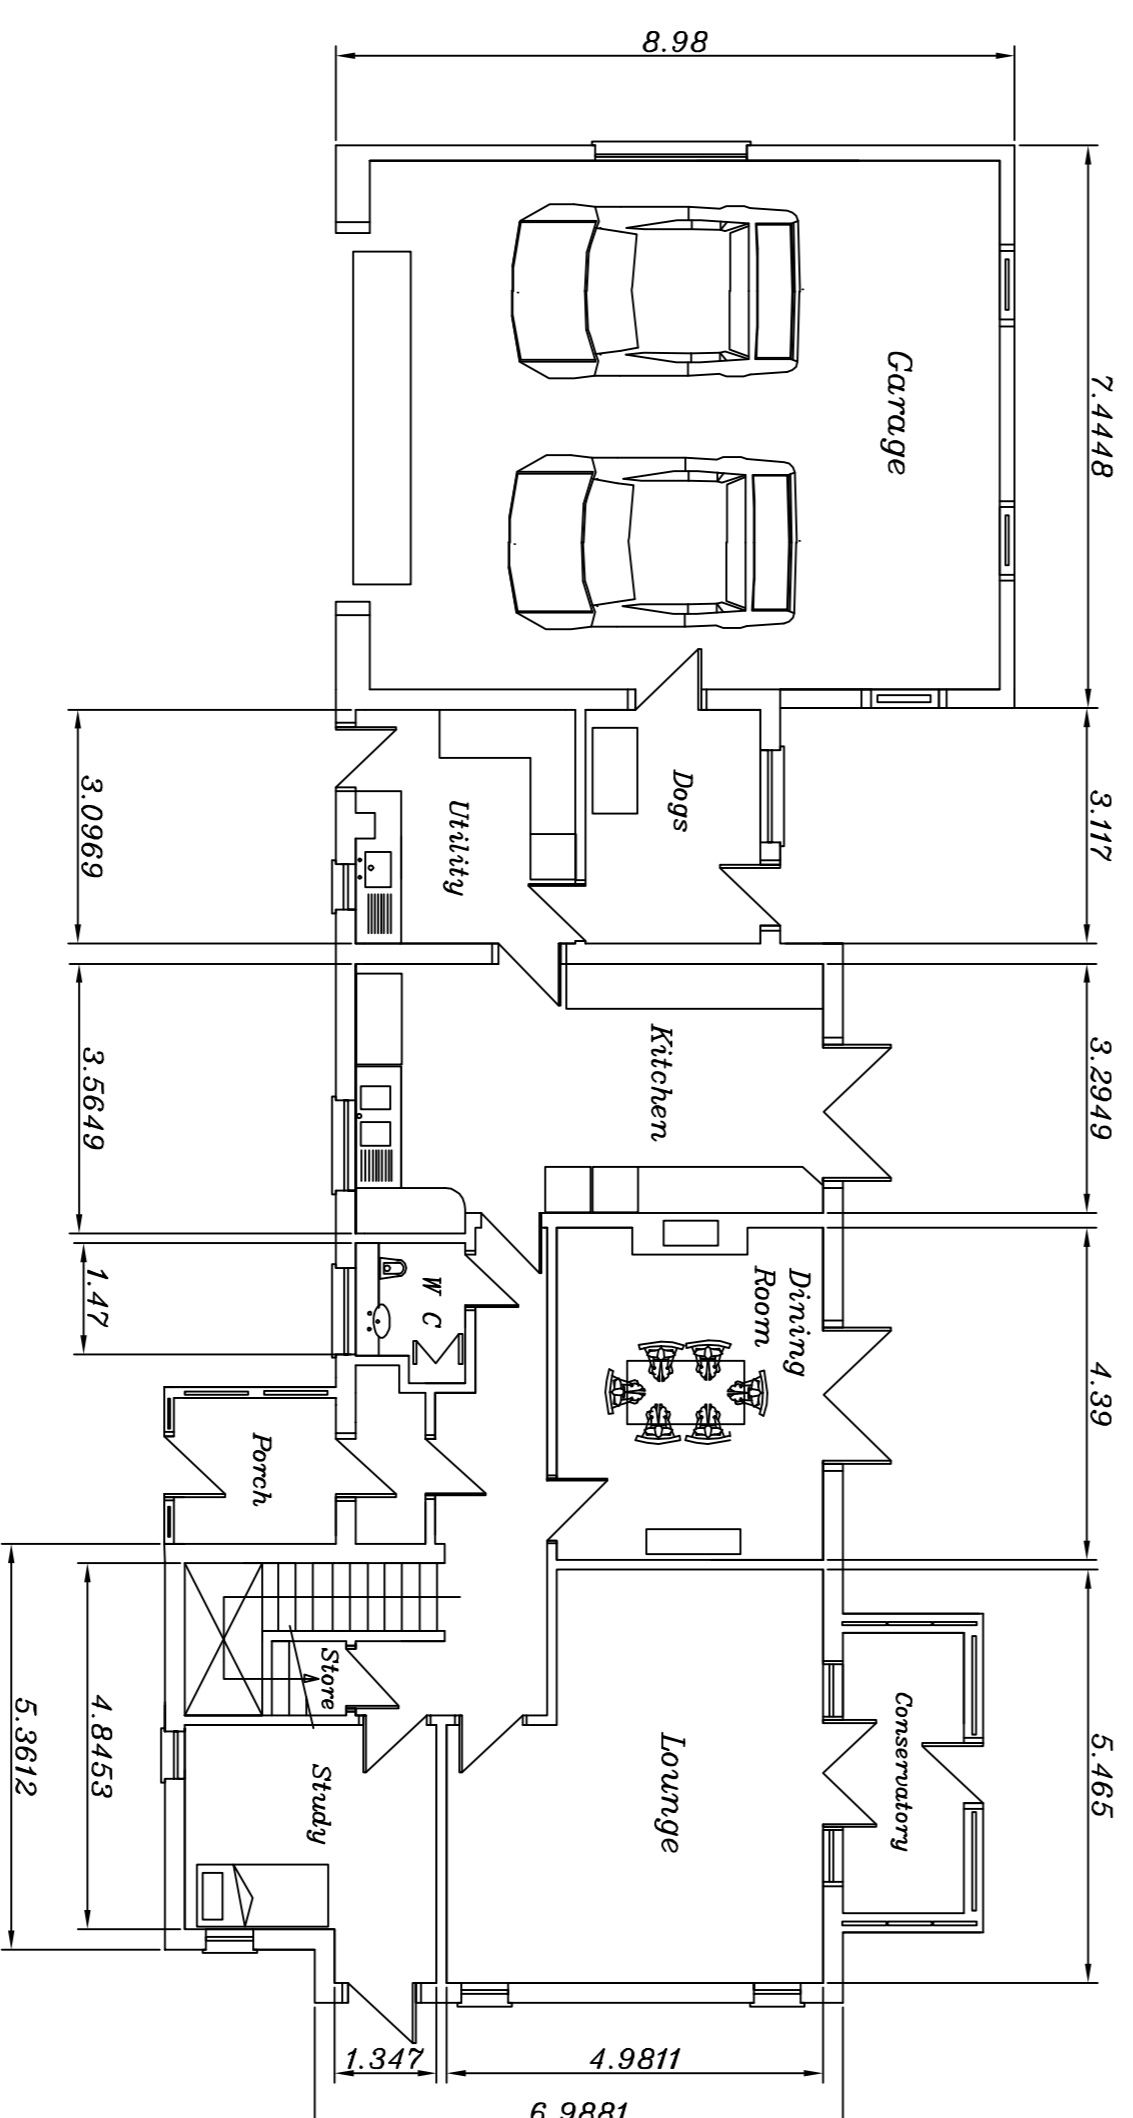

*Existing Ground Floor Plan*

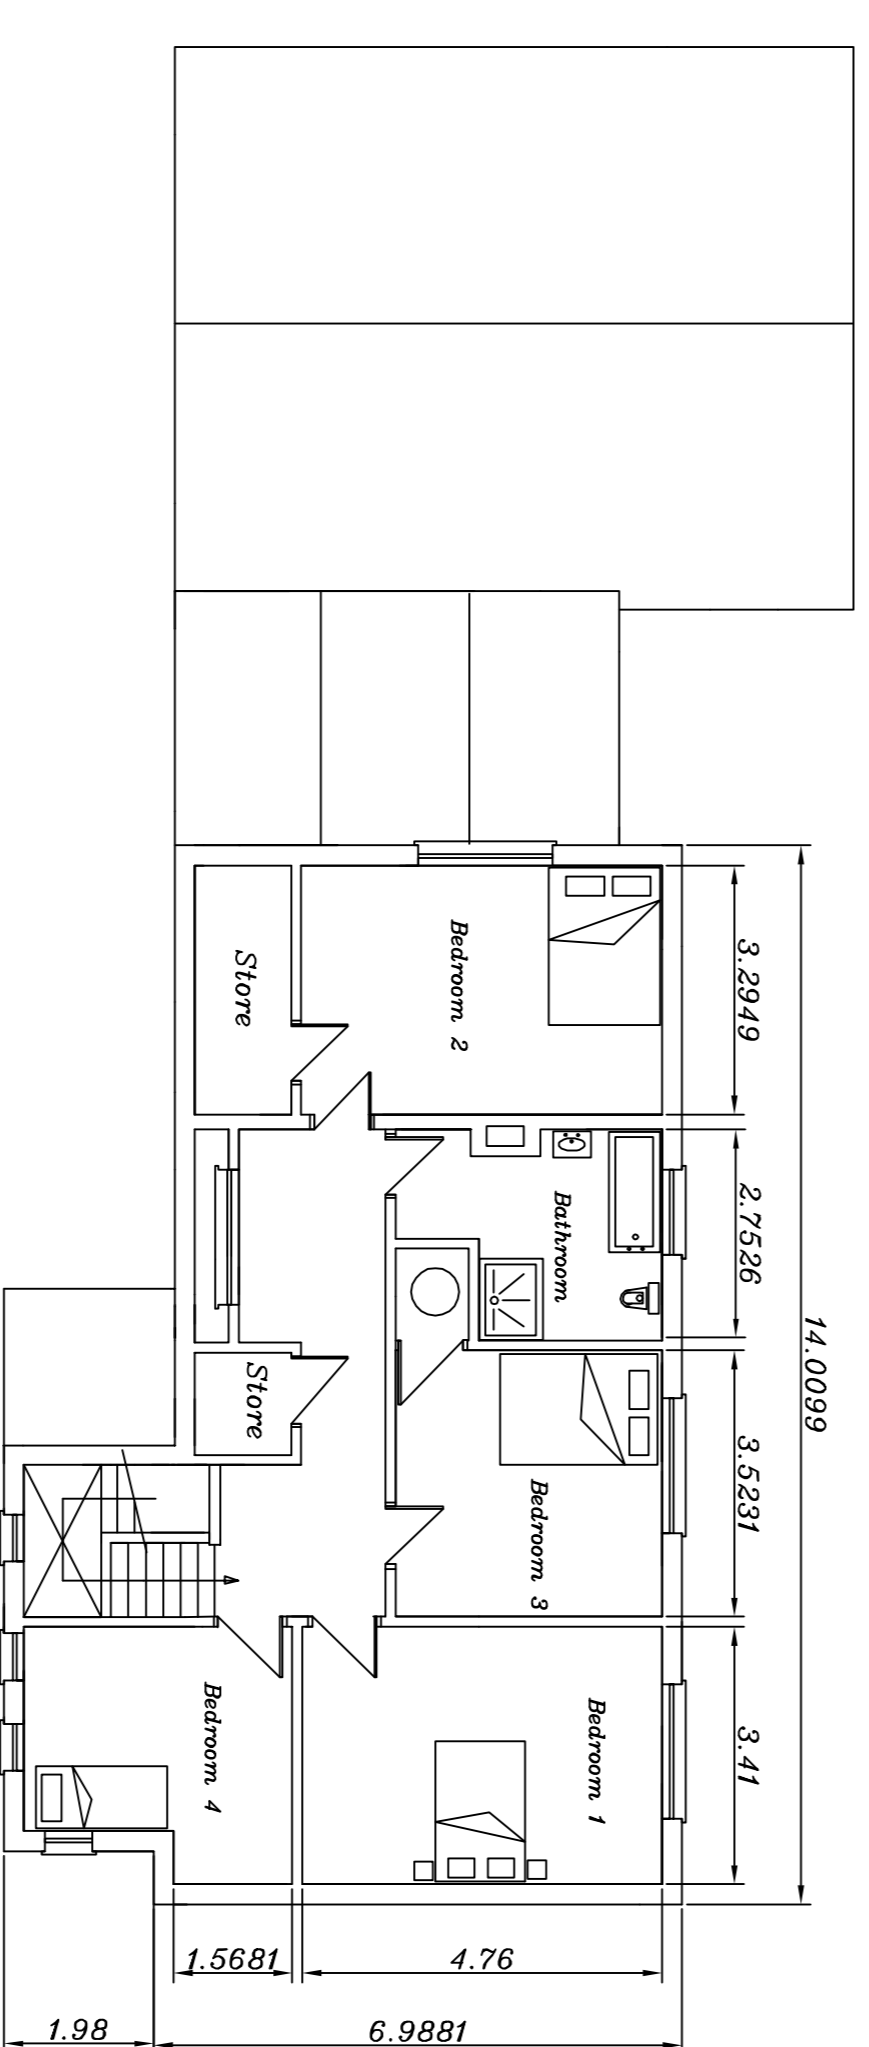

*Existing First Floor Plan*

*Scale 1 Rep 100.*

*General Notes:-*

No work to begin before Planning Permission (if required) is granted. No work to begin before Building Regulations approval is obtained. Concept Design Services accepts no responsibility for work undertaken before Building Regulation approval is obtained. All sizes & dimensions are to be verified by Building Contractor prior to work commencing. Plans are to be reported to Concept design Services prior to work commencing. If the work falls within the provisions of the Party Wall Act 1996, it is important that the client serves notice to the owners of the adjoining property of the intention to build two months before the commencement of the work. If necessary, the provisions of the Party Wall Act 1996 (Where necessary) to be adhered to.

<i>Mr &amp; Mrs C Clarkson.</i>		
<i>Roe Lane Farm</i>		
<i>Everton</i>		
<i>Doncaster</i>		
<i>DNI0 5DA.</i>		
<i>J.B.E.</i>	<i>02/10/23</i>	<i>1878/1</i>