




FRONT 1:100

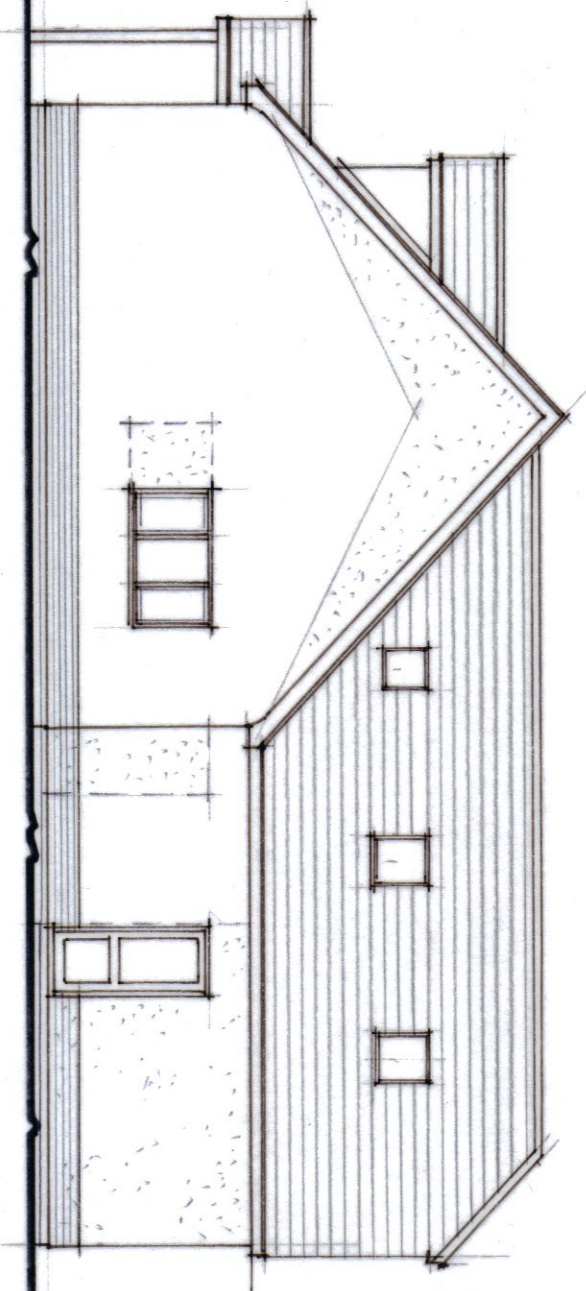


PROPOSED SOUTH ELEVATION

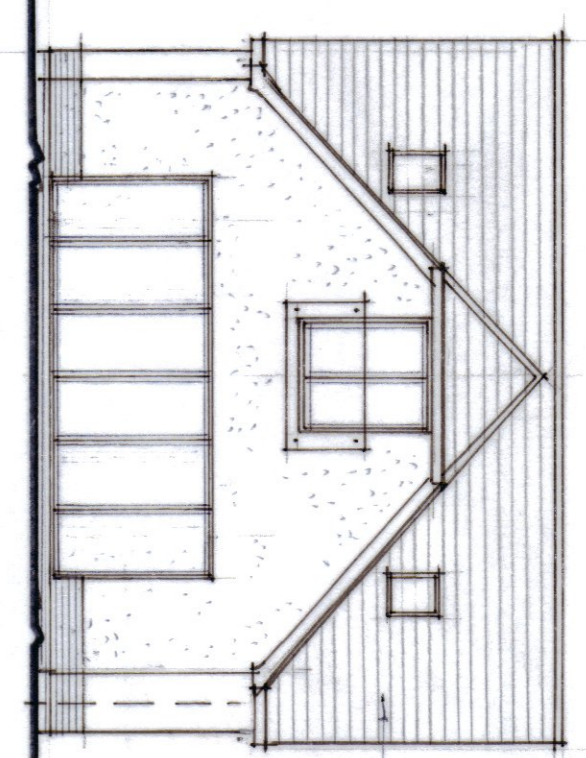


REAR ELEVATION

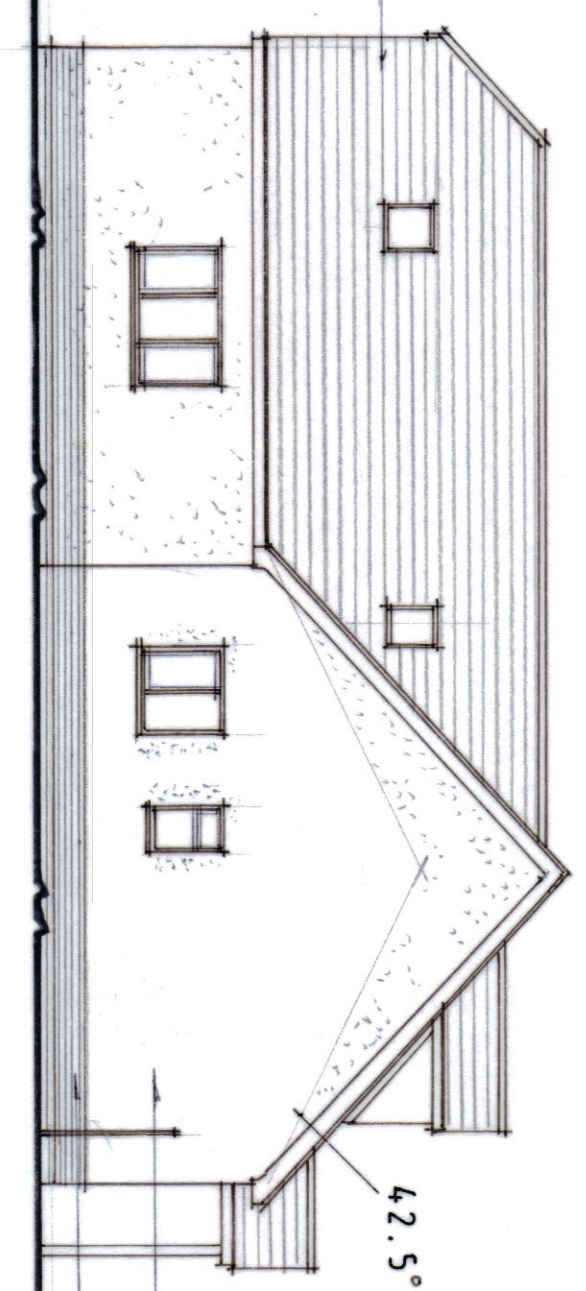


PROPOSED NORTH ELEVATION

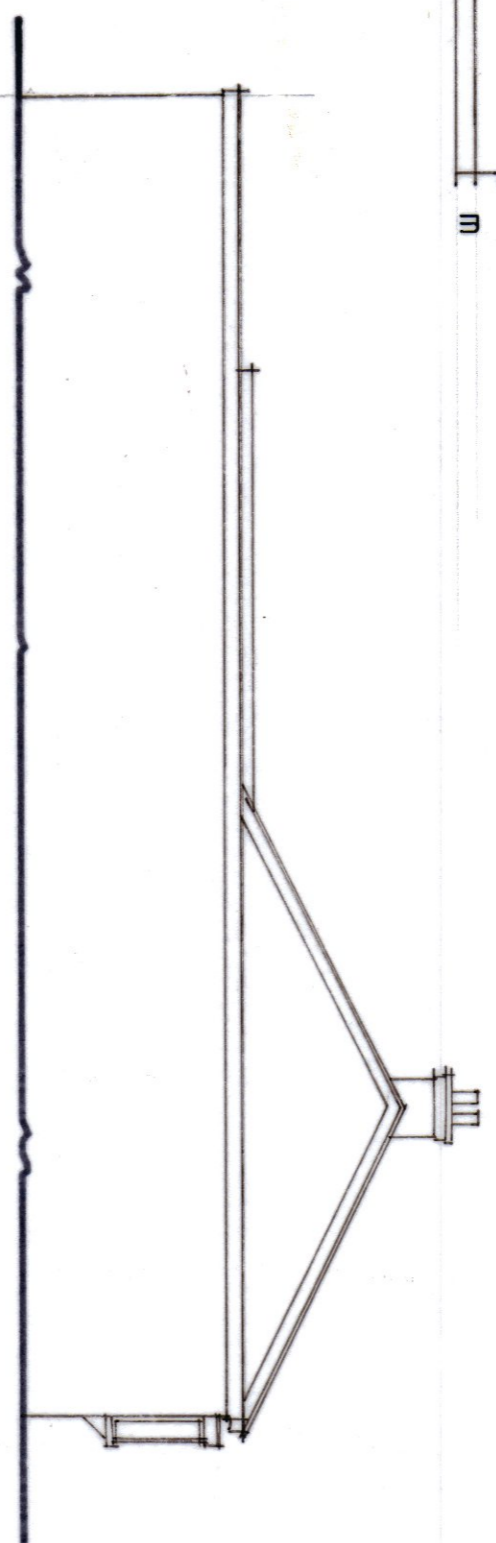


EXISTING NORTH ELEVATION

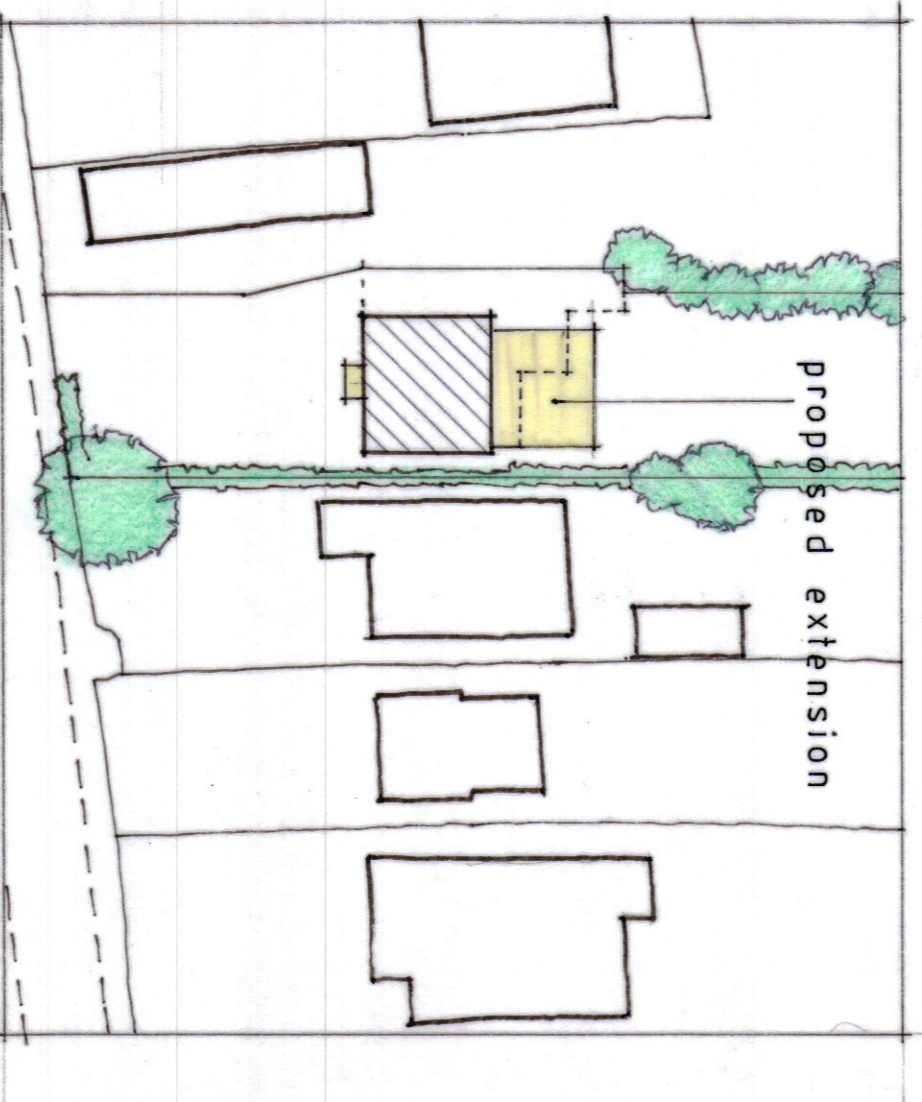


BLOCK PLAN 1:500

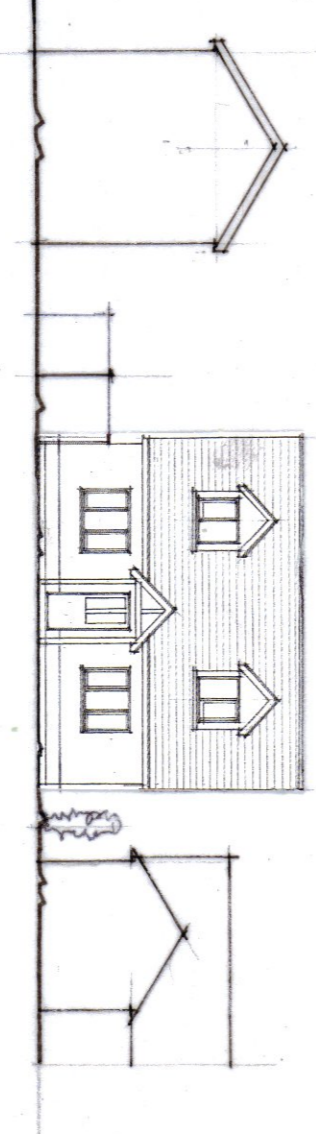

PROPOSED STREET VIEW 1:200

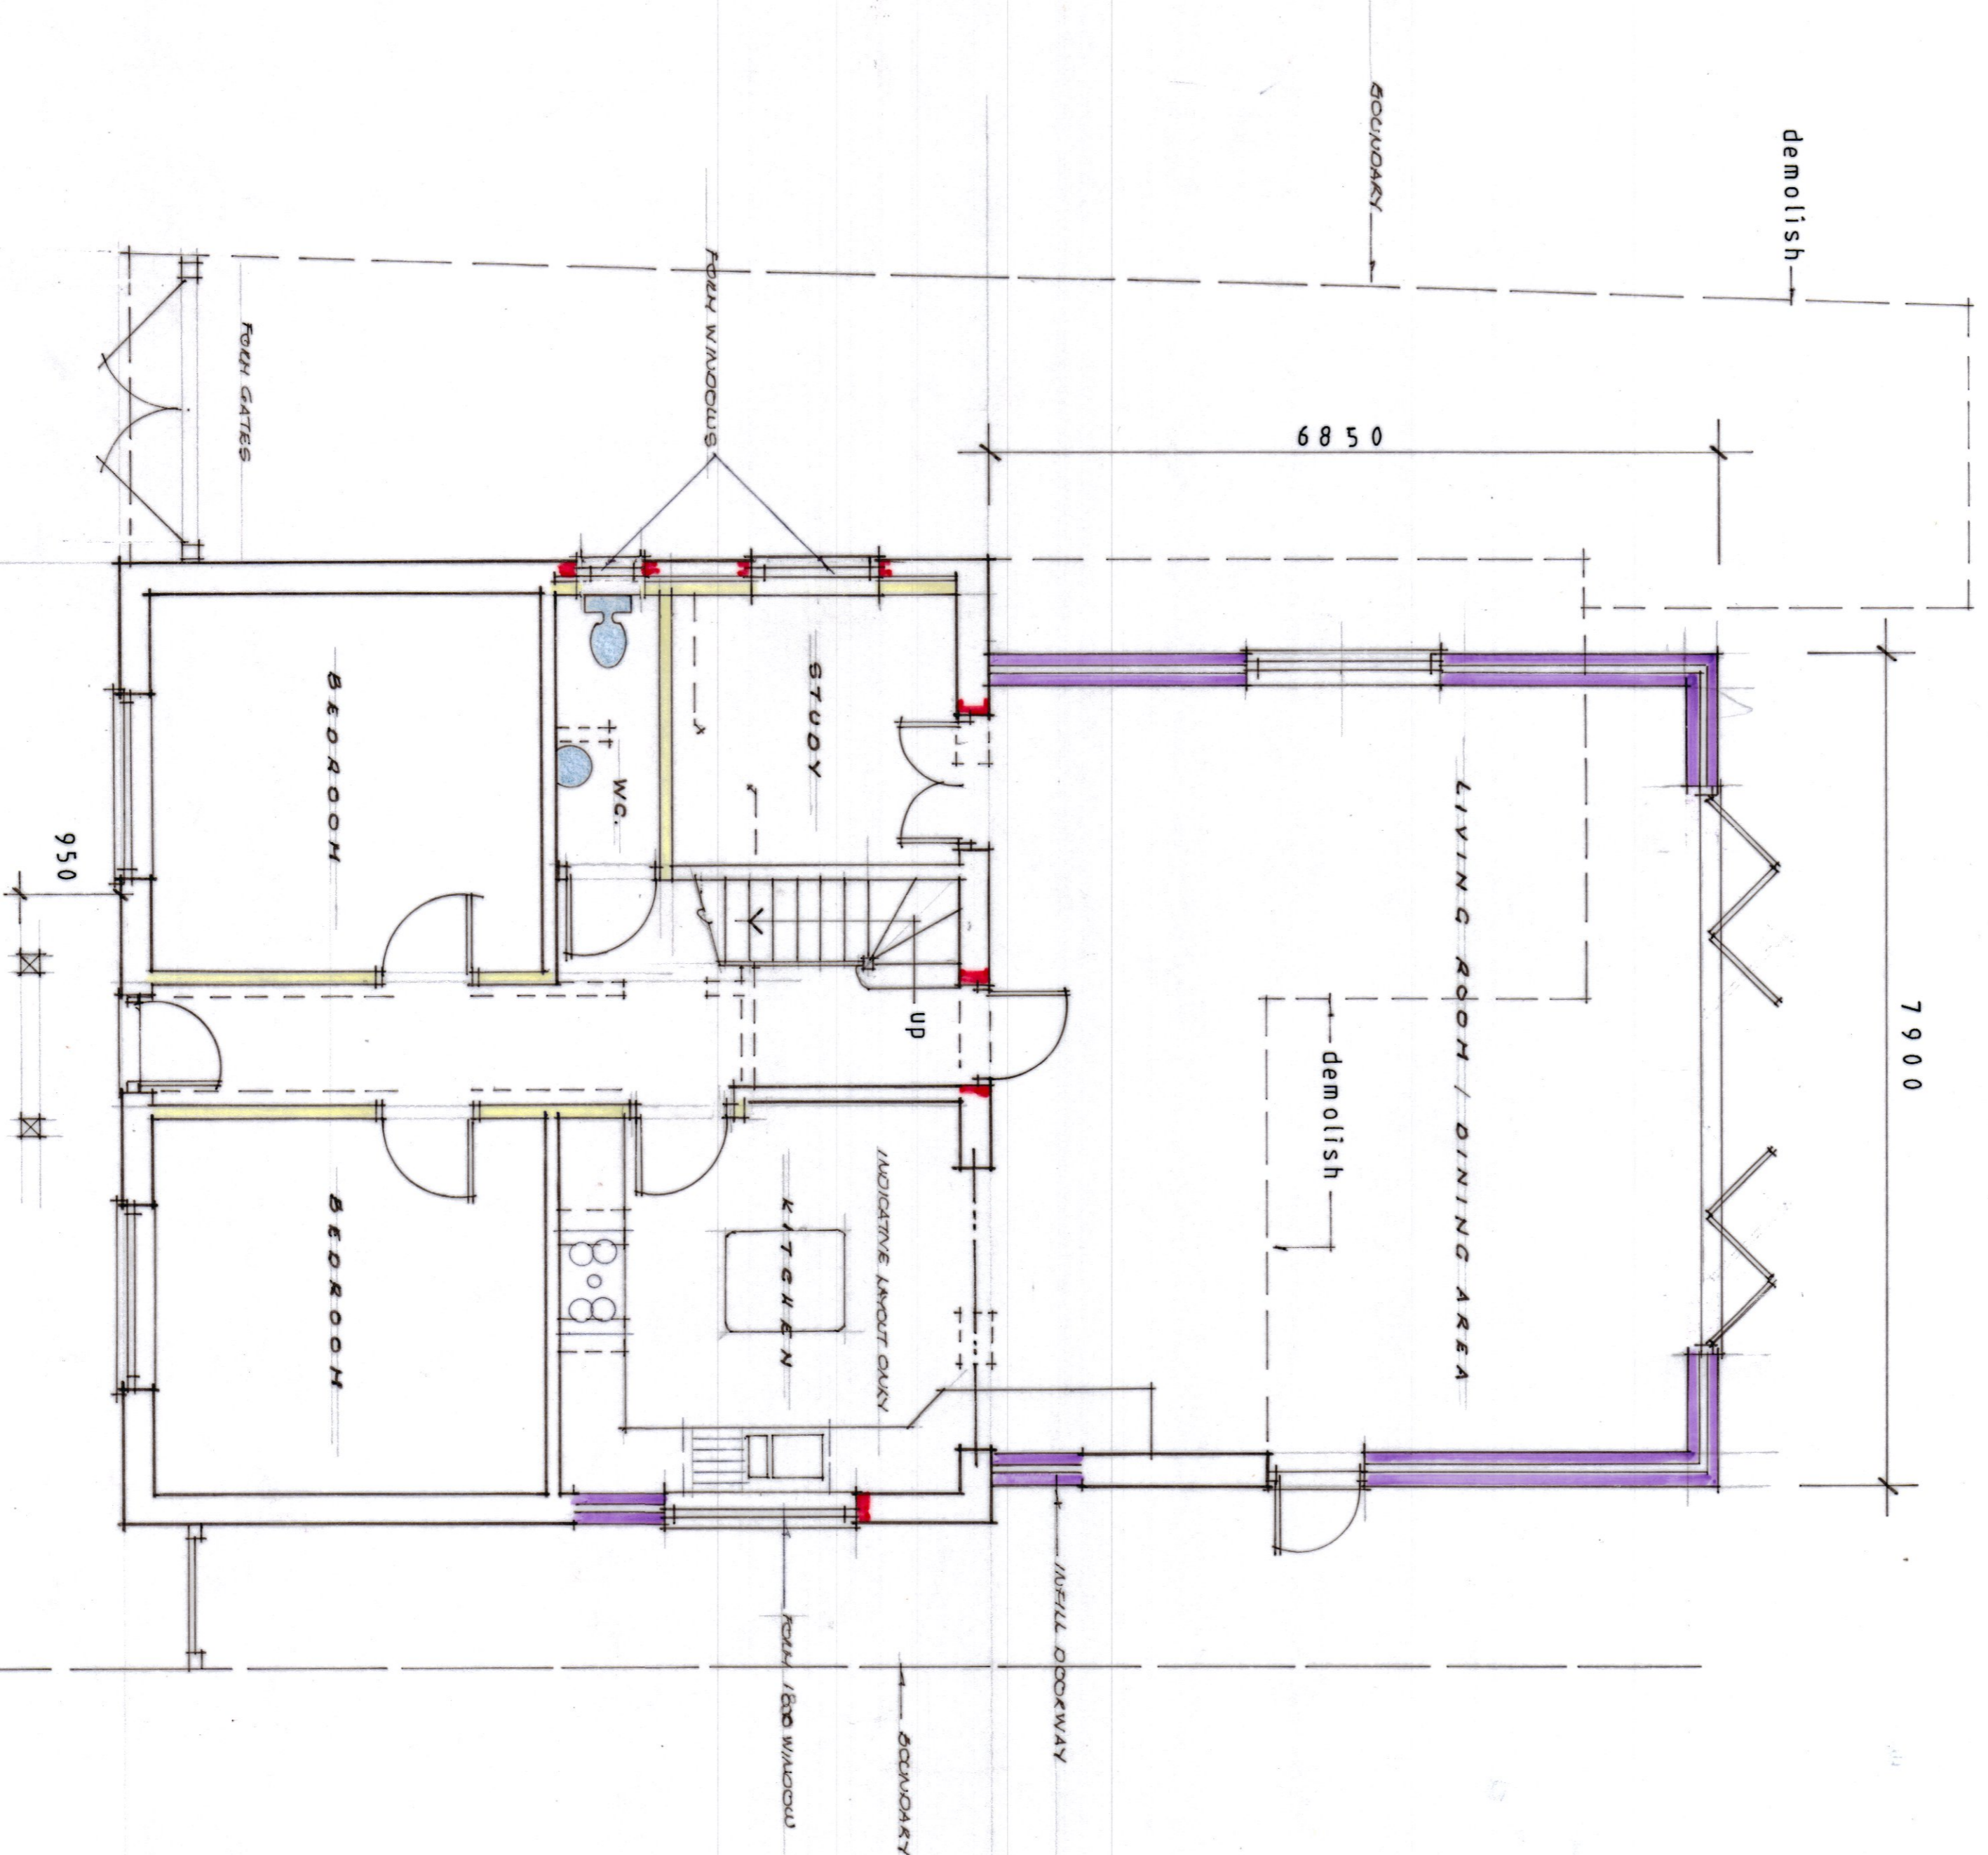

PROPOSED GROUND FLOOR PLAN

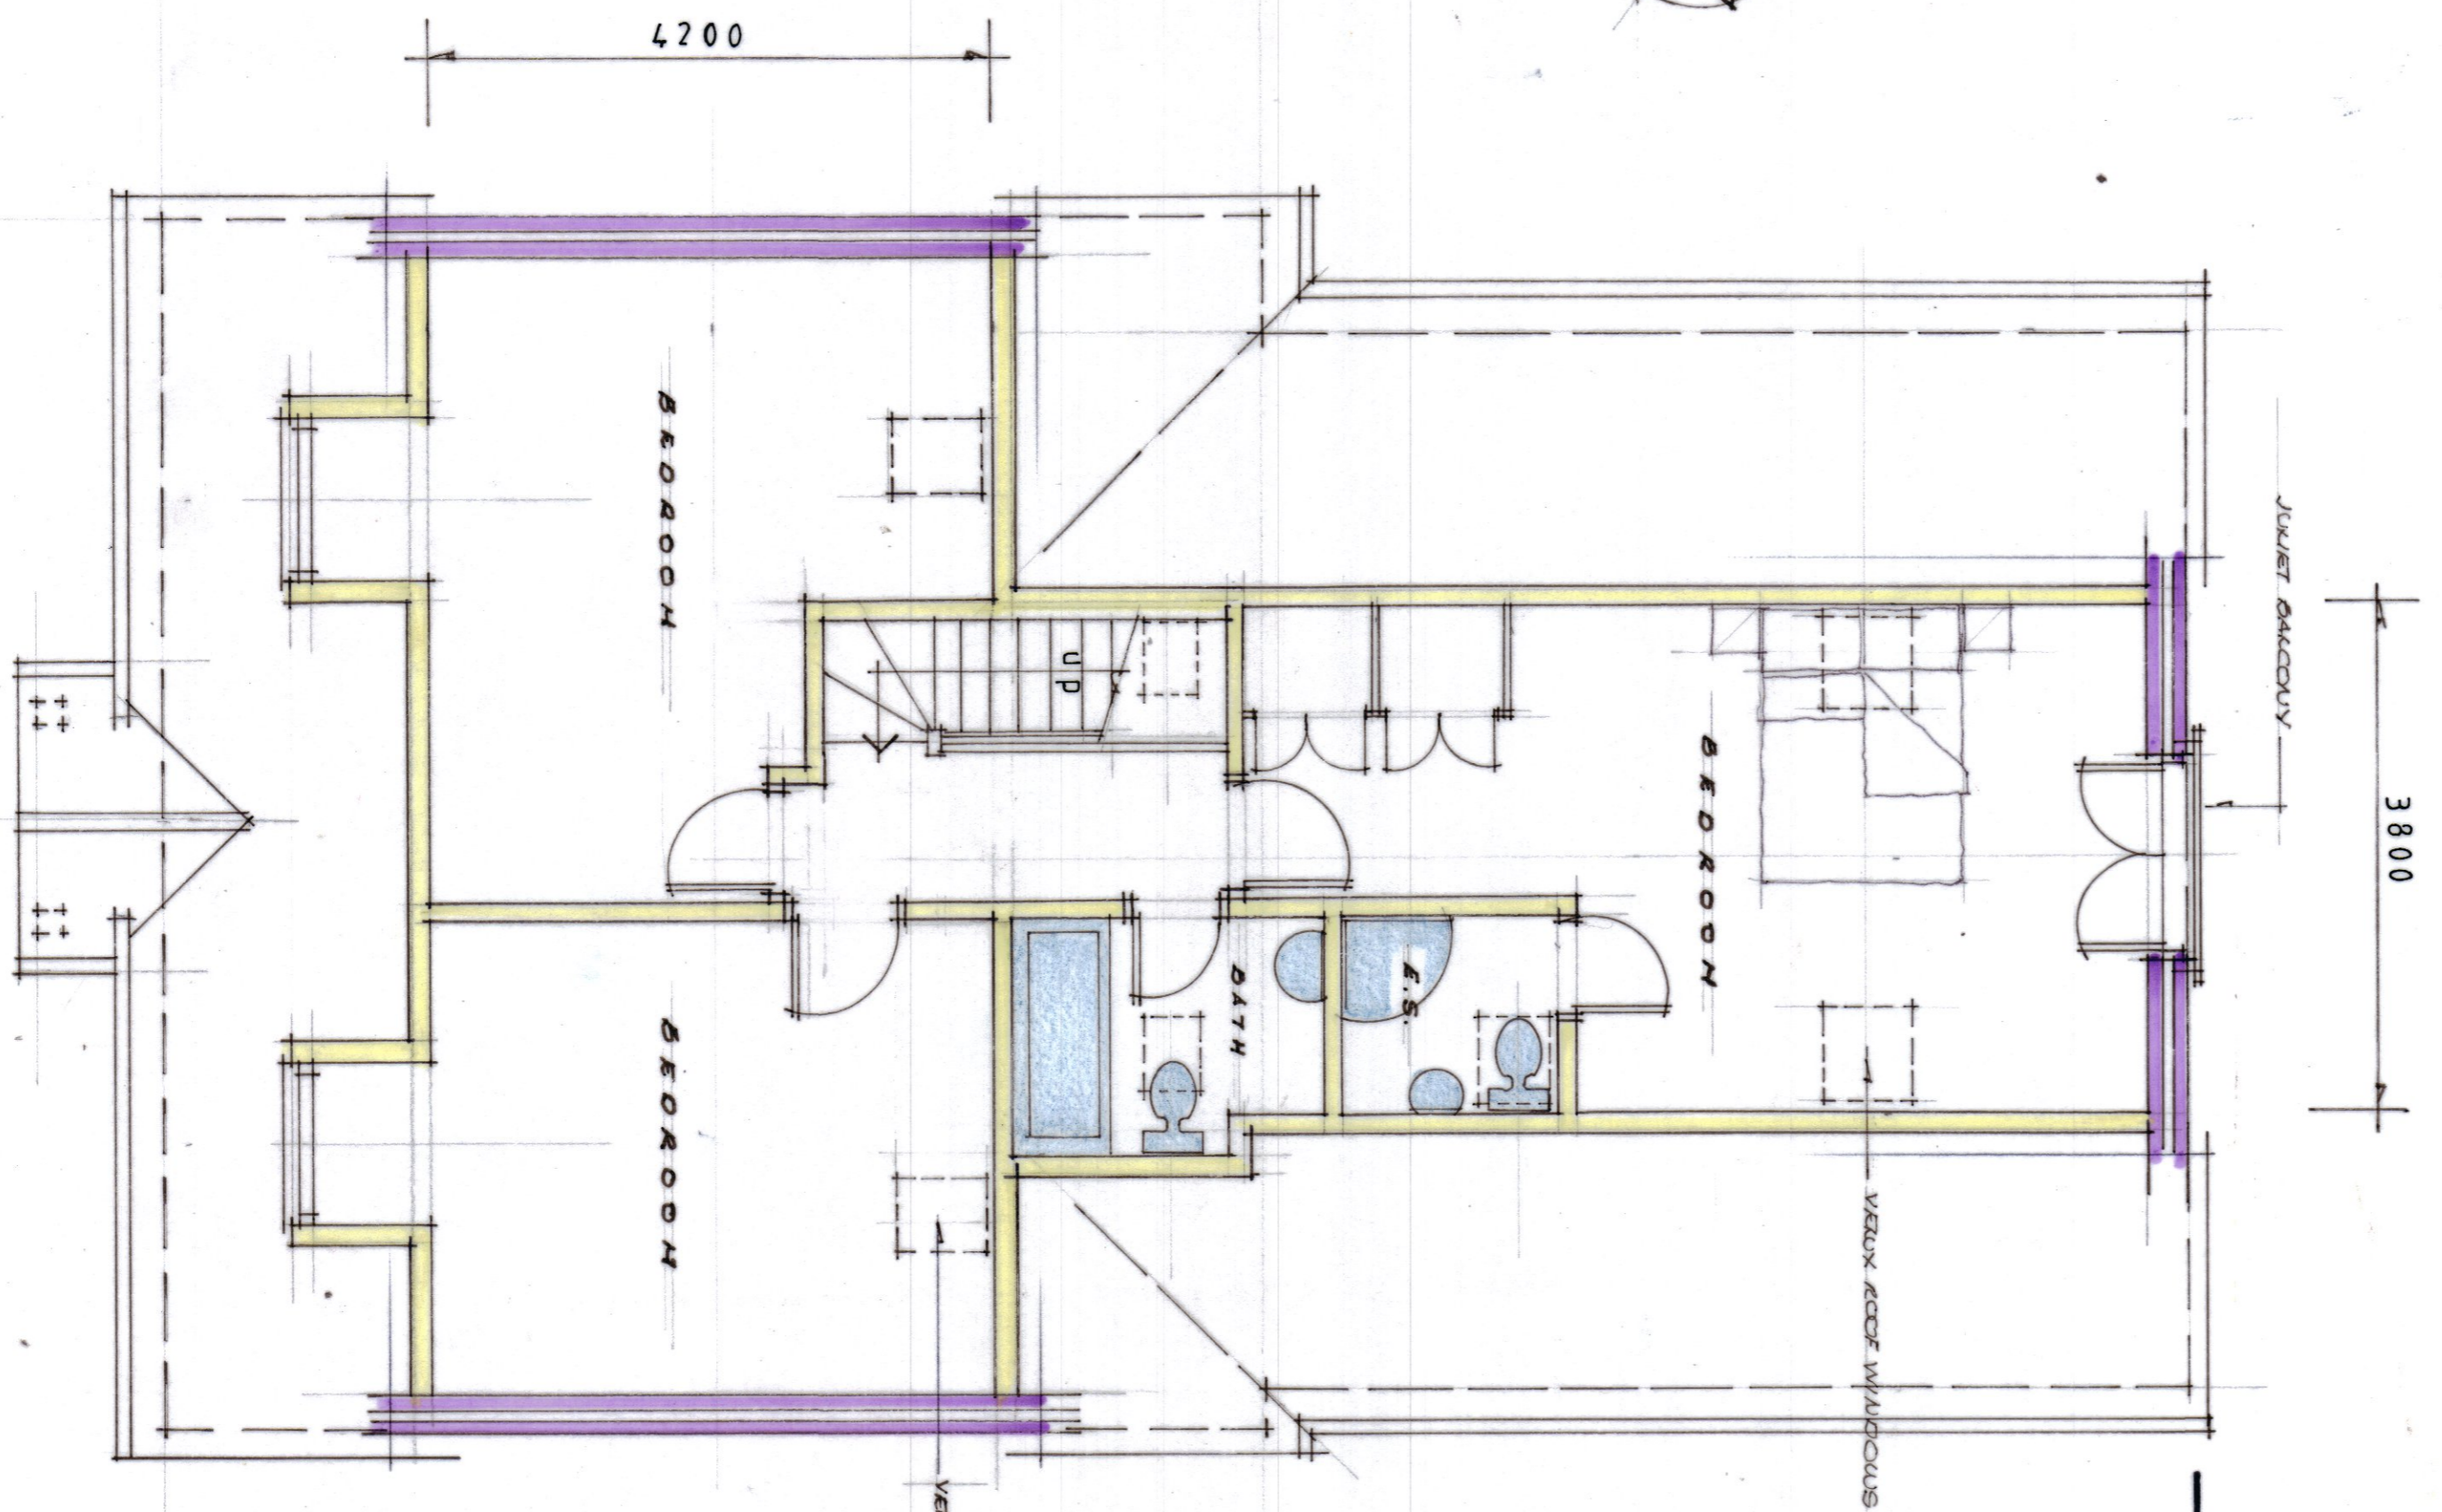

PROPOSED FIRST FLOOR PLAN

PROPOSED EXTENSIONS

ROSELEA ARDLEIGH ROAD  
GREAT BROMLEY

FOR : Mr & Mrs. J. Mason

Date : October 2023

Scales : 1:50 1:100  
Drg.no : RL/GB/2