
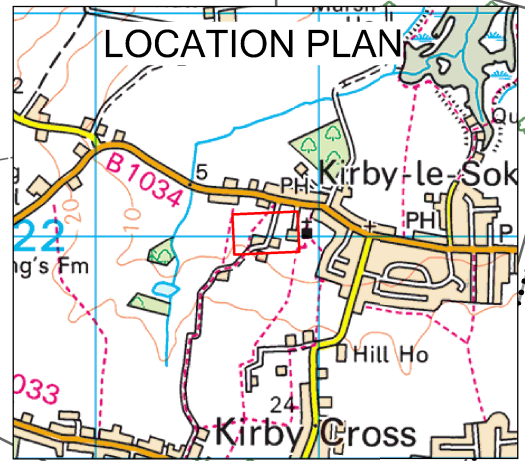


**DIVERSION OF FOOTPATH 18  
FRINTON & WALTON  
DISTRICT OF TENDRING  
SECTION 119 HIGHWAYS ACT 1980**

Plan No. PROW-22-37 rev.09.02.23

Route to Close A-B —————  
New Route C-D-B - - - - -  
Unaffected Routes .....20

Definitive Map Sheet TM22SW  
Scale 1:1,500 (A4 paper)  
Grid Reference at A 62183,22216  
Post Code at A CO13 0EG

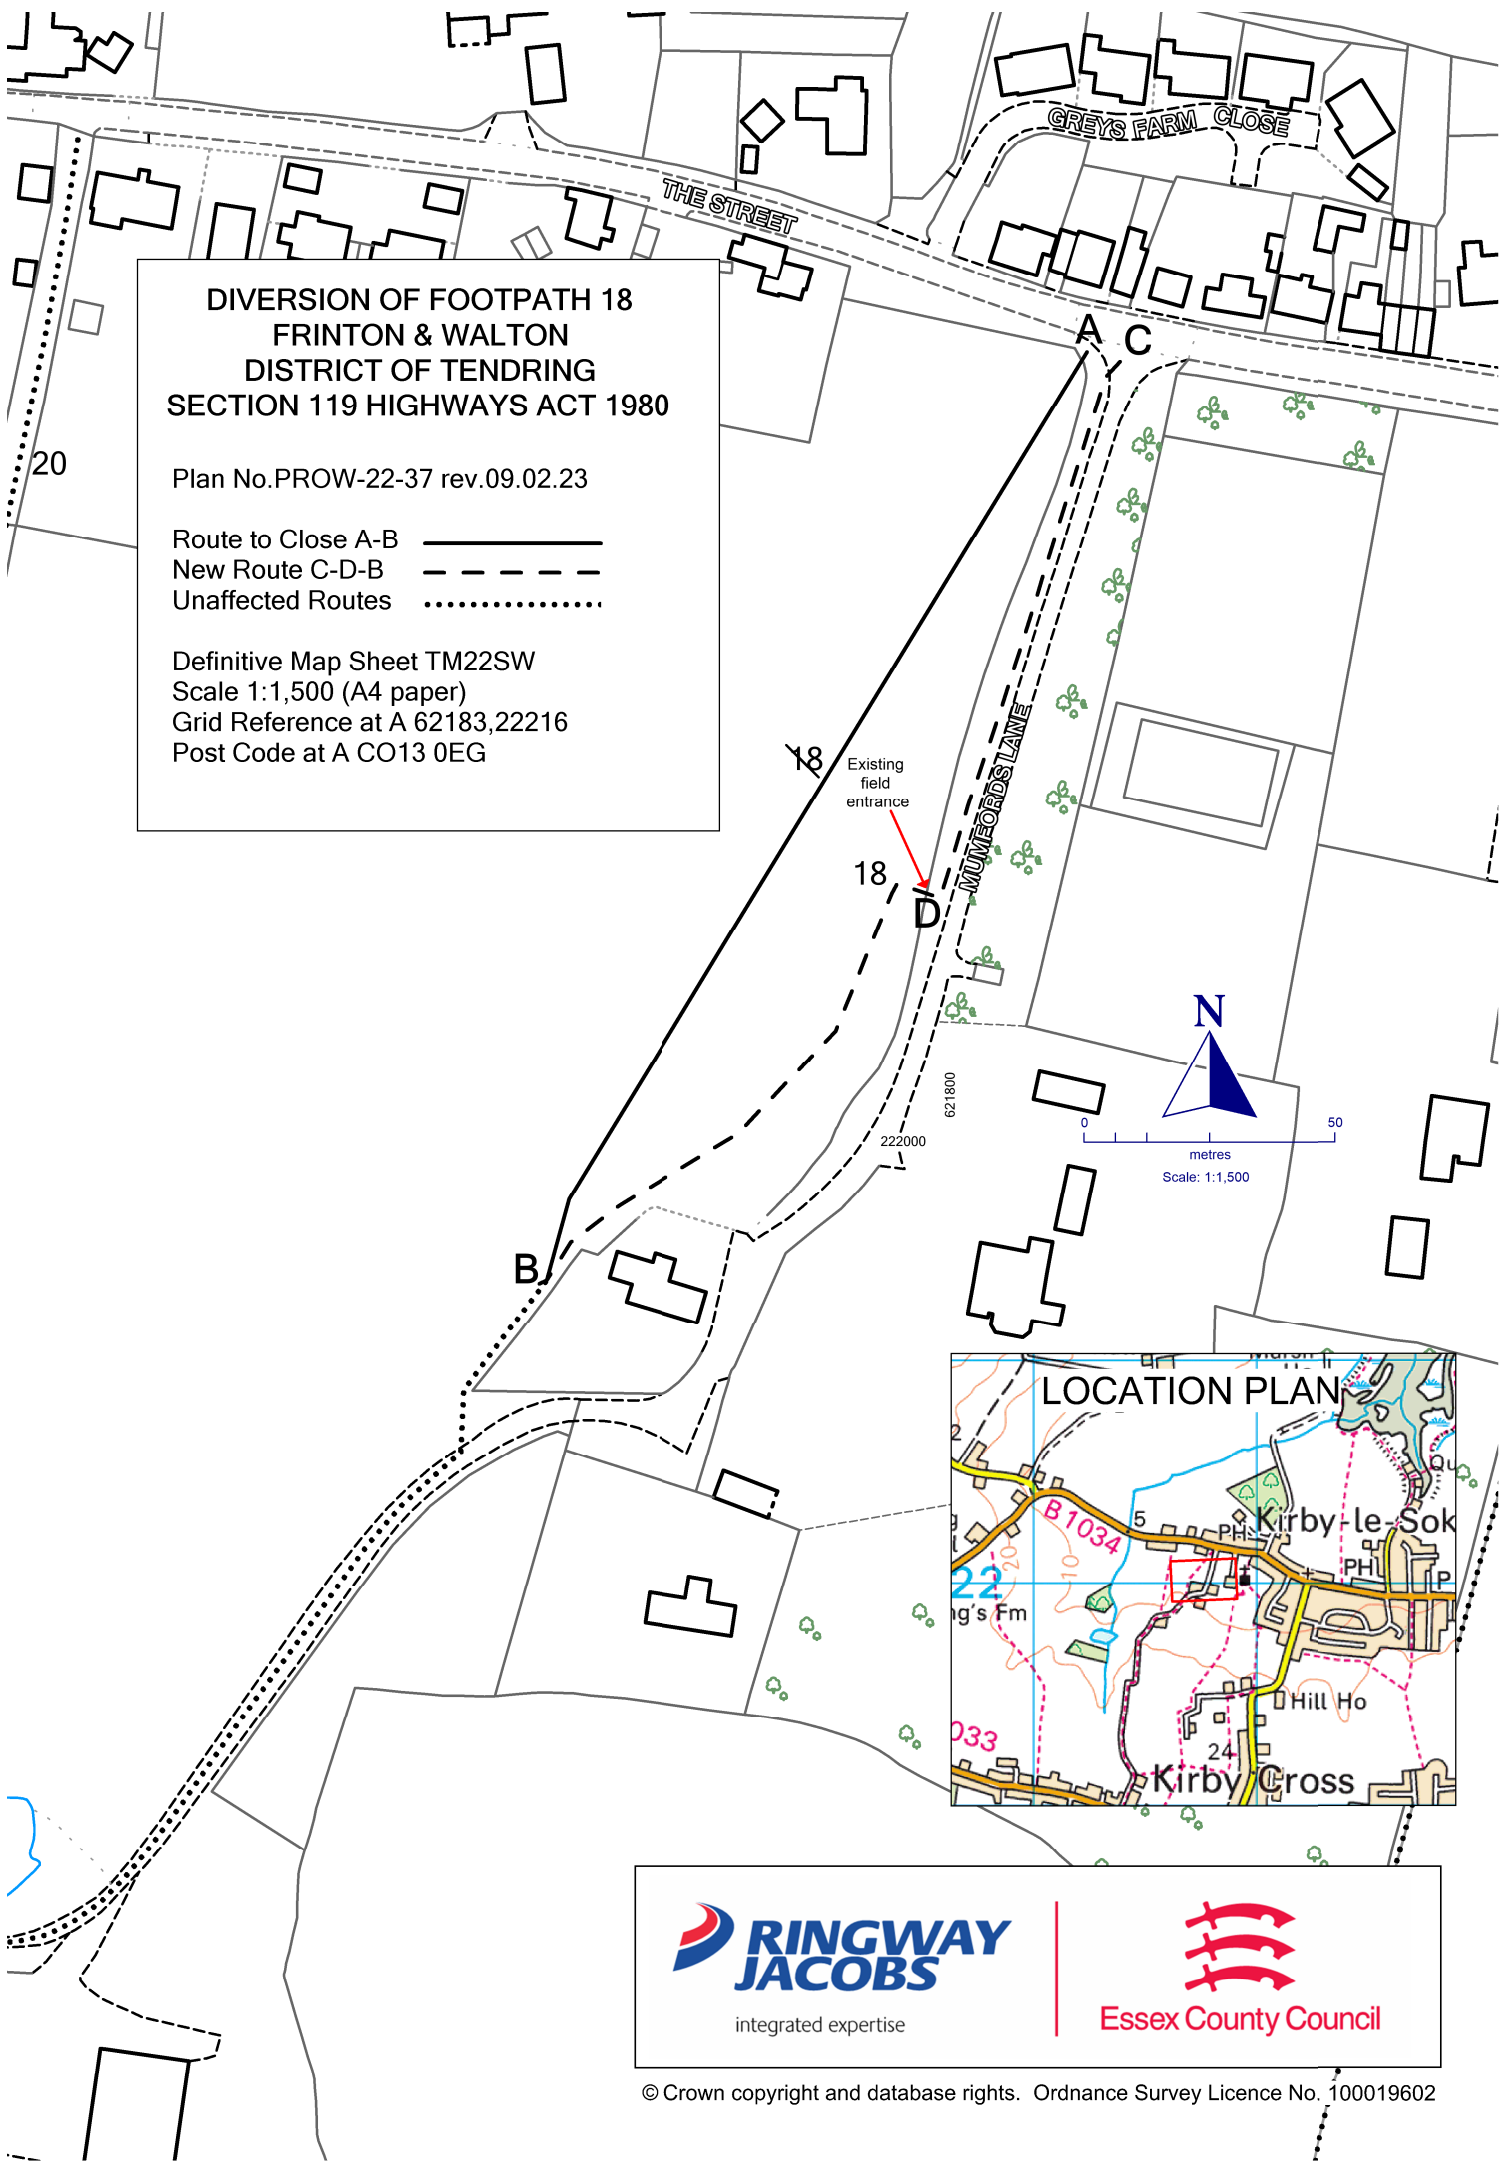

 integrated expertise	 Essex County Council
--	---