



1 **Location Plan**
1 : 1250

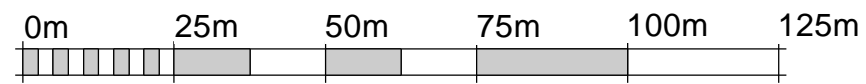

VISUAL SCALE 1:1250 @ A3

2 **Block Plan**
1 : 500

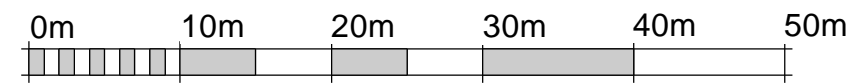

VISUAL SCALE 1:500 @ A3

P1 ISSUED FOR PLANNING		02.12.23
REV	DESCRIPTION	DRN DATE
DRAWING STATUS		
PLANNNG		

CLIENT Mr Barker	SCALE As indicated @ A3	DRAWN	CHKD
PROJECT 28 Mill Street, St Osyth, Clacton on Sea CO16 8EJ	DATE 02.12.23		
DRAWING LOCATION PLAN & BLOCK PLAN	DRAWING NUMBER 2301-1101-P1		