




elevation a
ELEVATION UNIT 7b & 6a 1:100

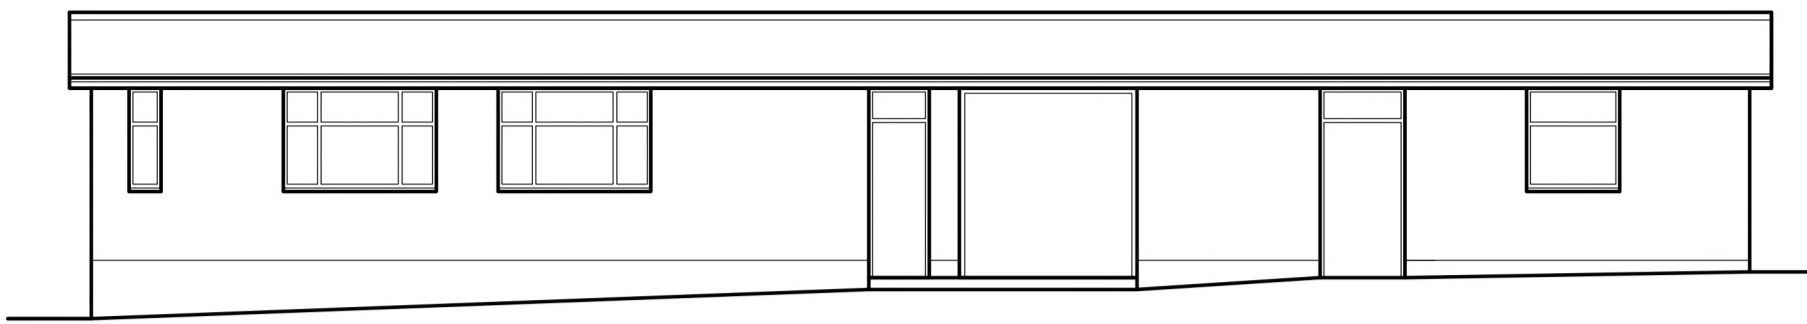


elevation b

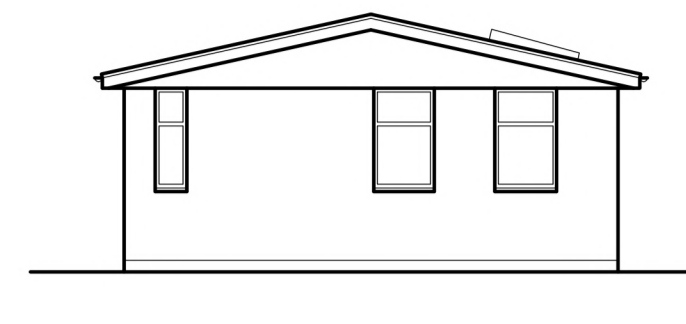


elevation c

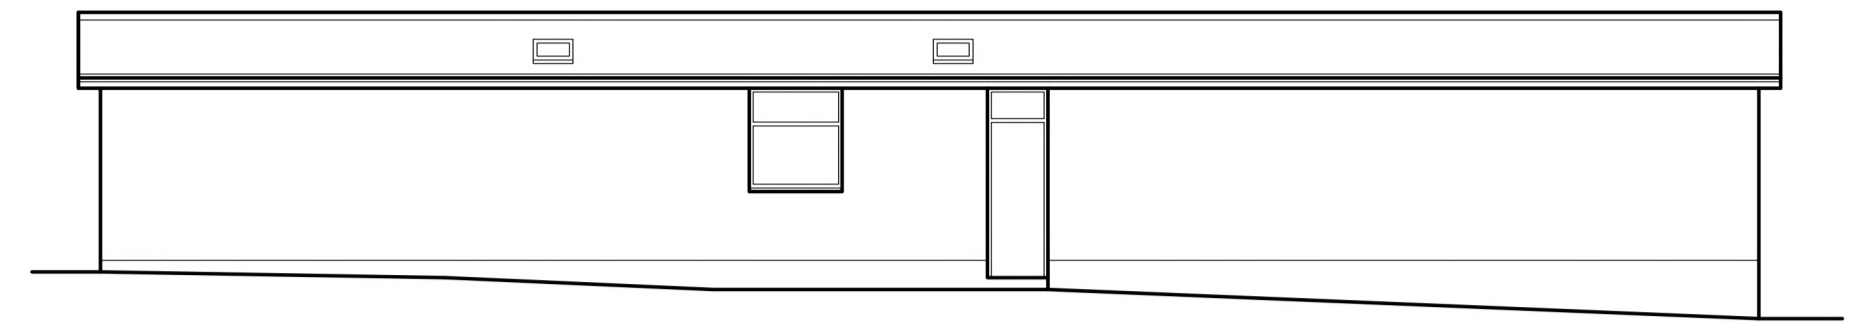


elevation d

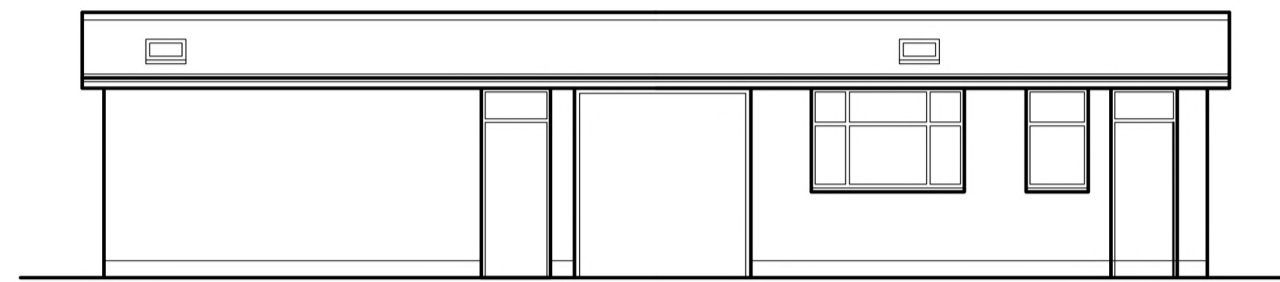


elevation e
ELEVATION UNIT 5 1:100

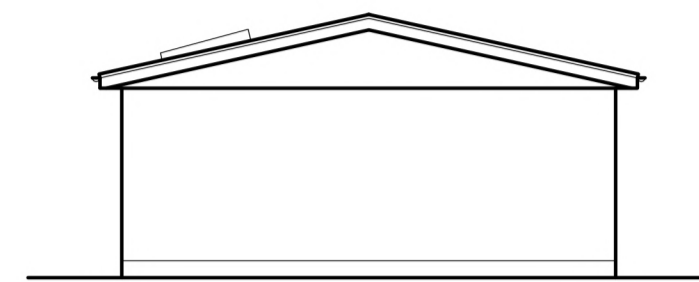


elevation f

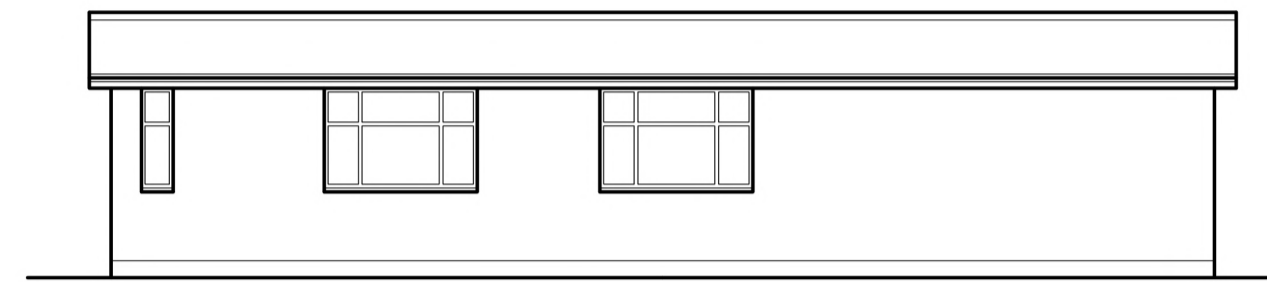


elevation g

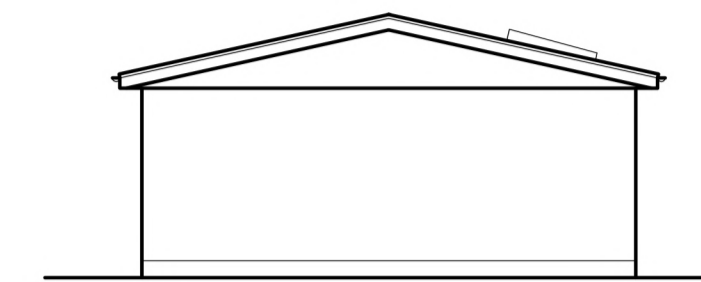


elevation h

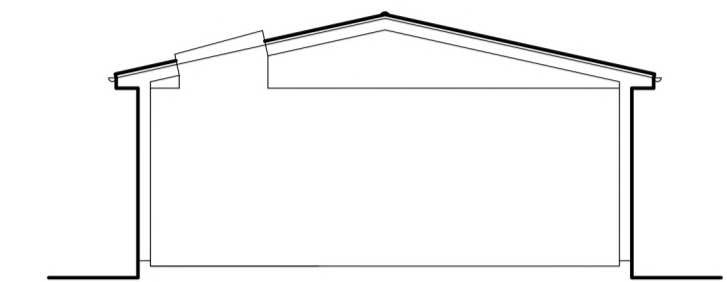


typical section

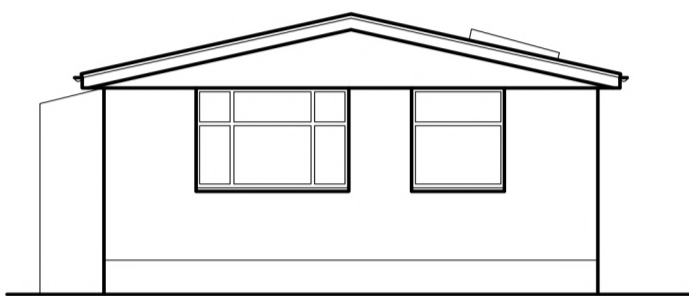


elevation i
ELEVATION UNIT 6 1:100

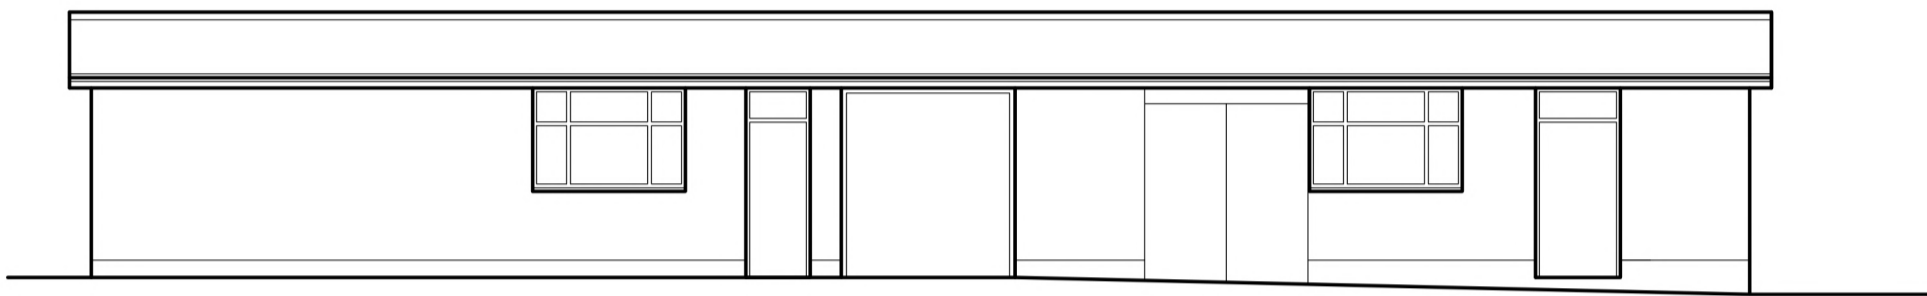


elevation j

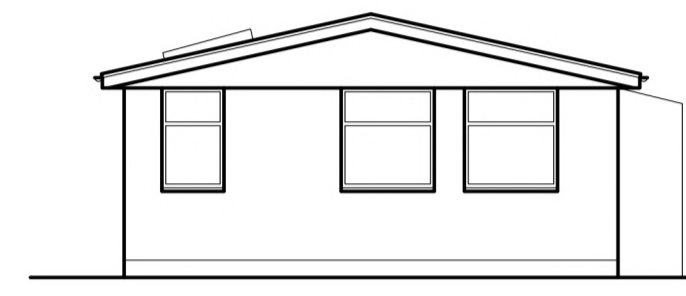

elevation k

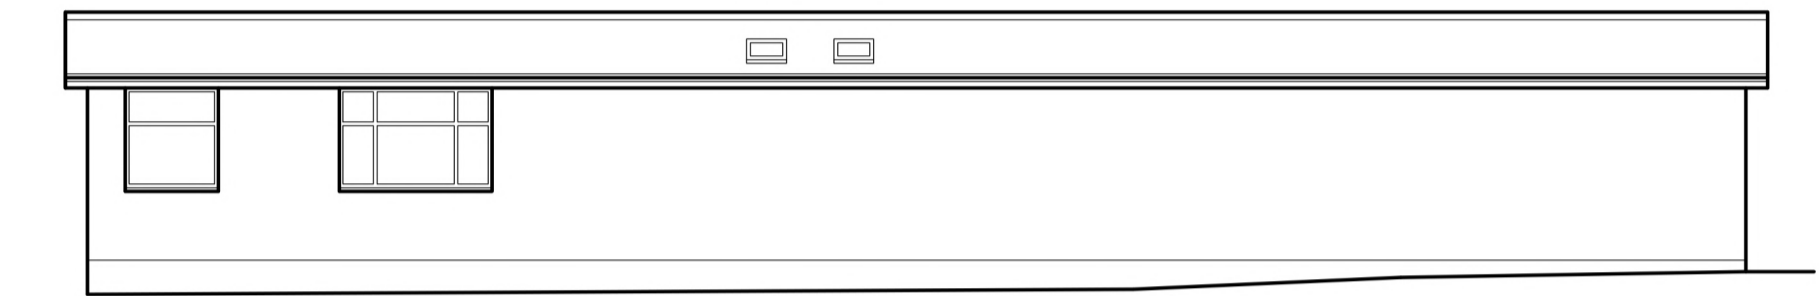

elevation l

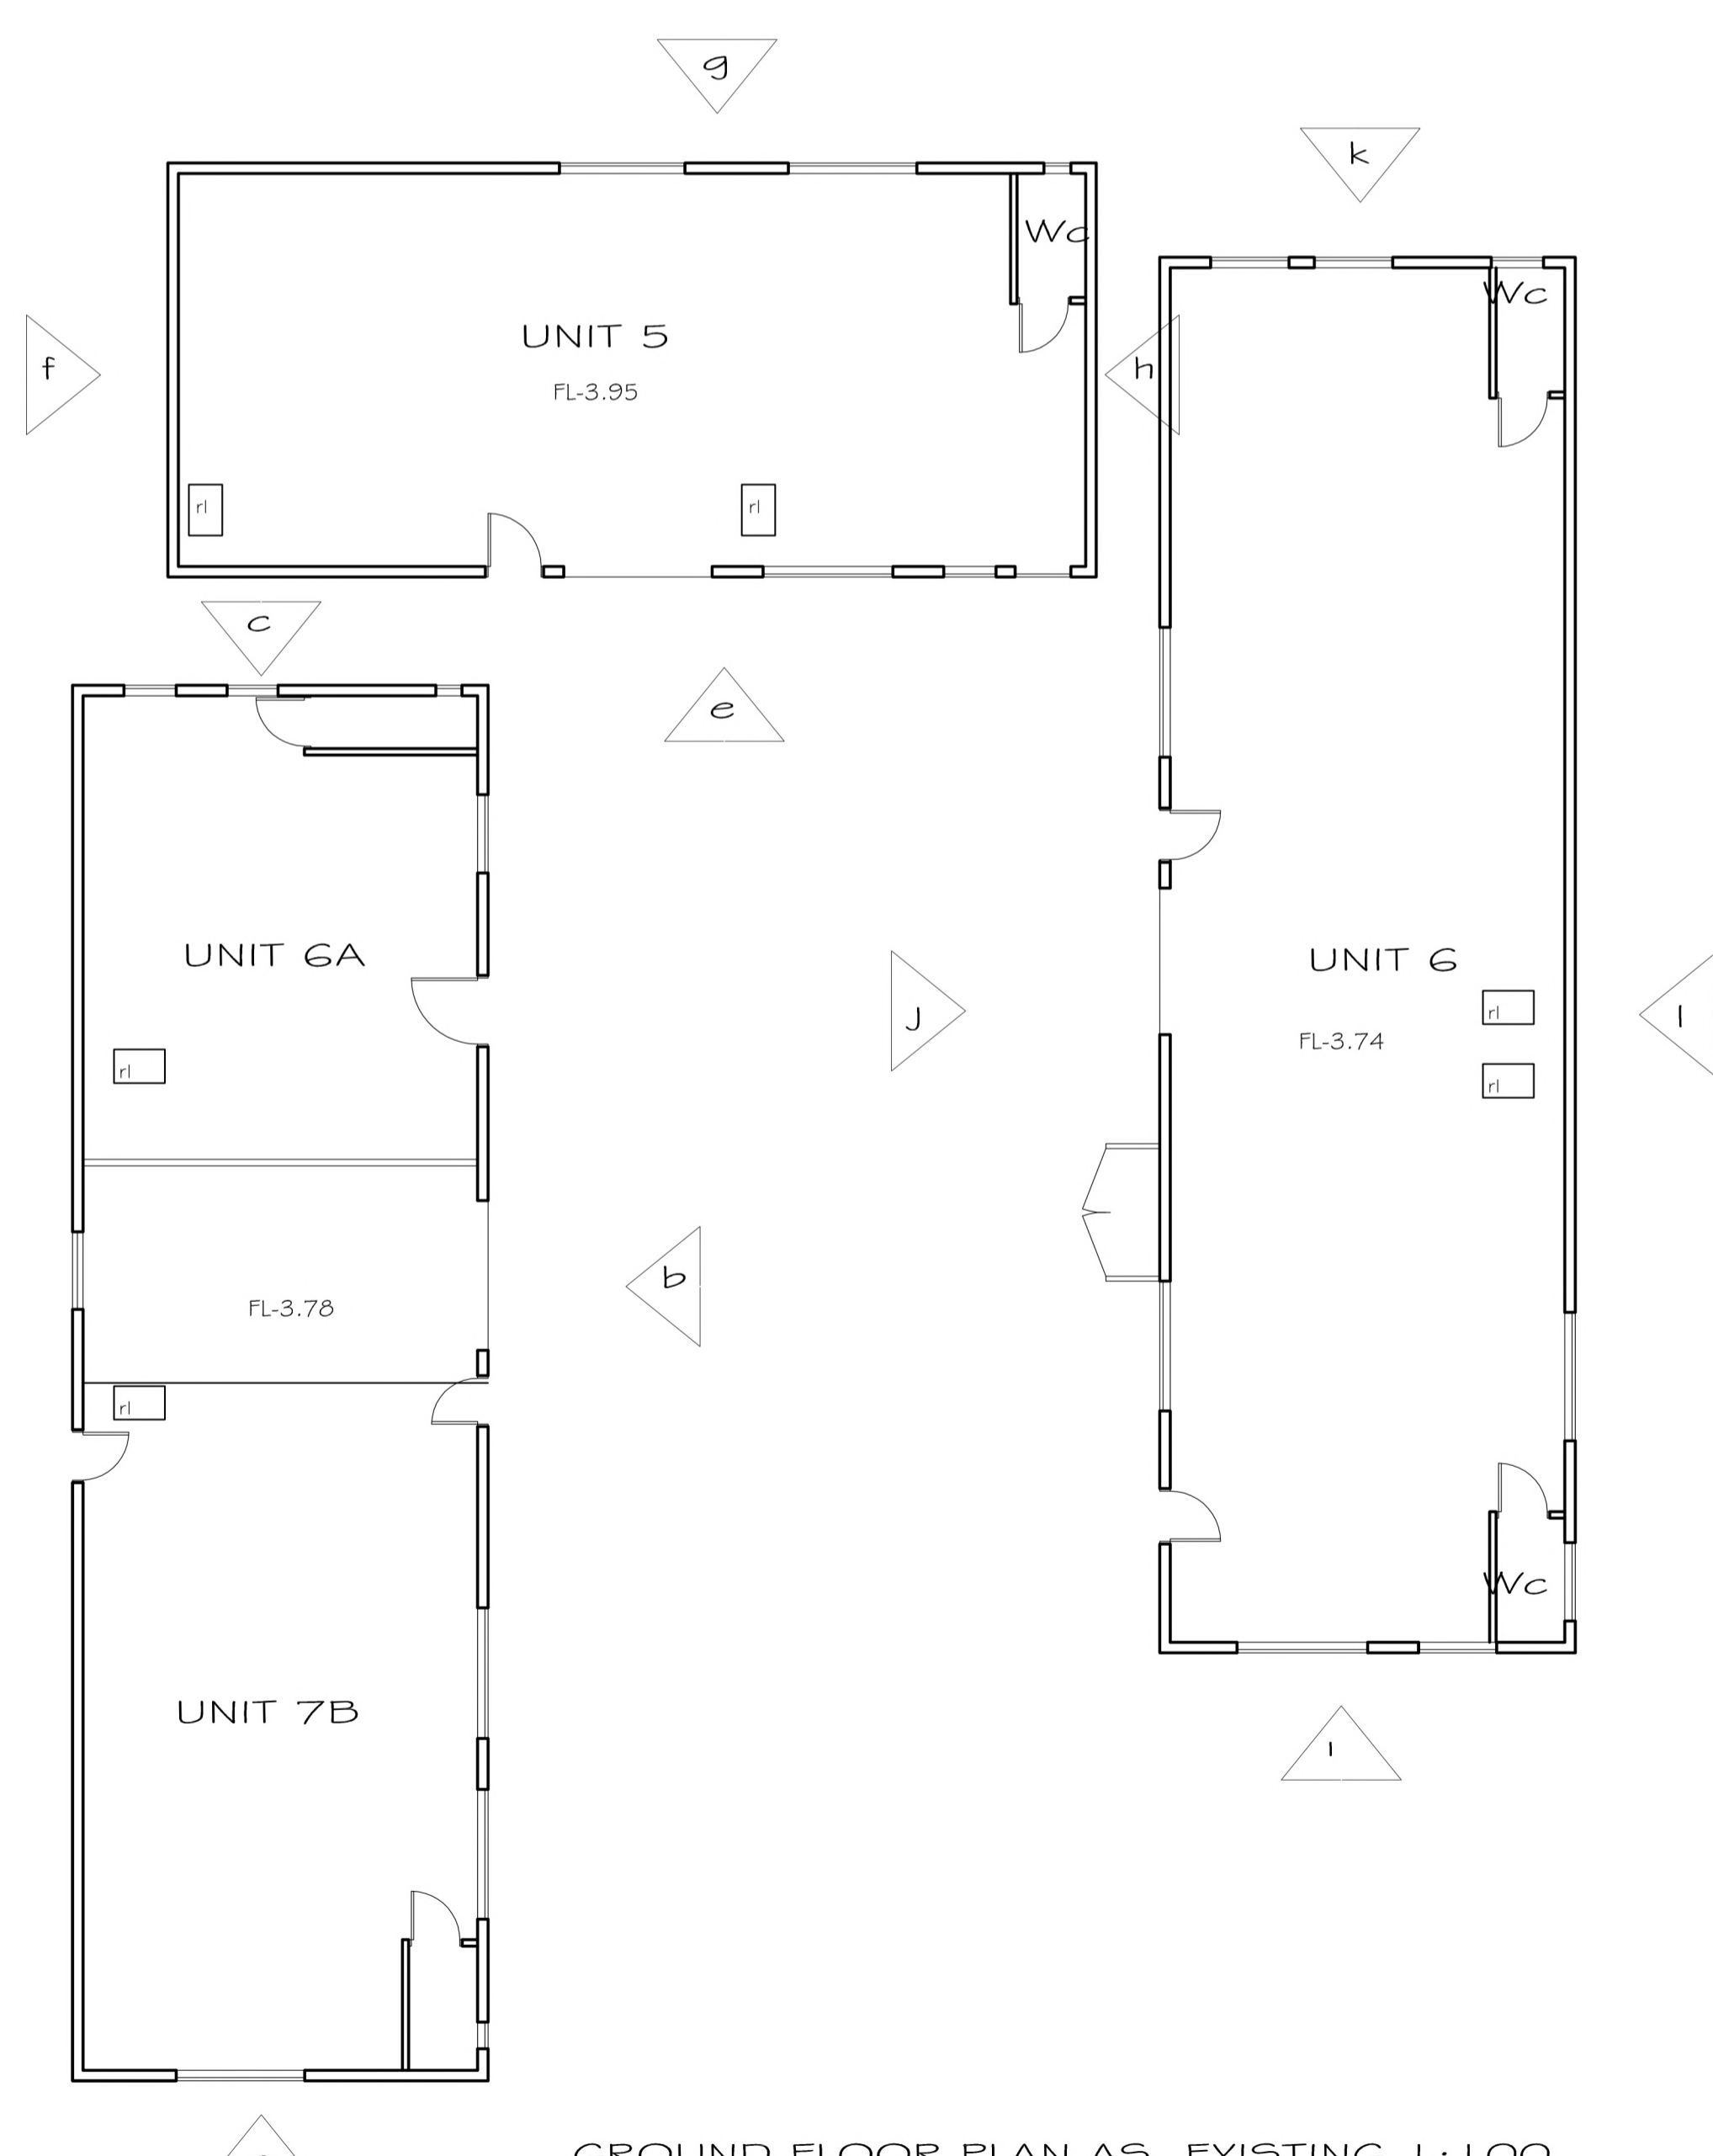

BRYN JONES
PROJECT PLANNING & MANAGEMENT

Mobile: [REDACTED] -mail: [REDACTED] Phone/Fax: [REDACTED]

PROJECT: 3 NEWHOUSE COTTAGES HALL ROAD GT BROWLEY
Mobile: [REDACTED] E-mail: [REDACTED]

EXTENSION & ALTERATION INCLUDING FIRST FLOOR TO EXISTING COMMERCIAL UNITS
RICE BRIDGE INDUSTRIAL ESTATE, THORPE LE SOKEN

TITLE: PLANS & ELEVATIONS AS EXISTING

CLIENT: DE-ROY TOOL COMPANY LTD

DRAWN: B.J. DESIGNED: [REDACTED] CHECKED: [REDACTED]

DATE: SEPT 22 SCALE: 1:100 & 1:500 STATUS: PLANNING

366- EX-01 A

REV	DATE	DESCRIPTION	CHK	DRN
A	30-10-22	MORE INFORMATION ADDED		