




ELEVATION "a" : 100



ELEVATION "b" : 100



ELEVATION "c" : 100

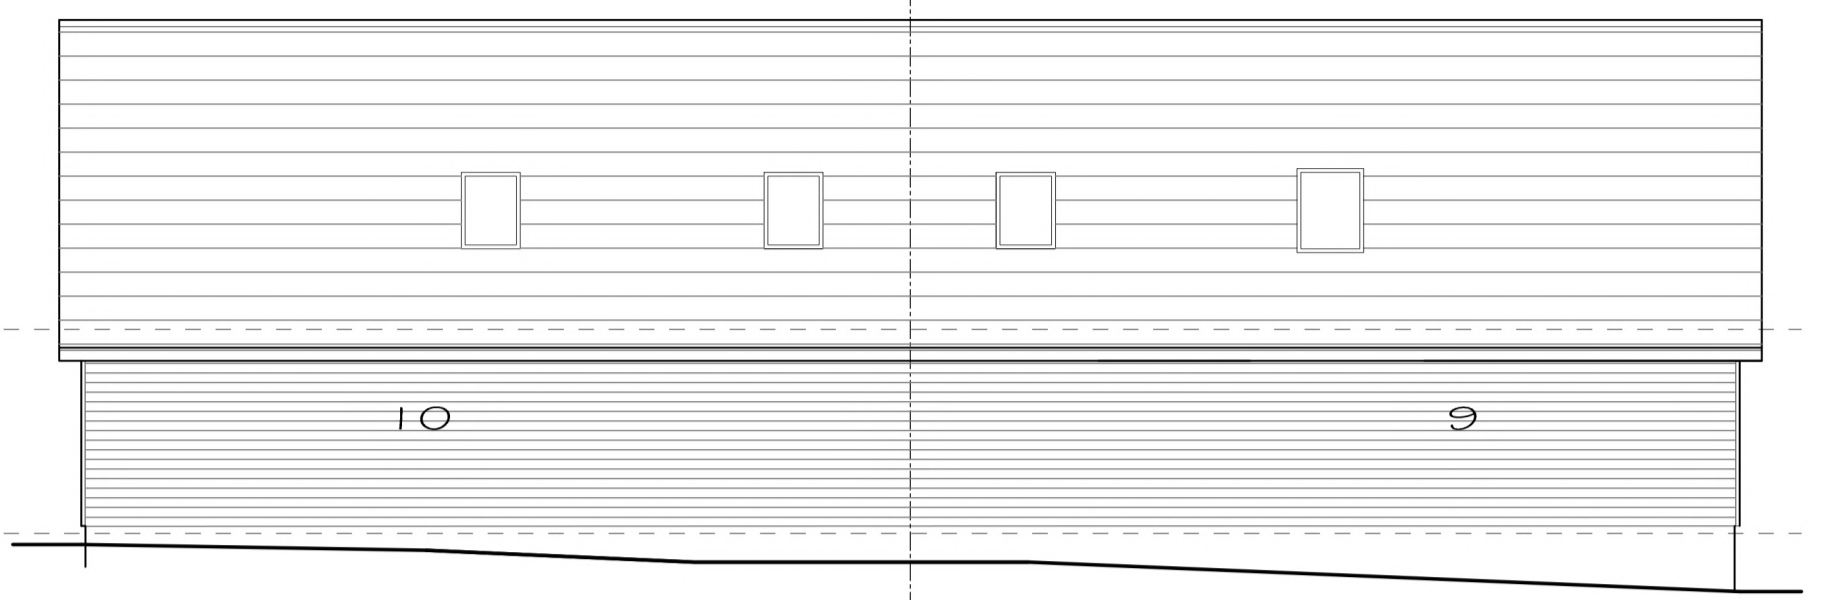

ELEVATION "d" : 100



ELEVATION "e" : 100



ELEVATION "f" : 100




ELEVATION "g" : 100




ELEVATION "h" : 100

NOTE - NUMBERS ON UNITS ARE FOR INFORMATION PURPOSES & DO NOT REPRESENT ANY SIGN LOCATIONS

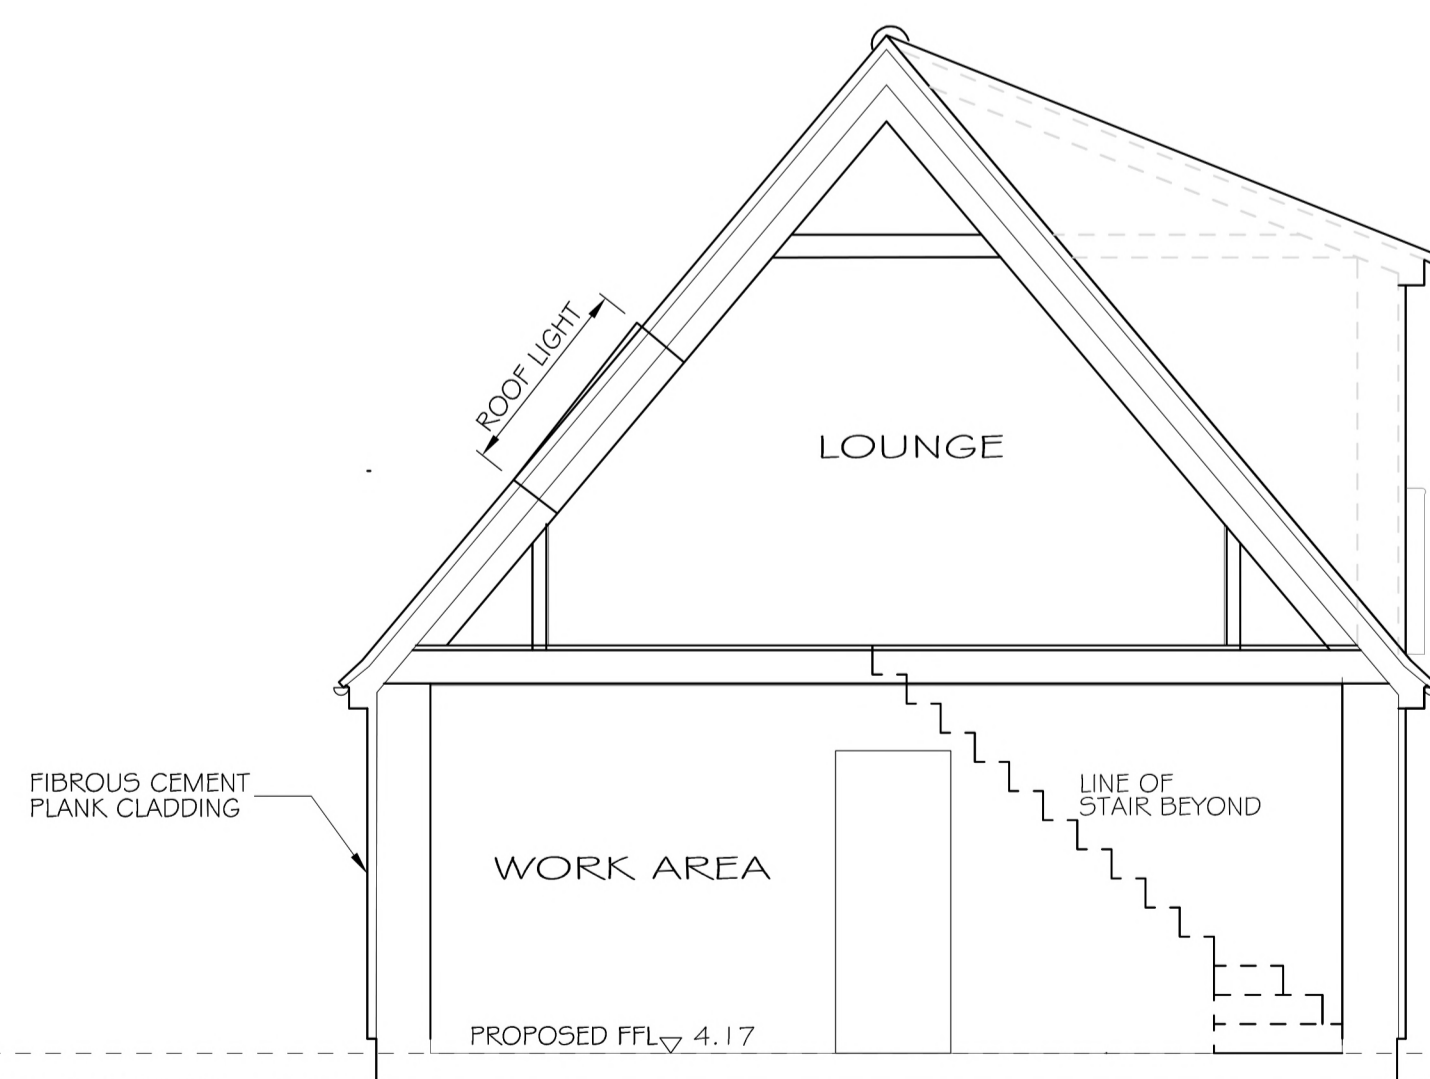

TYPICAL SECTION 1:50

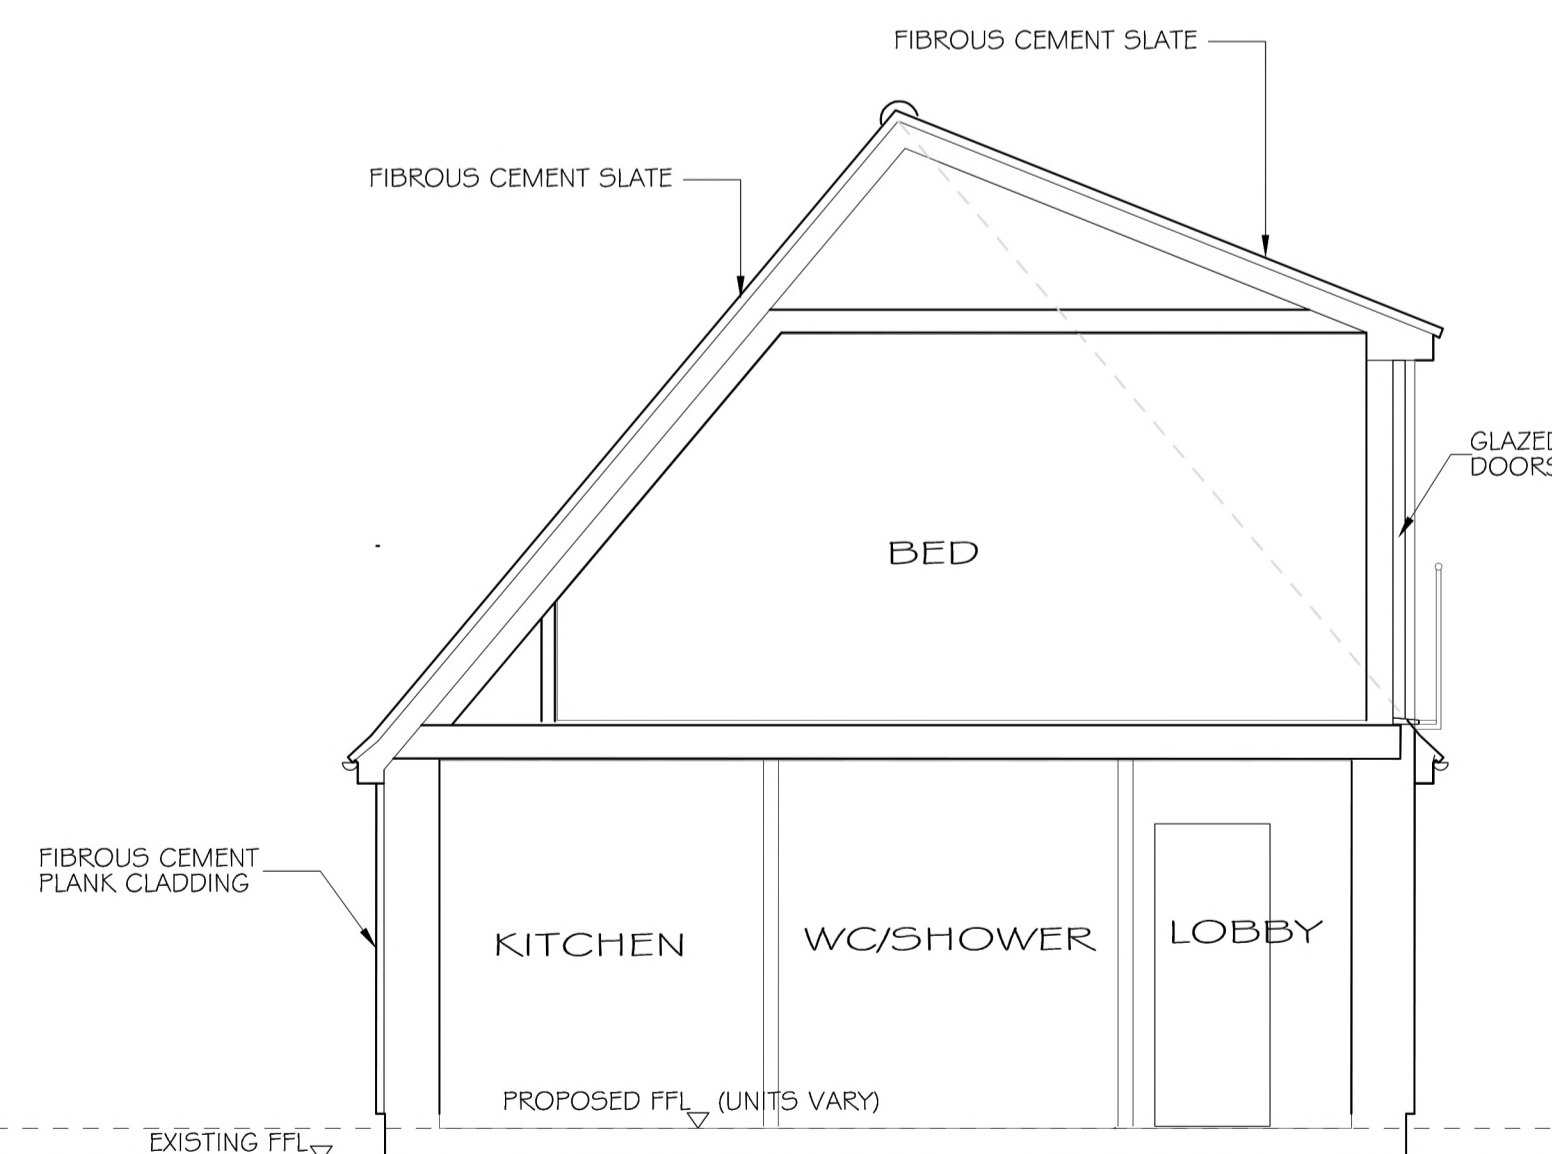

TYPICAL SECTION @ DORMER 1:50

**BRYN JONES**  
PROJECT PLANNING  
& MANAGEMENT

3 NEWHOUSE COTTAGES HALL ROAD GT BROMLEY  
Mobile: [REDACTED] E-mail: [REDACTED]

PROJECT  
CONVERSION OF EXISTING INDUSTRIAL UNITS TO  
TO LIVE / WORK UNITS  
RICE BRIDGE INDUSTRIAL ESTATE, THORPE LE SOKEN

TITLE  
ELEVATIONS & SECTIONS AS PROPOSED

CLIENT  
DE-ROY TOOL COMPANY LTD

DRAWN BJ	DESIGNED	CHECKED
DATE MAY 23	SCALE 1:100 & 1:50	STATUS PLANNING

5366- EAP-09.15-P03