


Blairs Windows Limited  
9 Baker Street, Greenock  
PA15 4TU  
Tel: 01475 721 256,  
Fax: 01475 729 313



Please note that these drawings are protected by copyright and the designs are the ownership of Blairs Windows Limited. No copying or reproduction of these drawings is permitted without the prior approval of Blairs Windows Limited.

# Sash & Case MkII

## Std. 70-95 Facings

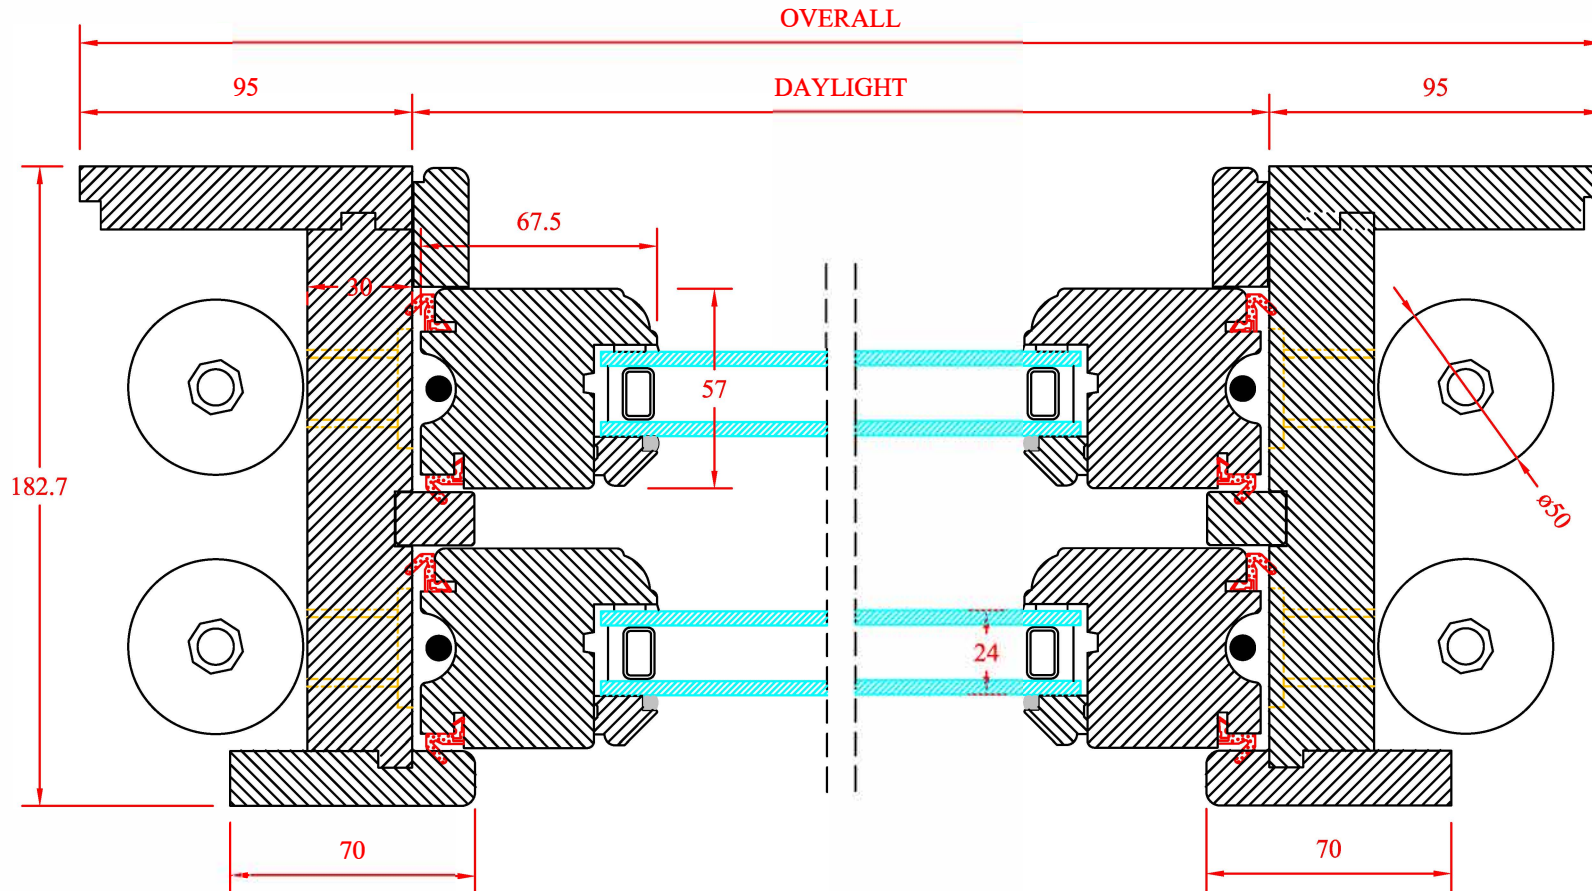

Replacement Windows  
37b 4F1 St. Leonards Street EH8 9QN  
14/11/23  
Attachment 5: Detail drawing of new window horizontal section details.

Scale Bar  
100mm  
Scale 1:2

Drawing No: BWS-1502  
Date: 23:07:15