







As-Built windows match upstairs apartment's units and several neighbouring property's.

1:20 Scale

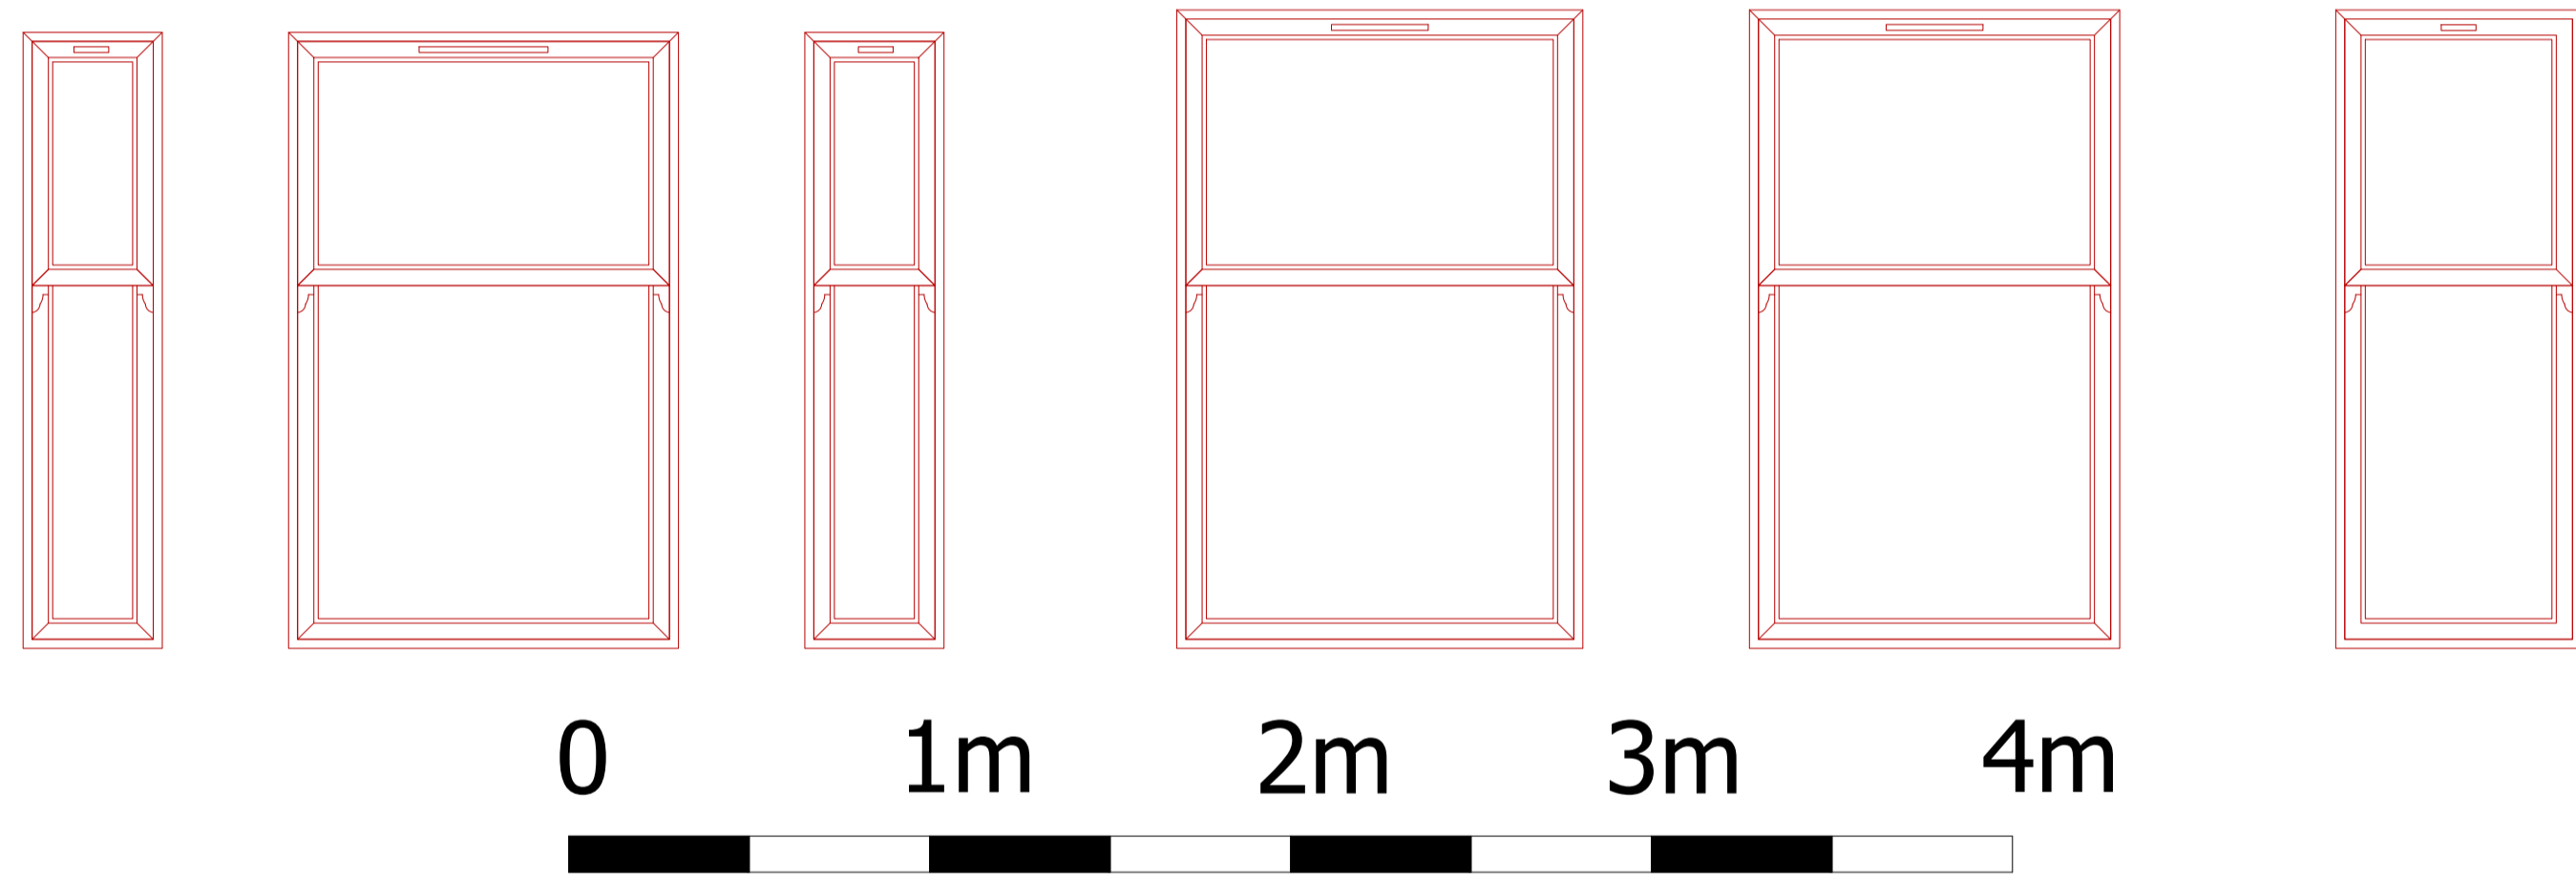

All Windows to be:

- White - Non Foiled
- Win Handle: VS Ring Sash Lift White x1
- Win Lock: VS Key Locking White
- Cill: VS42 Cill Frame White
- Drainage: Base
- Reinforcing: VS Reo A Spec
- Glazing: 4-16-4.CLR.TUF.LowE Black Warm Edge F/Glazed Argon
- VS Sash Stop End Cap White PrBottom
- VS 4000 Trickle Vent White

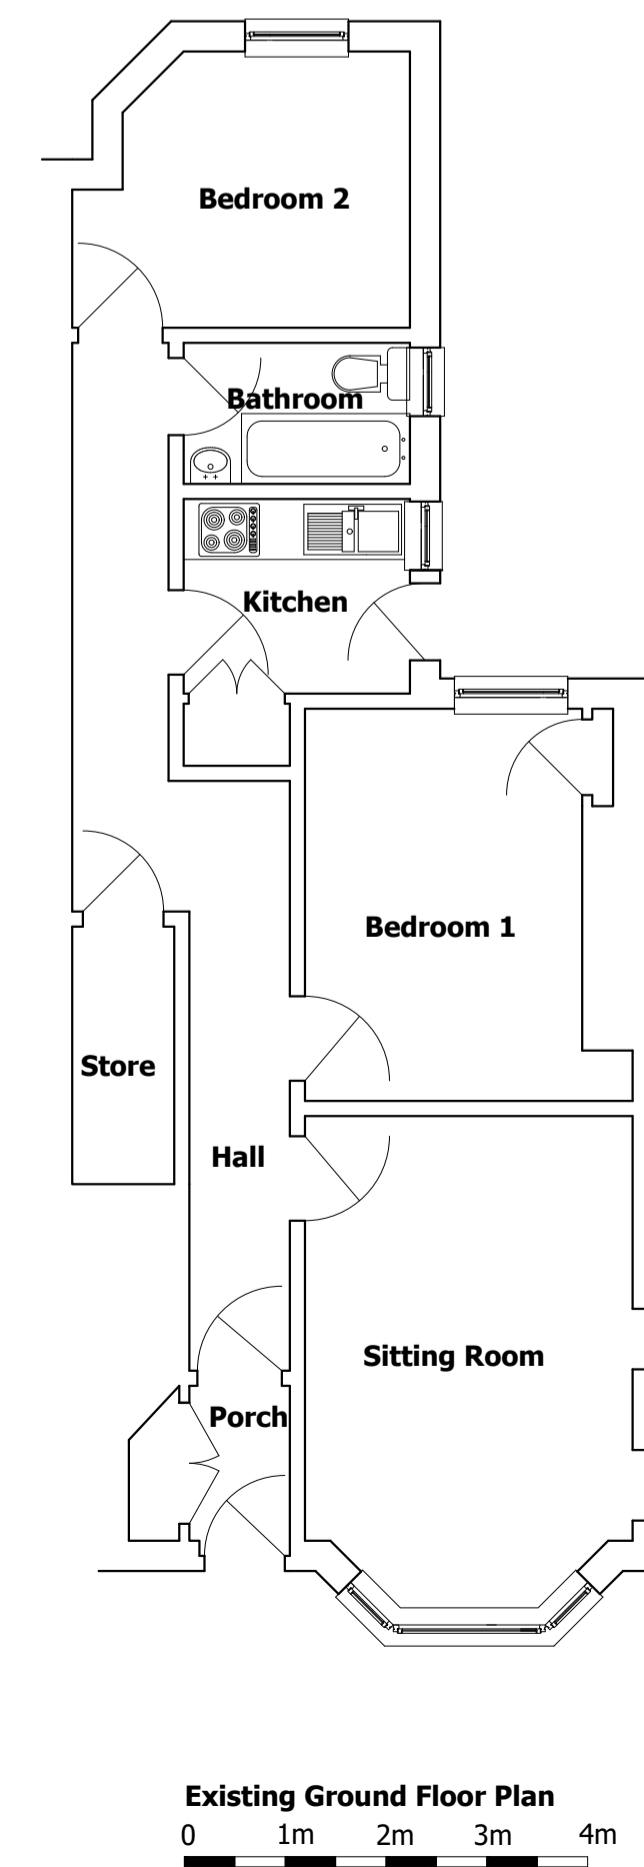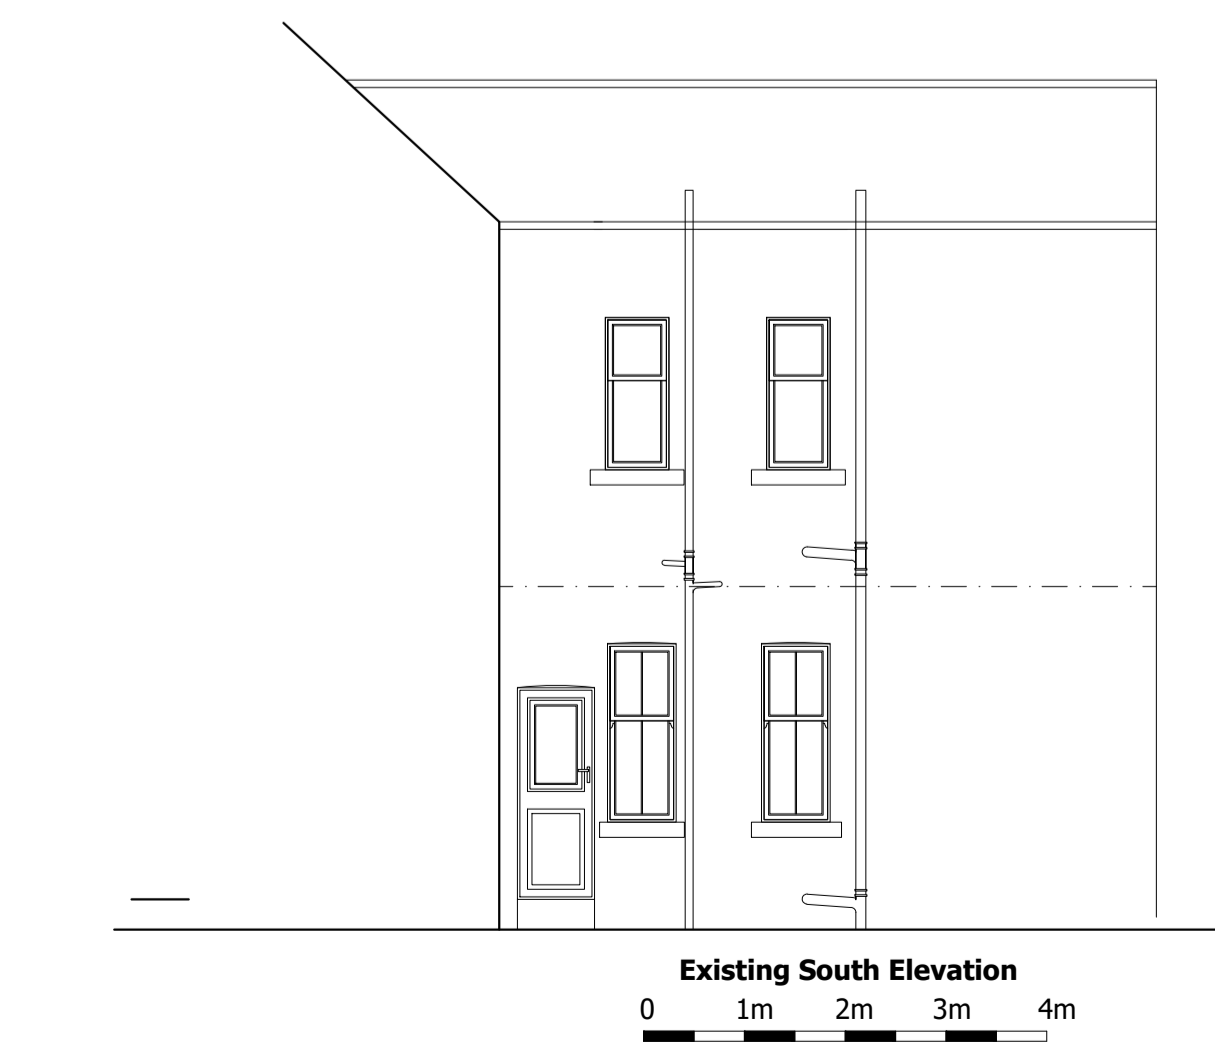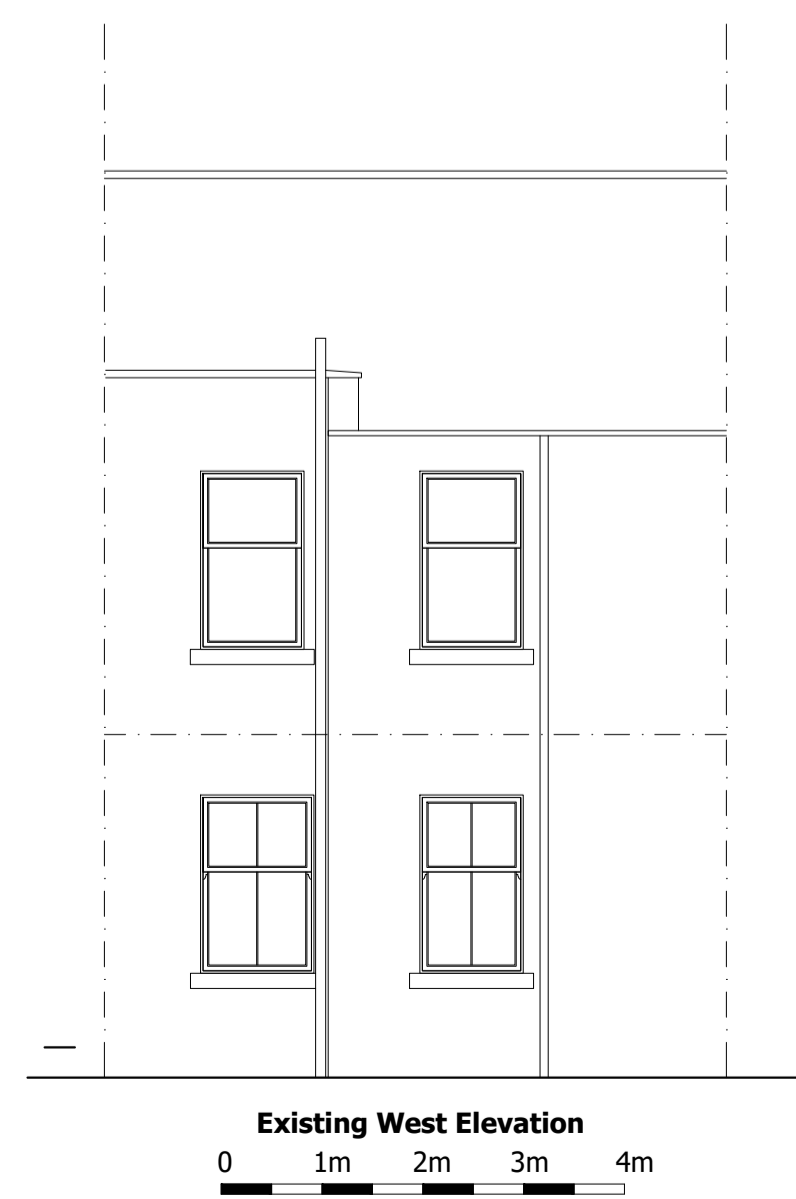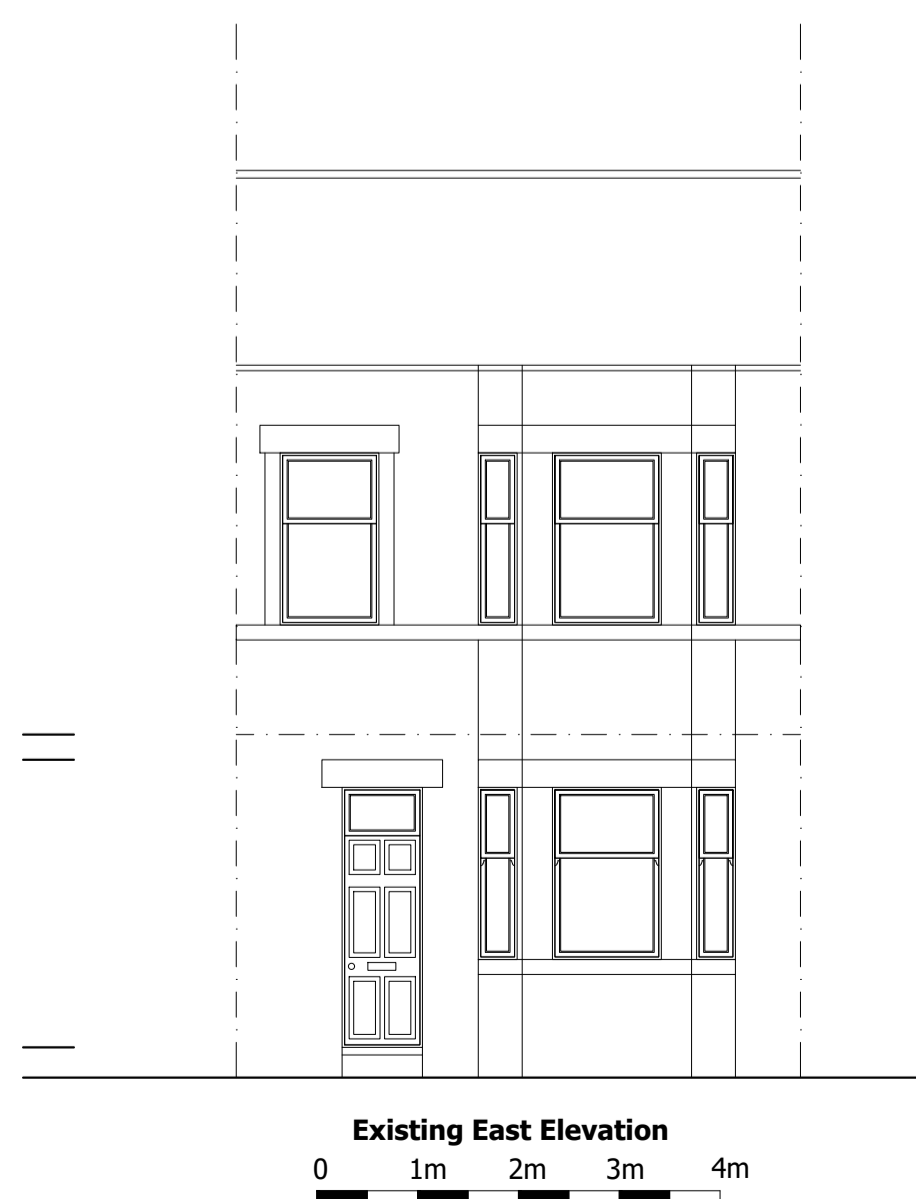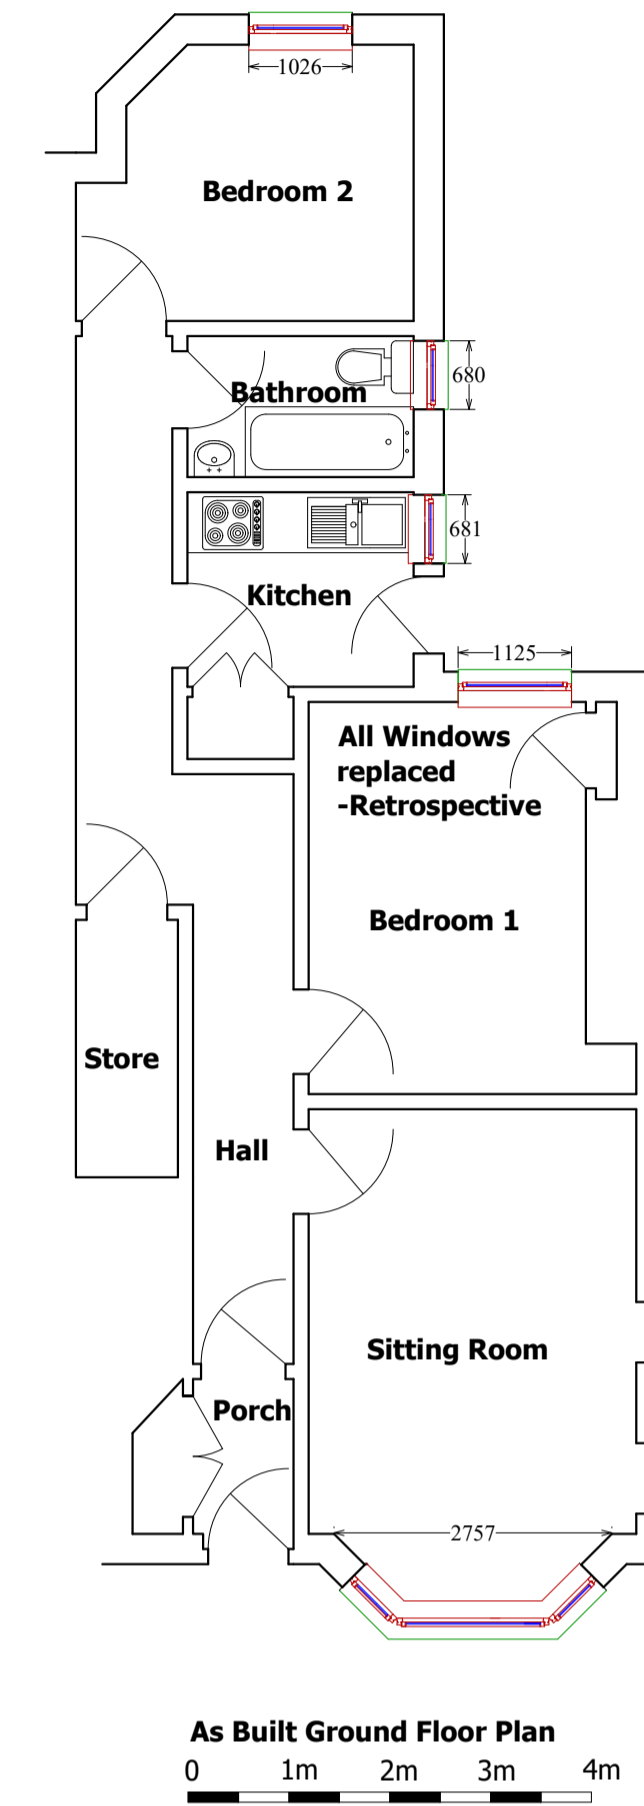

ARCHITECTURAL SERVICES
237 Baldrigeburn
Dunfermline
KY12 9EG
T: 07535015595

Project name and address
Mr Andy Ross
3 Orchardfield Avenue
Corstorphine
Edinburgh
EH12 7SX

This drawing has been prepared to attain statutory Local Authority Consent. All sizes and existing structure to be confirmed on site prior to commencing work.
W: www.ArchitecturalServicesScotland.com
E: Info@ArchitecturalServicesScotland.com
T: 07535015595

Project Alterations	Sheet A1
Date	1
16th Nov 2023	
Scale	1:75, 1:20