


LEGEND

 Site Boundary

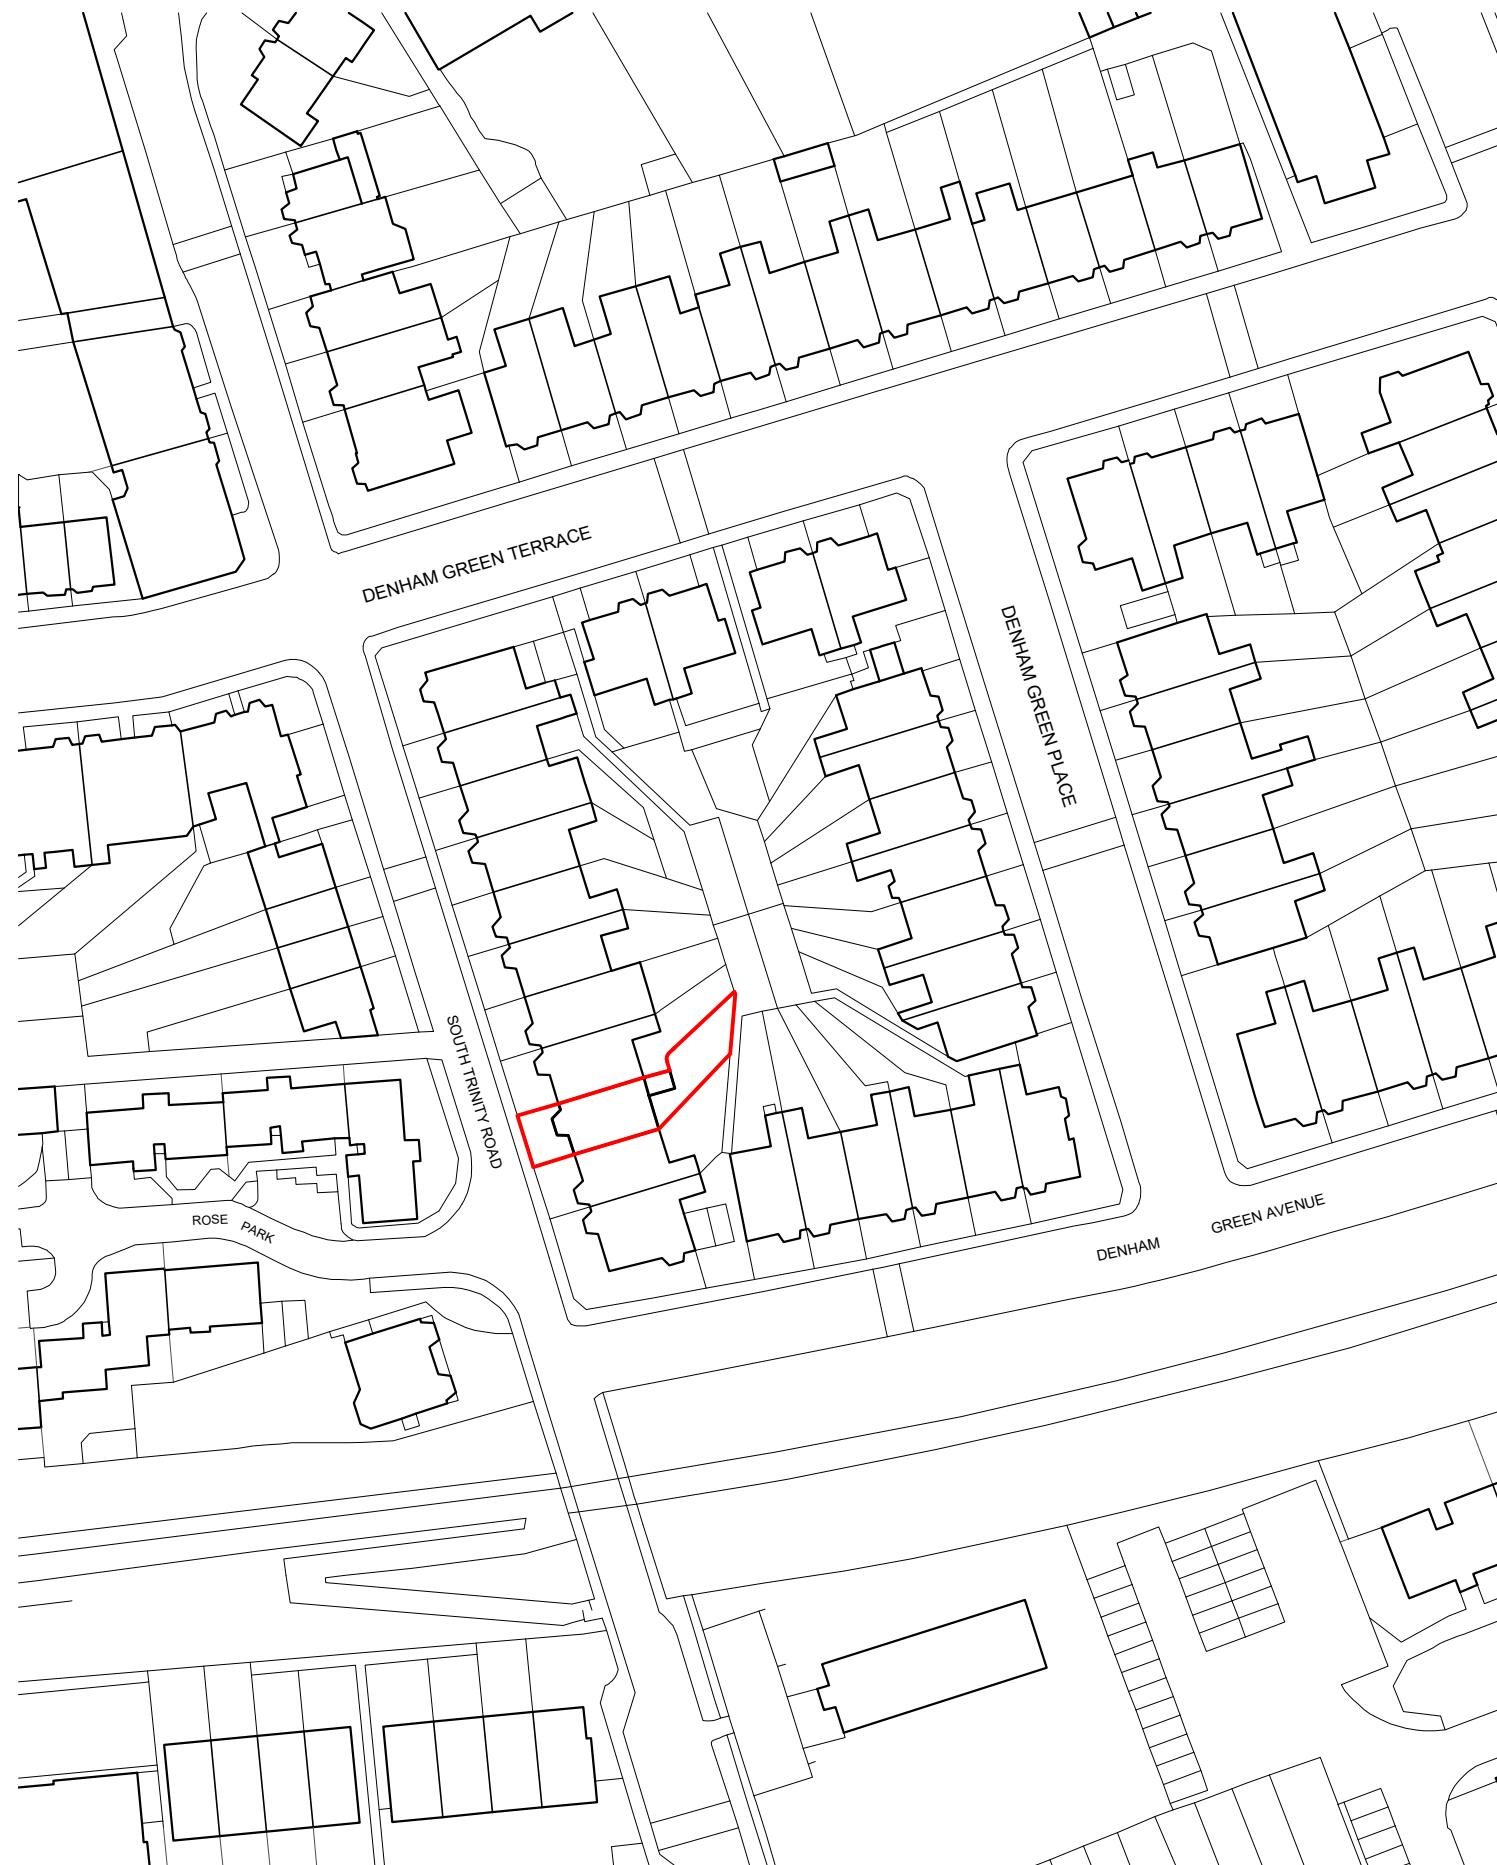

Drawing Status  
**PLANNING**

**Neil Middleton architect**  
07930481144 / nm@neilmiddleton.net  
www.neilmiddleton.net

Project  
069 - 58 South Trinity Road

Drawing Name  
Location Plan