


KEY

- Downtaking
- New walls/elements

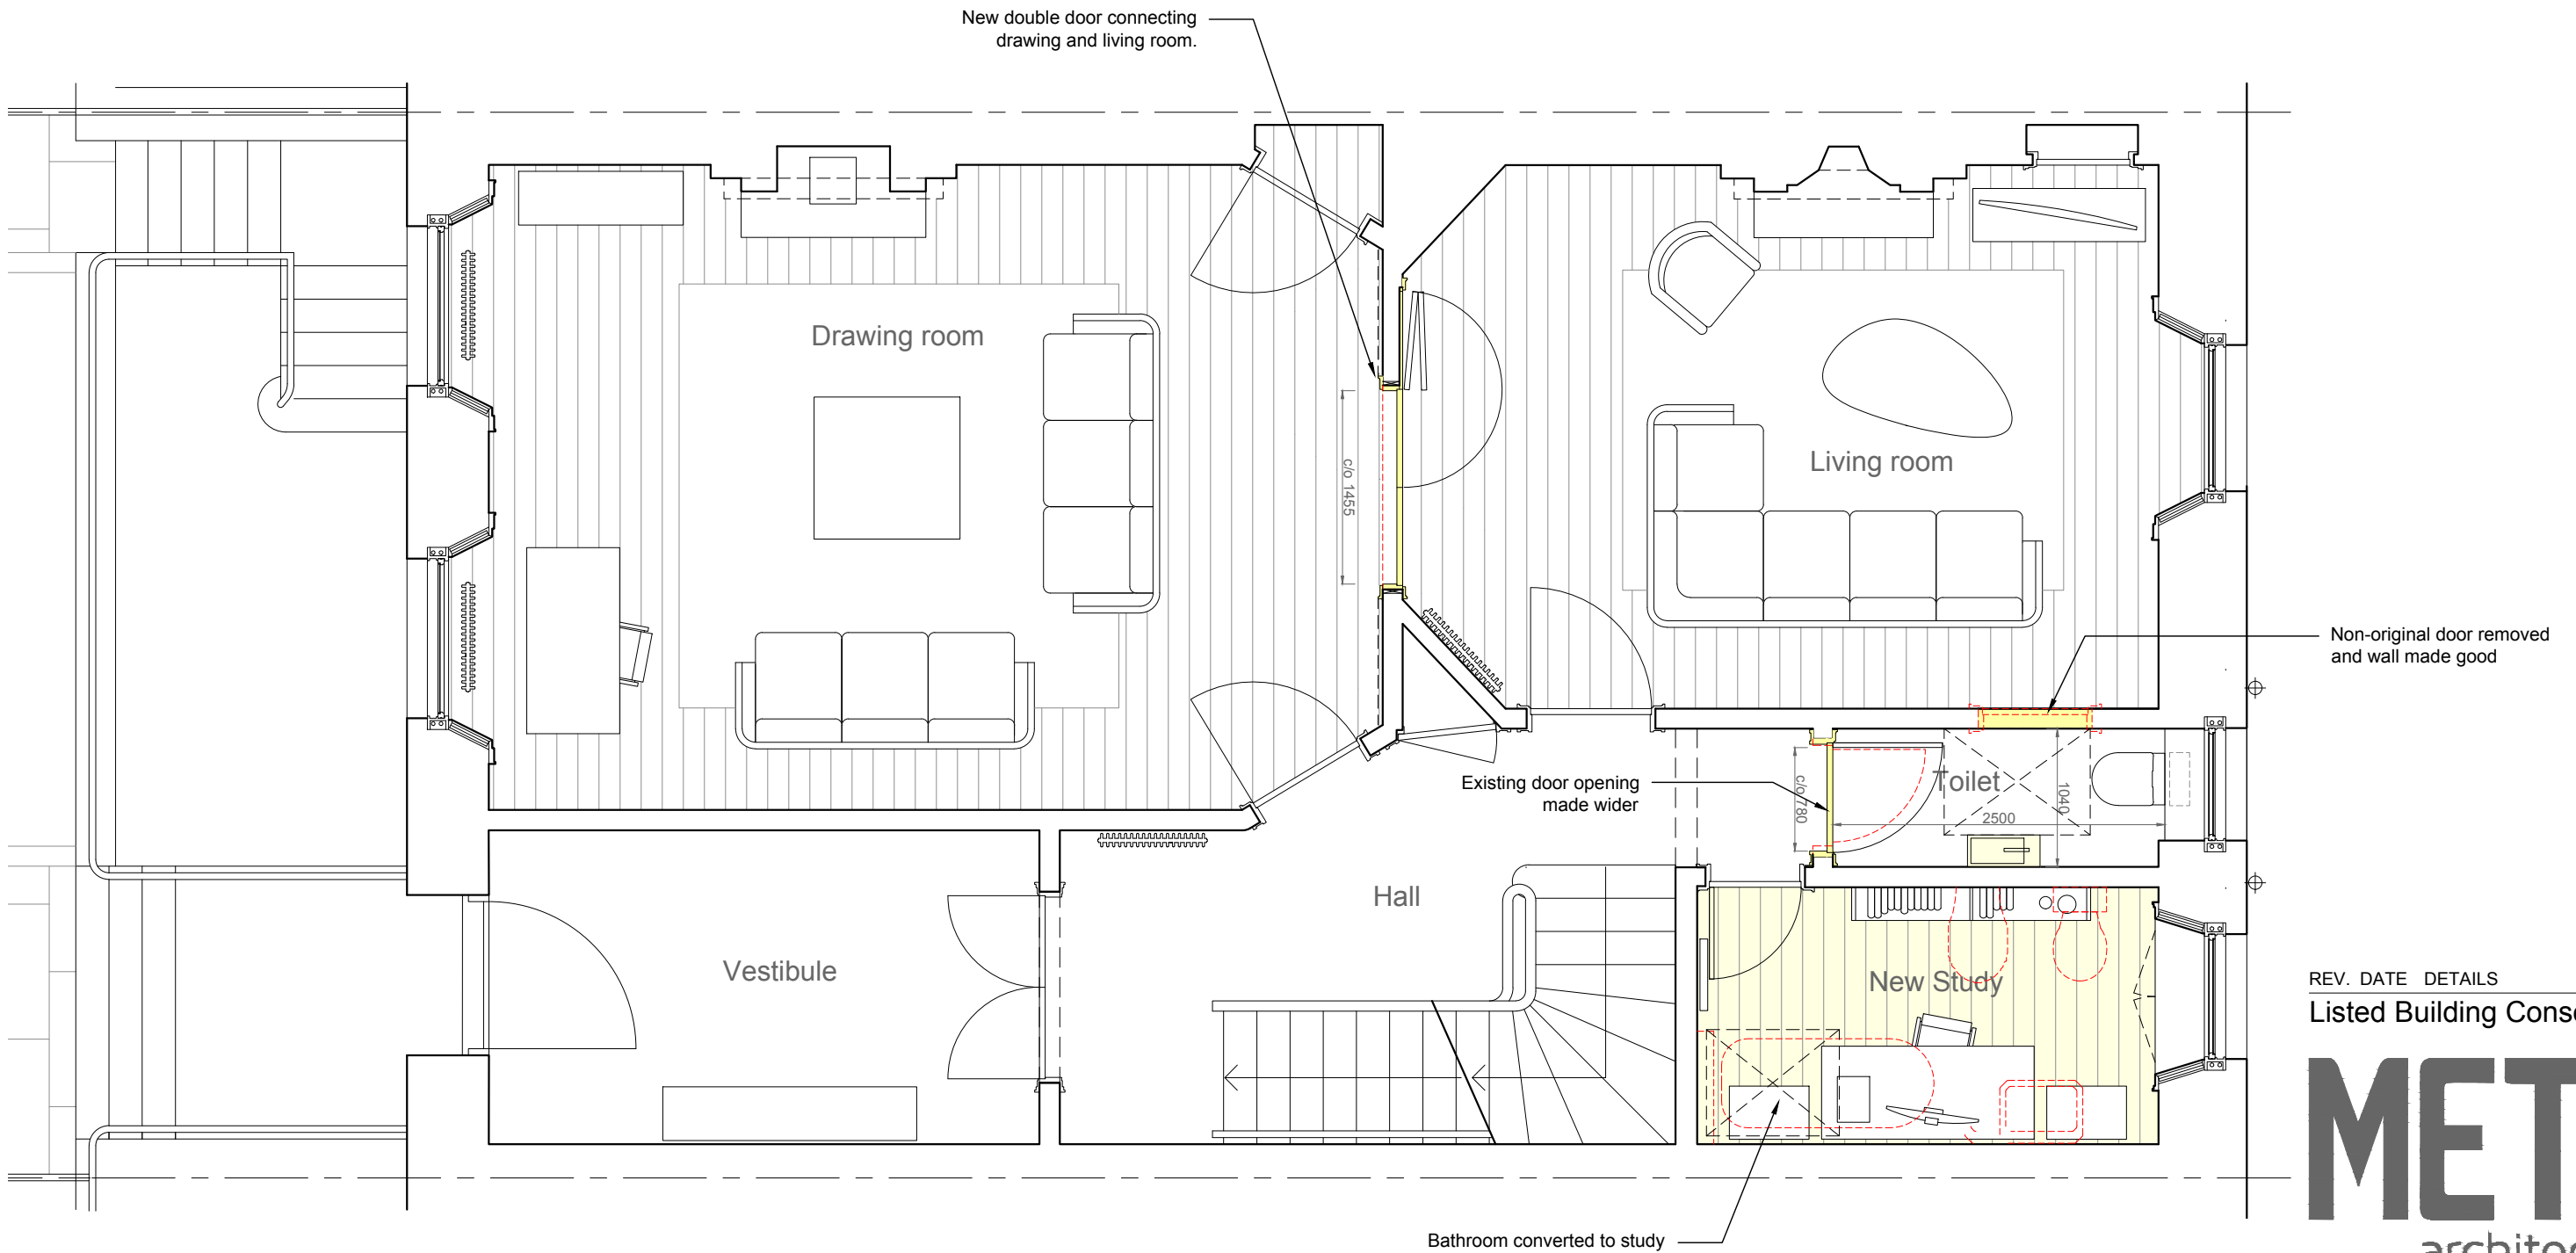

Proposed ground floor
scale 1:50

REV. DATE DETAILS BY
Listed Building Consent

META
architecture

40 CONSTITUTION ST. EDINBURGH EH6 6RS
0131 6297838 info@metaarchitecture.co.uk
30 Howard Place
Edinburgh

Proposed ground floor

BHP(PL)005

Revision: Drawn by: GN
Scale/format: 1:50 @A3 Date: 13.11.23

1. This drawing is intended for Listed Building Consent only.
2. Do not scale from drawing. Request from architect any further dimensions.

© META Architecture Ltd. All rights reserved

