



1:50 REAR ELEVATION AS EXISTING



1:50 SIDE ELEVATION AS EXISTING

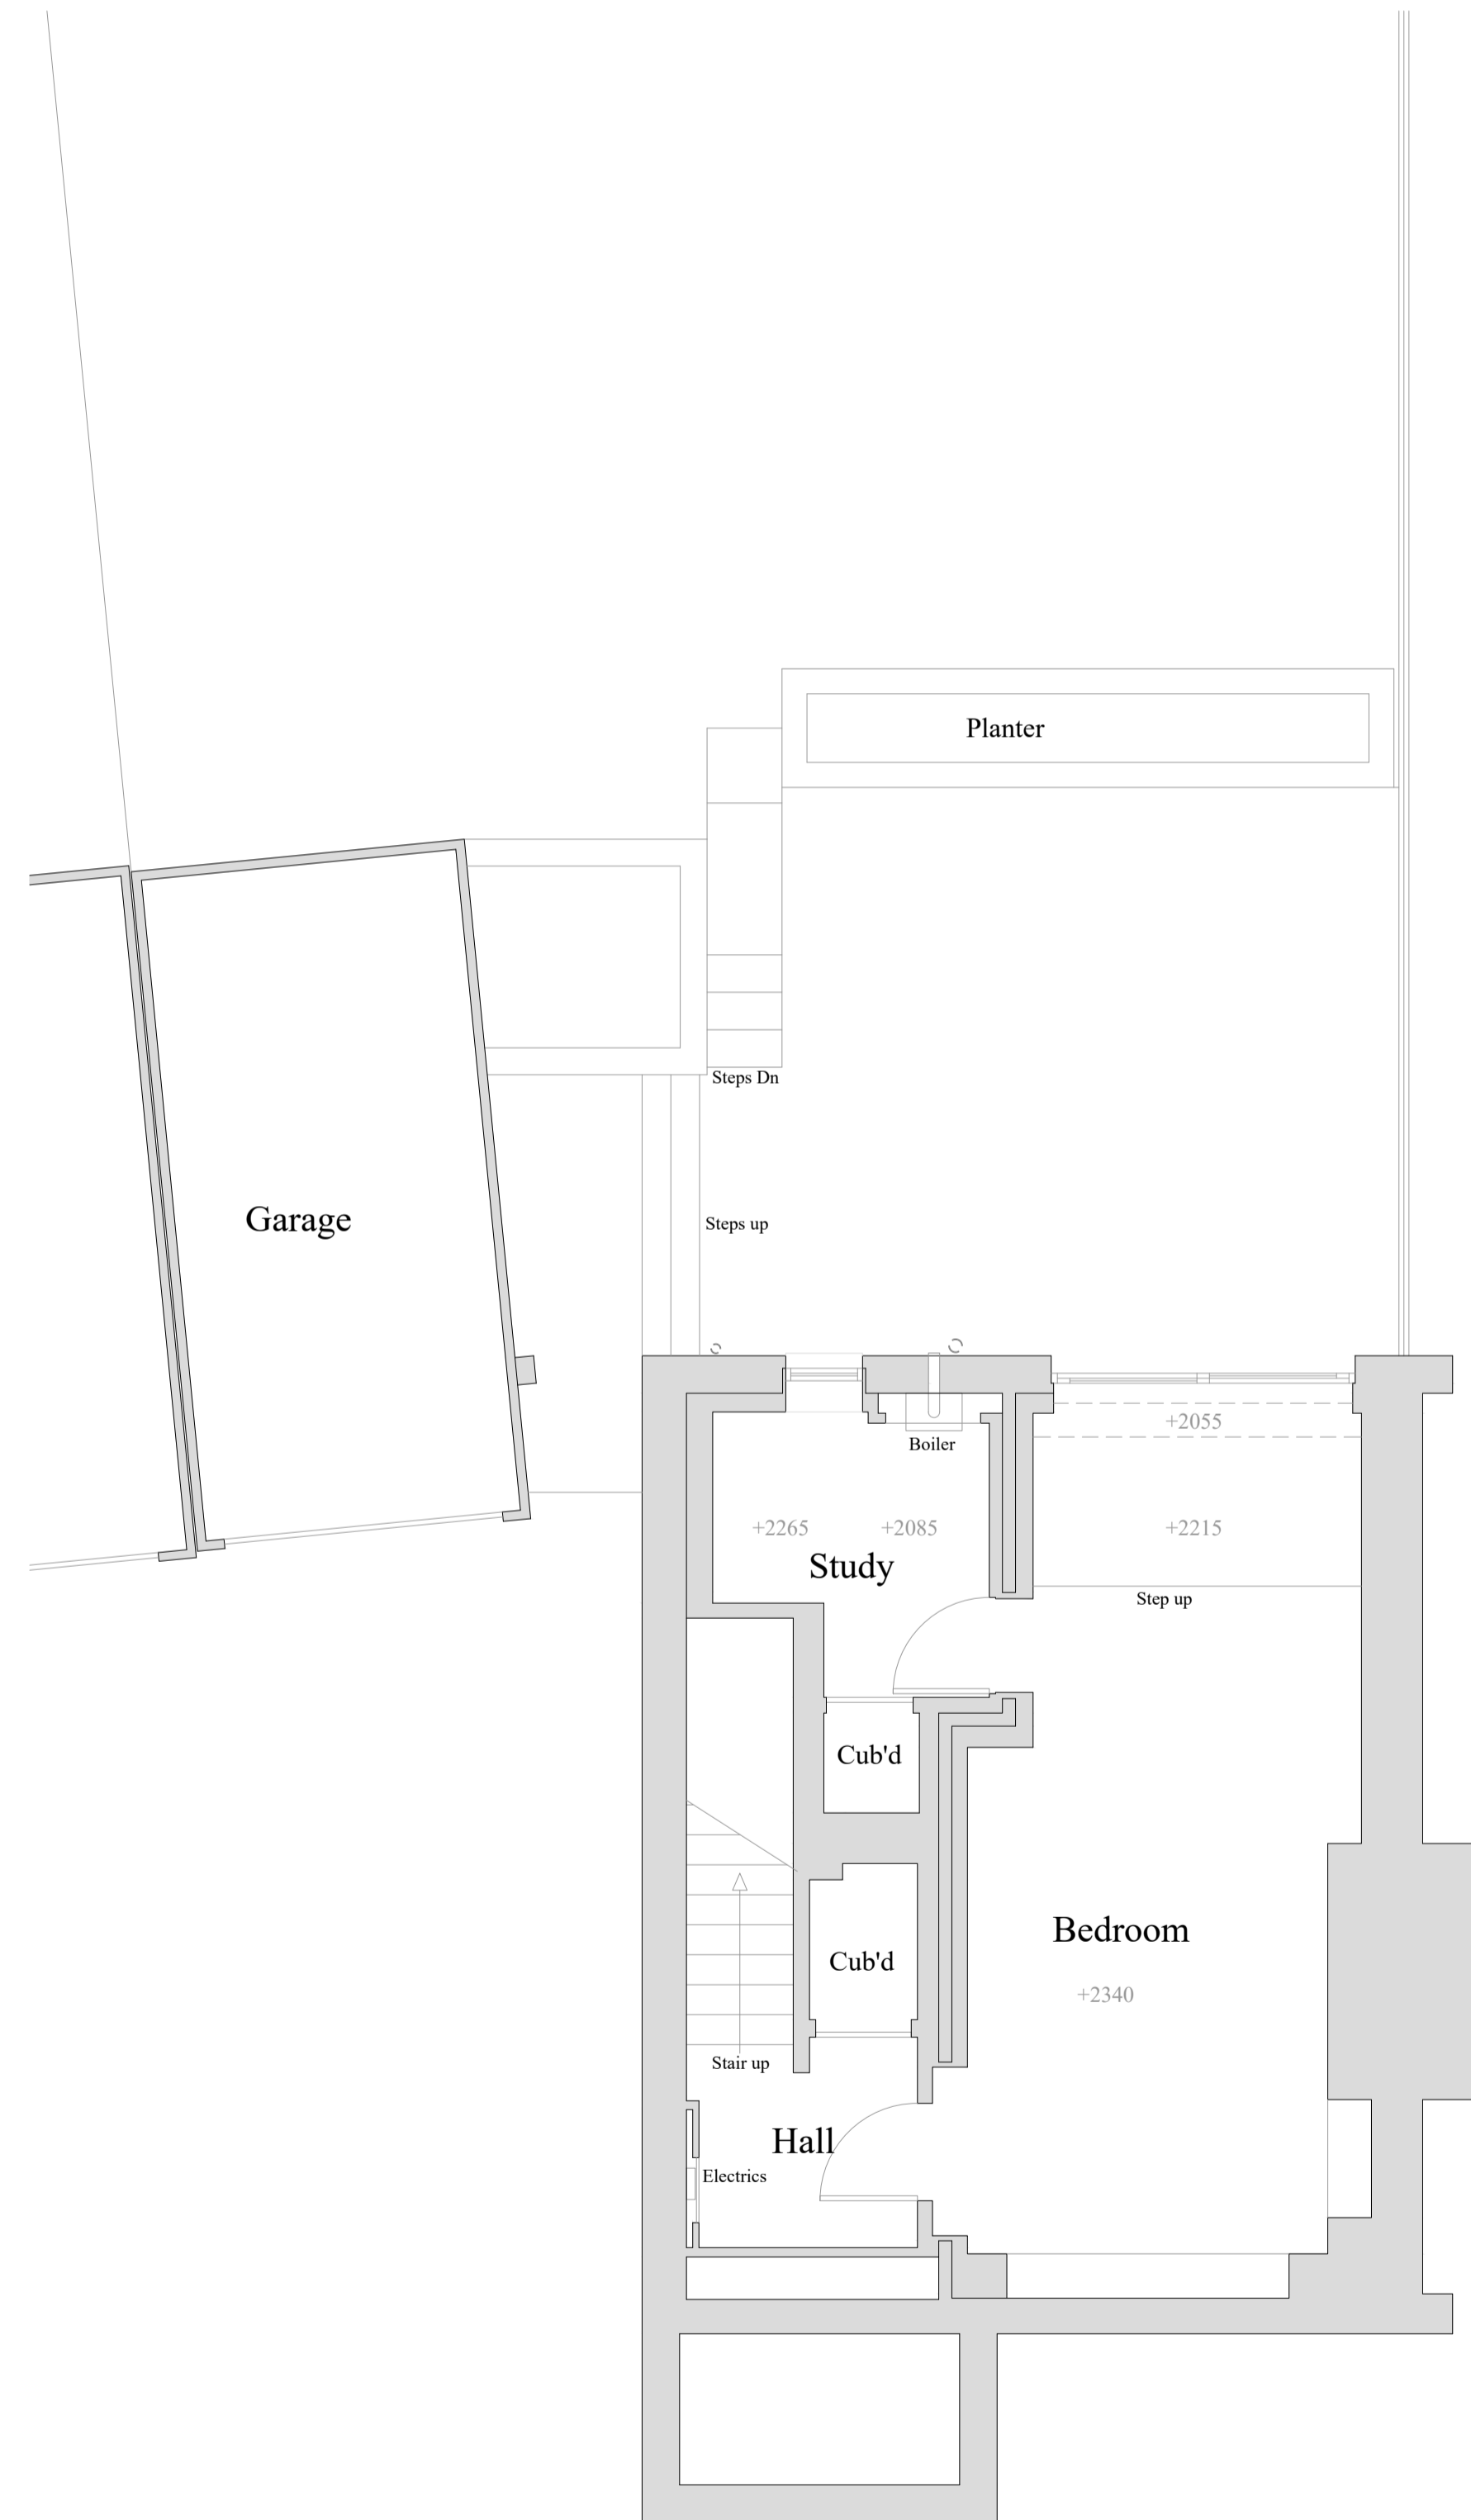


1:50 LOWER GROUND FLOOR PLAN AS EXISTING

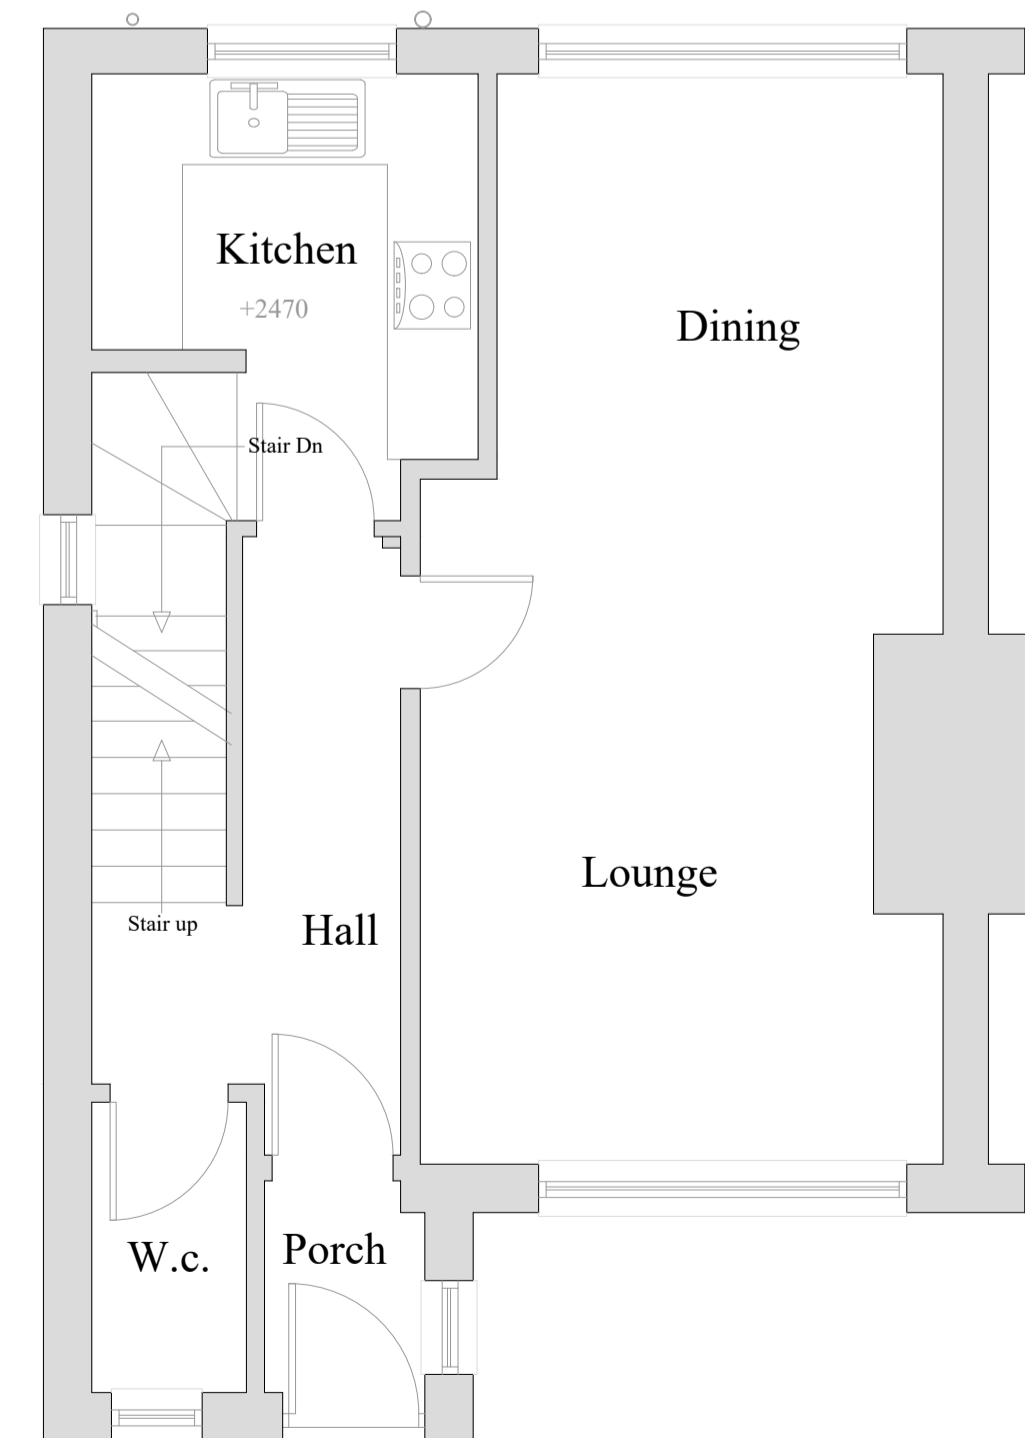

1:50 GROUND FLOOR PLAN AS EXISTING



1:50 FRONT ELEVATION AS EXISTING

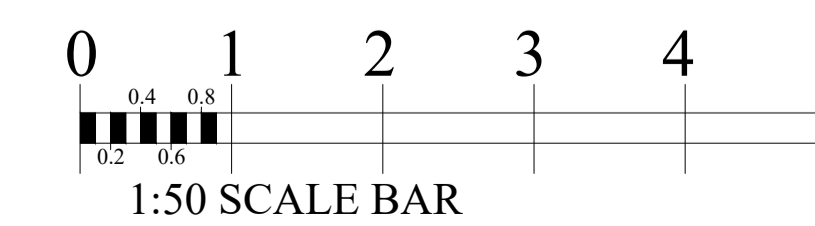

Artec Build Ltd
Architectural Building Design Services
4 The Maltings
Haddington
EH41 4EF
07715 049752
andrew.dodds1@btopenworld.com

Alterations to Dwelling House at
14 Buckstone Dell, Edinburgh
Mr Mark Hare

Existing Floor Plans and Elevations	
1:50	27322 - 08
Sept 23	