


- 1 Check All Dimensions On Site
- 2 For Construction Purposes Do Not Scale
- 3 All Dimensions in Millimetres

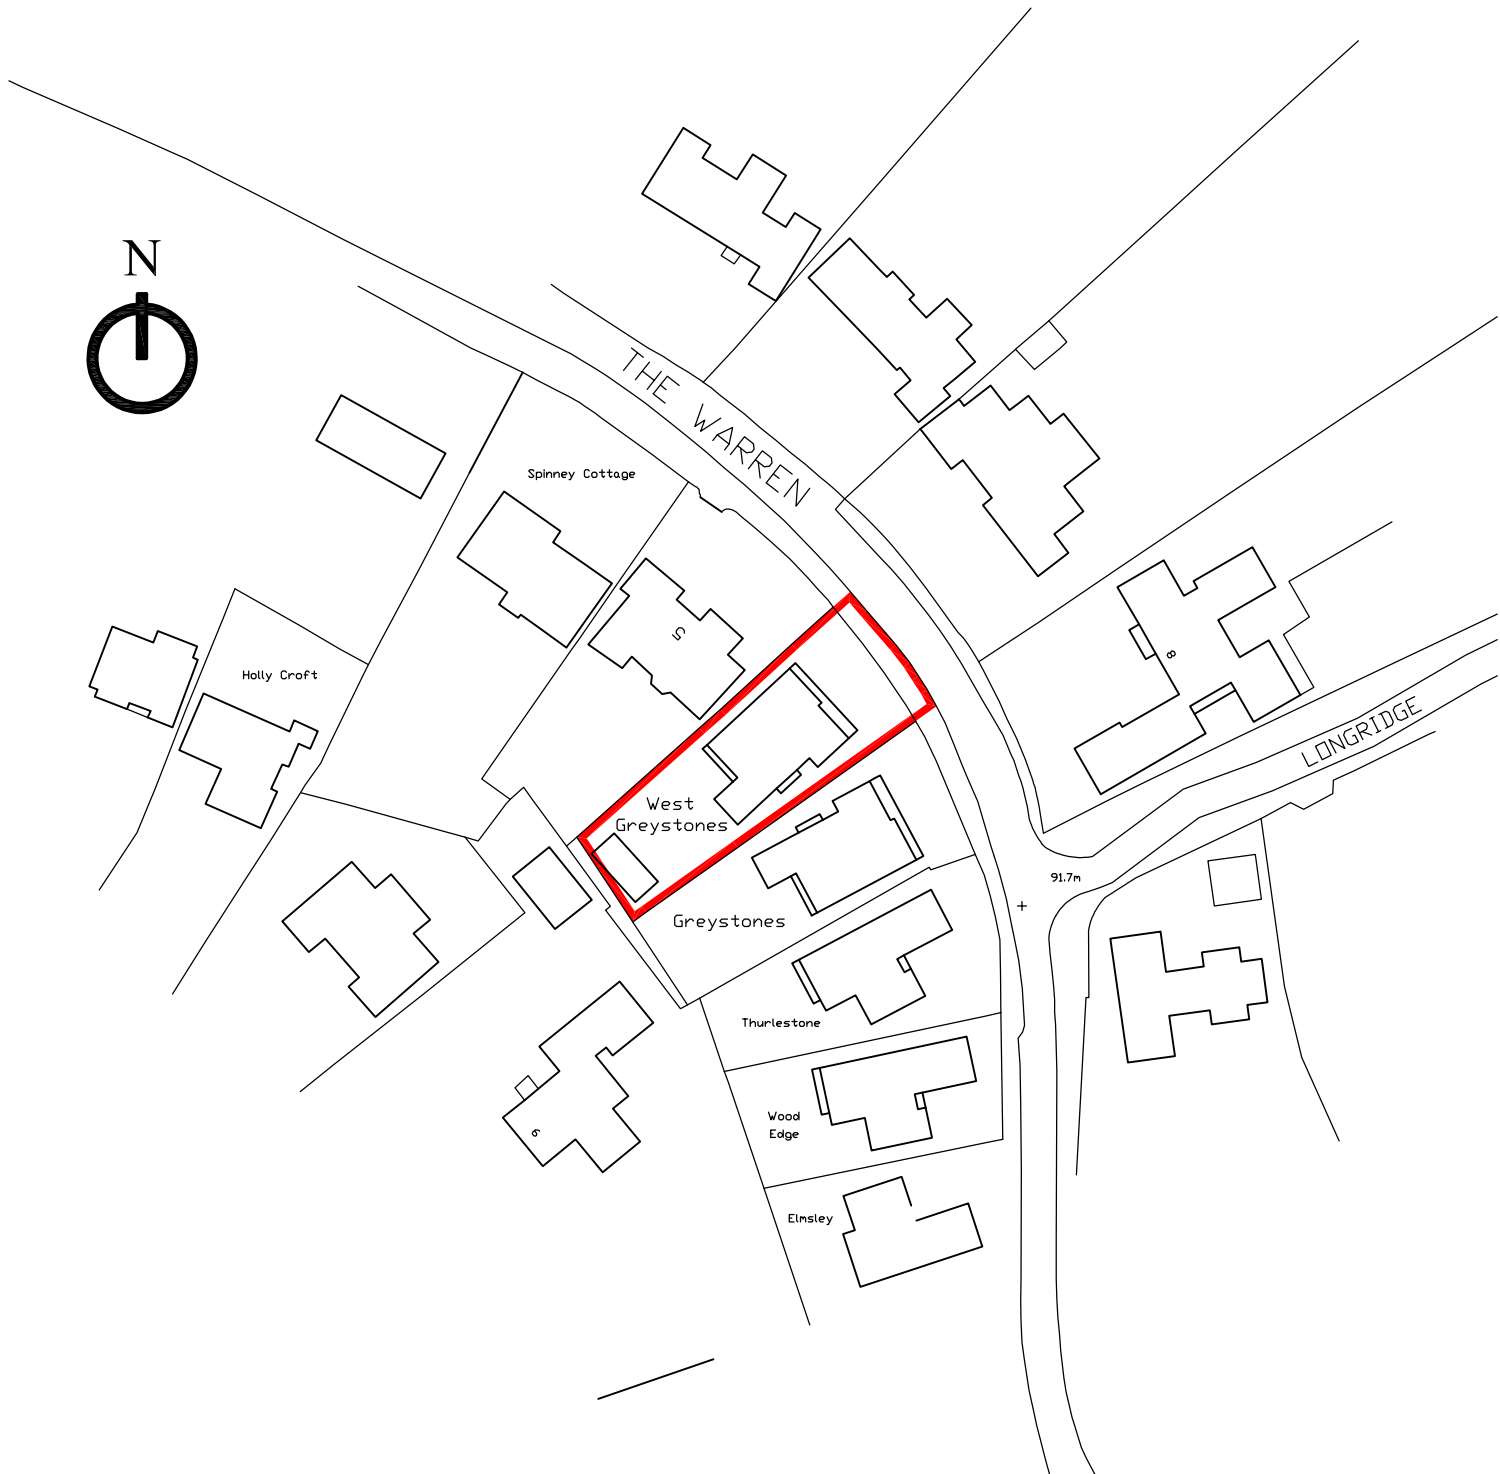

Aubrey Technical Services[®]

Architectural Design Consultants

The Loft 61A Belswains Lane
Hemel Hempstead
Hertfordshire
HP3 9PP

Tel: 01442 247935

info@aubreytechnicalservices.co.uk
www.aubreytechnicalservices.co.uk

Project:

**West Greystones, The Warren,
Radlett, WD7 7DS**

Drawing Title:

Location Plan

Based on OS map with permission

0 20 40 50 m @ 1:1000
0 20 40 50 mm
this line should be 50mm long at A4

Date: May 23	Scale: 1:1000 @ A4	Drawing No: L1218/LP	Revision: Rev. -
------------------------	------------------------------	--------------------------------	----------------------------