


Location Plan

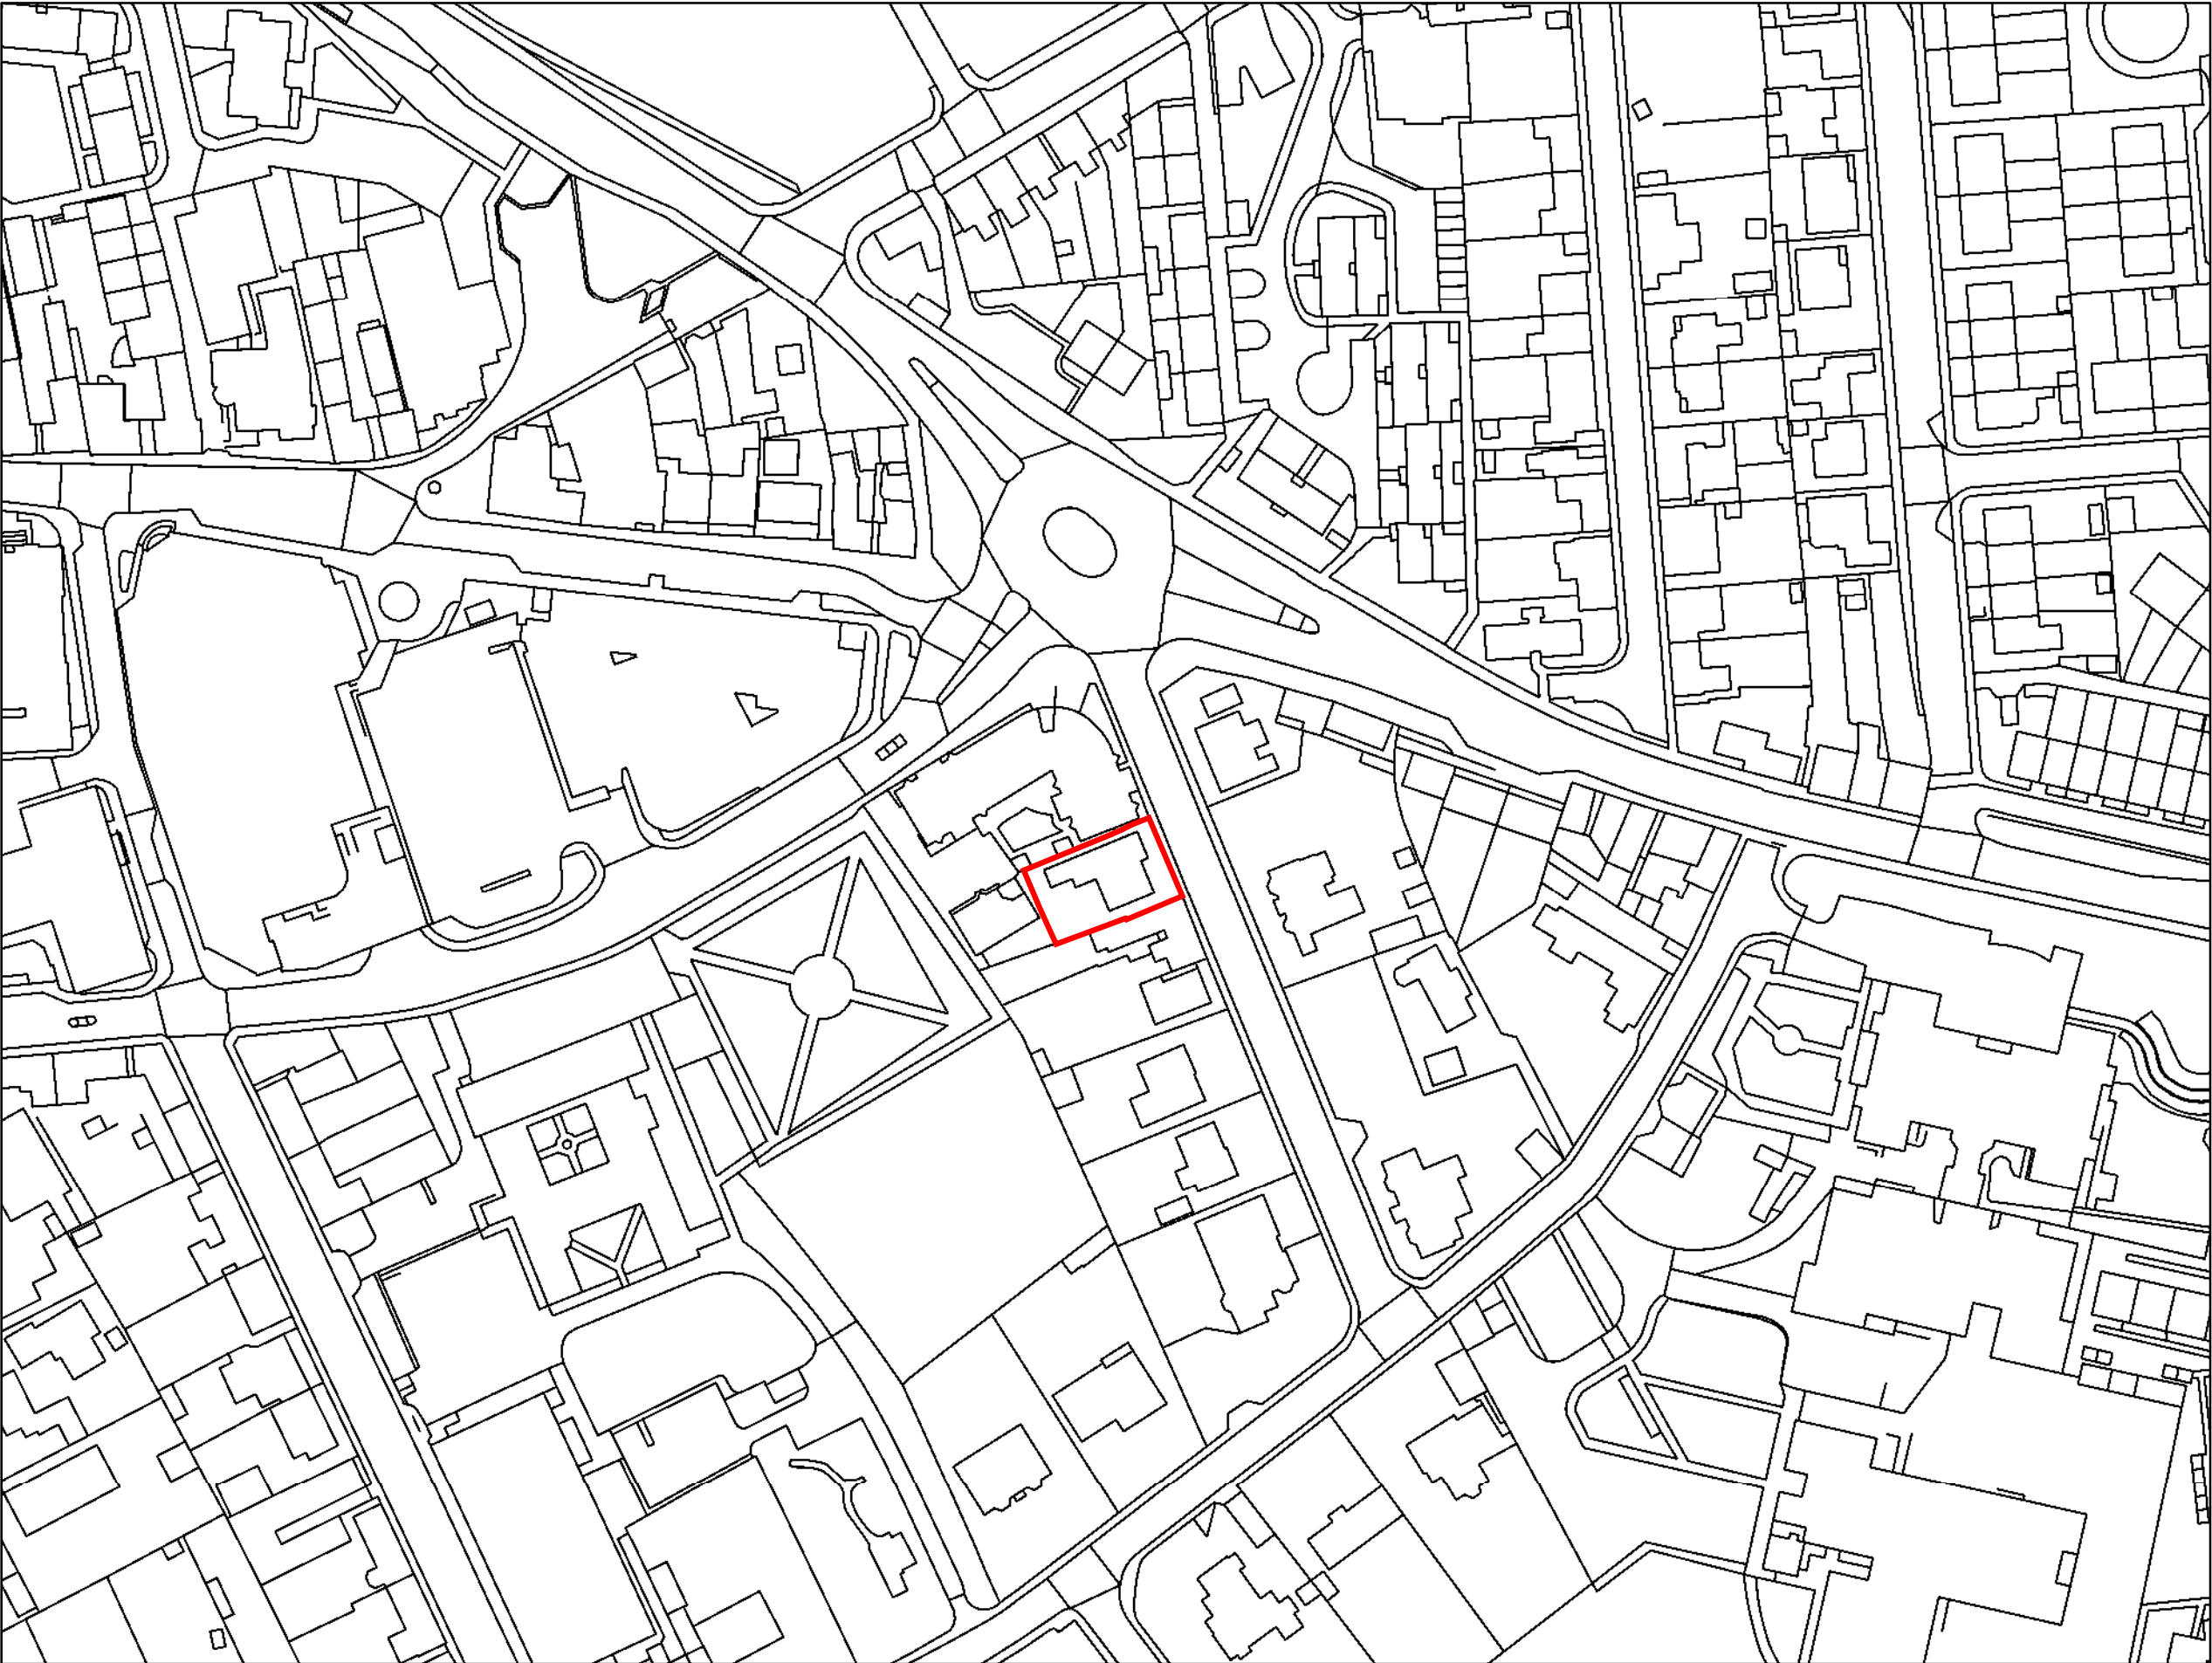


7 Queen Street, Elgin IV30 1RR

Author: Gavin Falconer

Scale @ A3: 1:1,250

Date: 04/12/2023

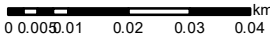

Reproduced by permission of Ordnance Survey on behalf of HMSO.
© Crown copyright and database right [2023]. All rights reserved.
Ordnance Survey Licence number [100021242].
© Getmapping Plc and Bluesky International Limited 2023.