


DISCLAIMER :

All dimensions and levels to be checked on site by contractor prior to preparation of shop/specialist drawings and commencement of work on site.

Do not scale from this drawing. If you scale from this drawing then you do so at your own risk. The Building Owner will not be responsible for any implications resulting from scaling from the drawing.

This drawing and the copyrights and patents therein are the property of the Building Owner and may not be used or reproduced without consent.

This drawing is to be read in conjunction with all relevant consultants' and/or specialists' drawings and documents and any discrepancies or variations are to be notified to the Building Owner Ltd before the affected work commences.

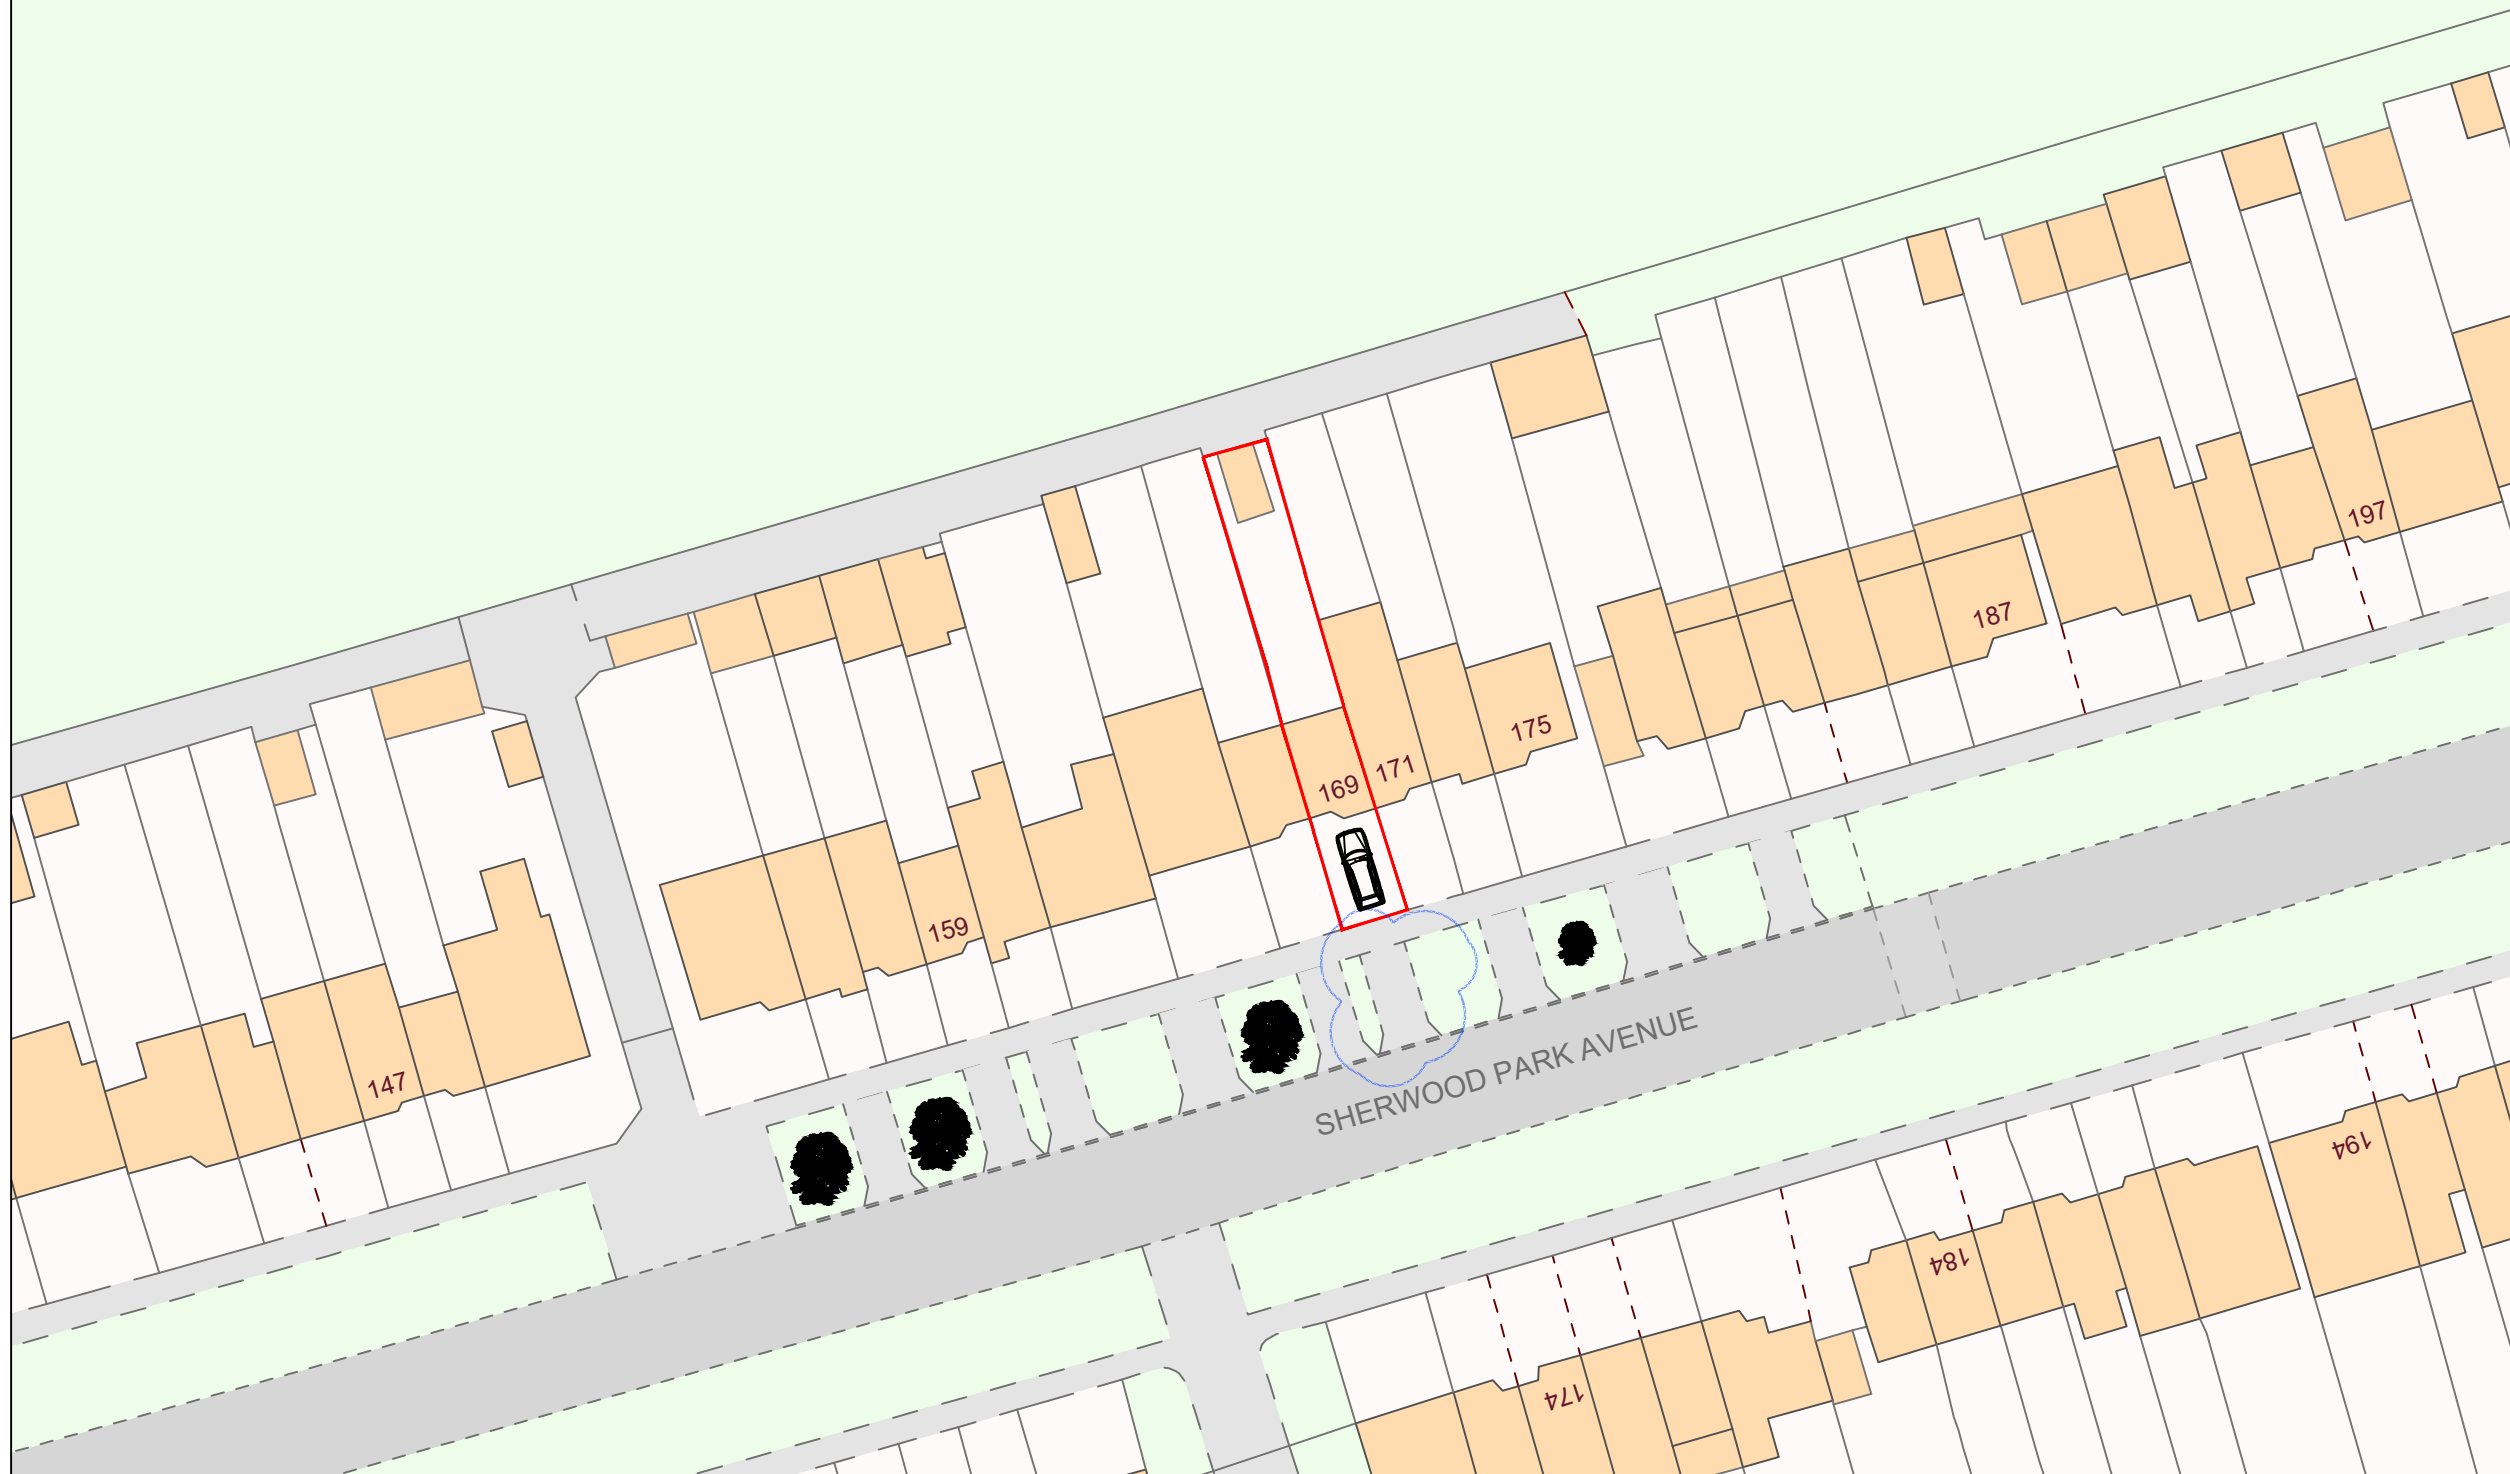

PROJECT :

169 Sherwood Park Avenue  
Sidcup  
DA15 9JG

TITLE :

Proposed Block Plan

Purpose of Issue :

Planning Permission - Vehicle Access

Drawn : GB

Date : December 2023

Scale : A3 @ 1:500

Dwg No : 169-SHERWOOD-P-BP