


**1** Front Elevation - Proposed

1 : 50

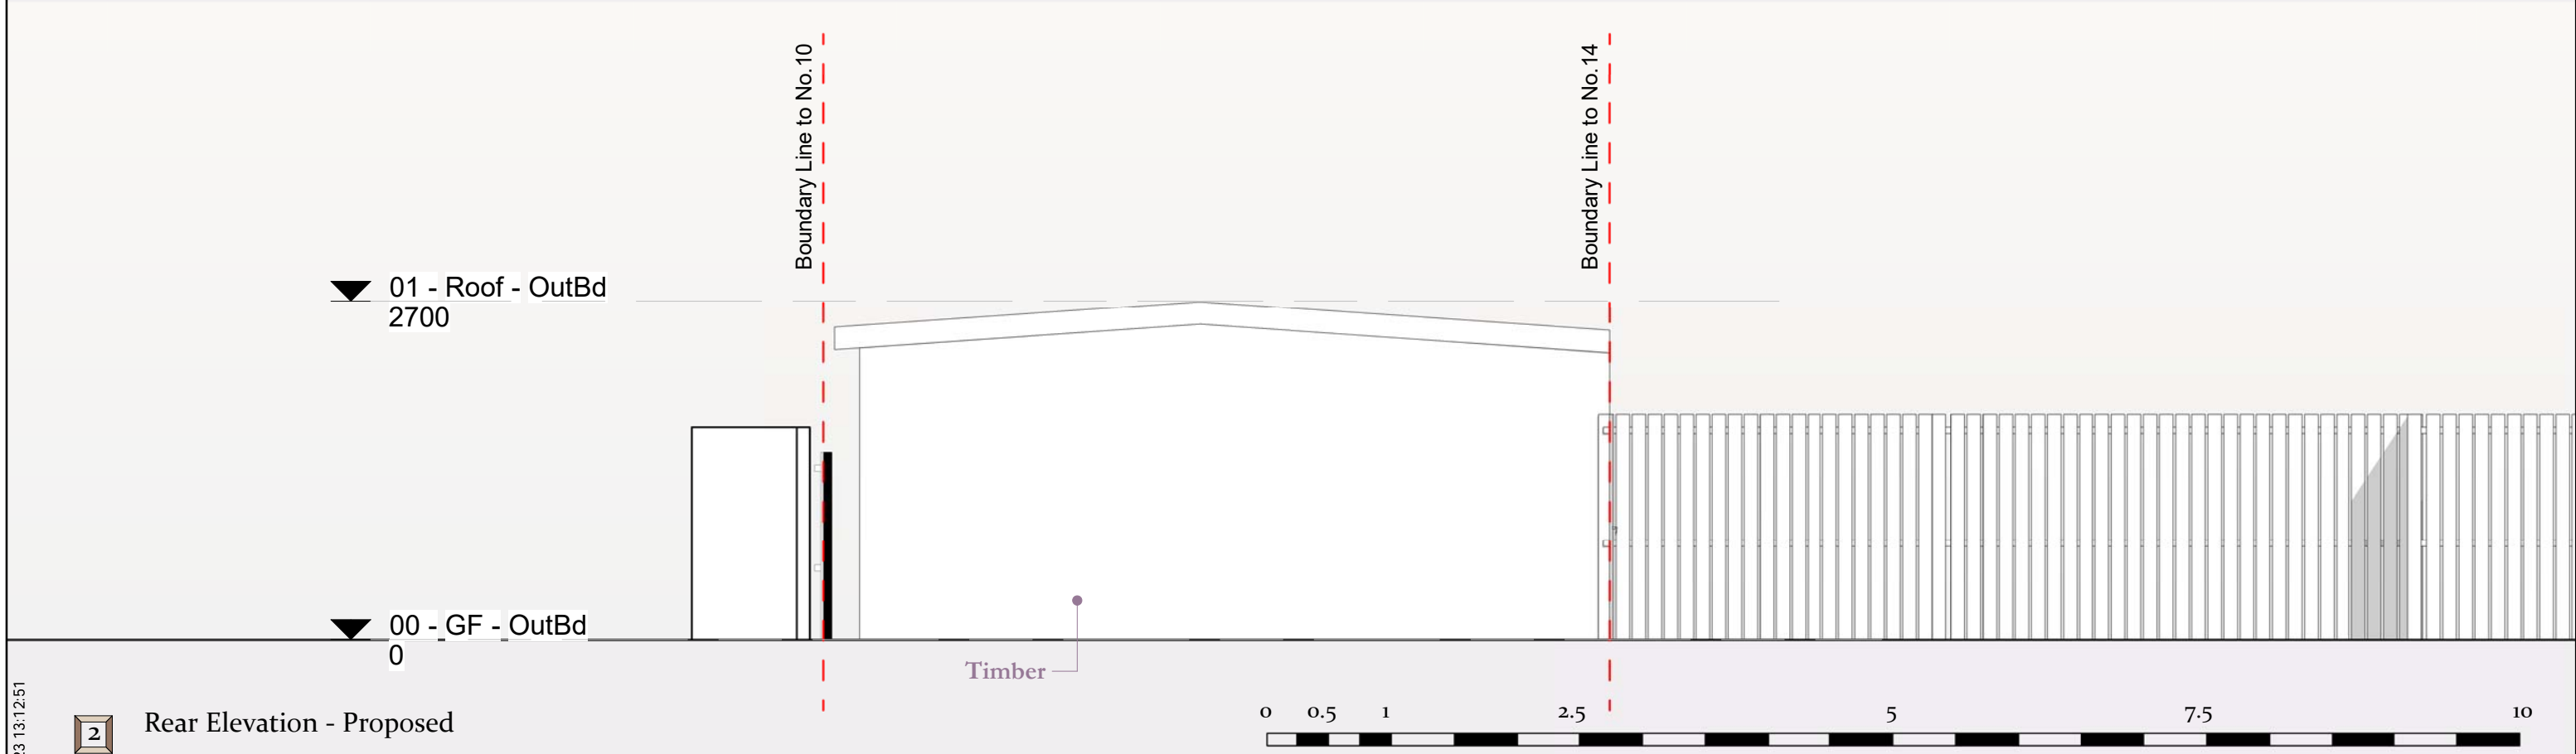

**2** Rear Elevation - Proposed

1 : 50



SCALE BAR

04/12/2023 13:12:51