


▼ 01 - Roof Garage
2500

▼ 00 - GF - OutBd
0

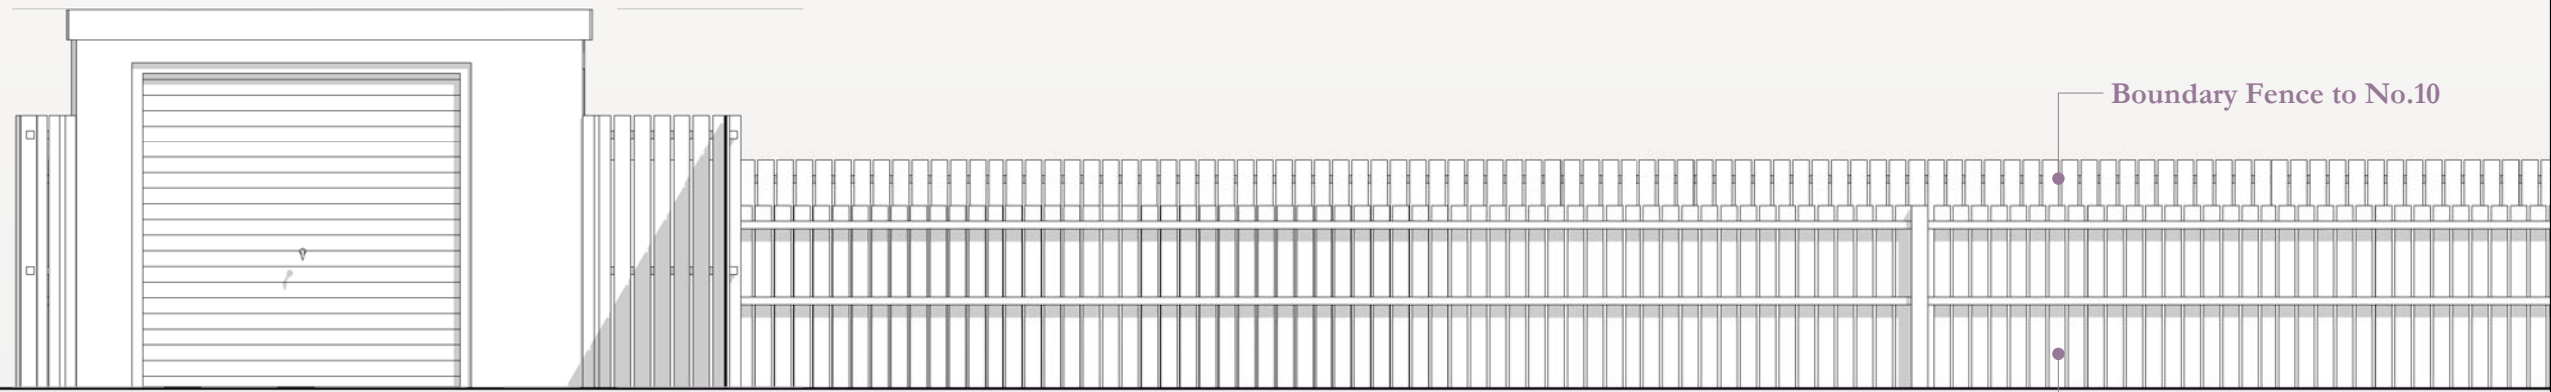

Boundary Fence to No.10

Boundary Fence to No.14


1 Side (Left) Elevation - Pre-Existing

1 : 50

01 - Roof Garage ▼
2500

Boundary Fence to 9 Charmouth Rd


00 - GF - OutBd ▼
0

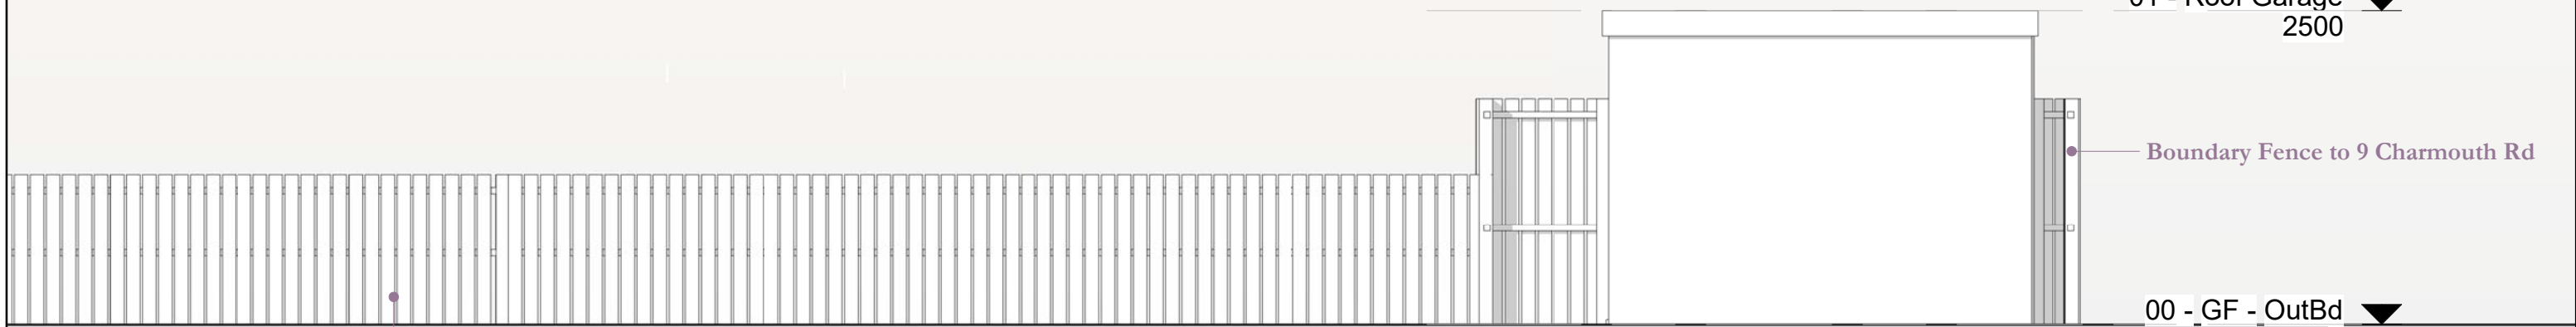

Boundary Fence to No.14

2 Side (Right) Elevation - Pre-Existing

1 : 50

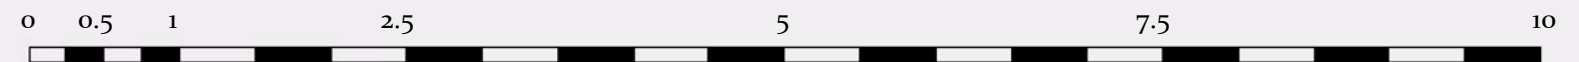

SCALE BAR

04/12/2023 13:09:16

Submitted For
Planning Application

Project Stage
Planning

Project Address
12 Axminster Crescent, Welling, DA16 1HG

Studio-JBArchitects
info@studio-jbarchitects.co.uk



All dimensions to be checked on site. Any discrepancies should be reported to JBArchitects prior to commence the work. JBArchitects owns the copyright of this drawing which must not be reproduced in whole or part without the written permission.

Sheet name
Pre-Ex. Side (Left&Right) Elevation

Page No.
B.PEX.3.2

Scale | 1 : 50 @A3

Issue Number
Approver
Date: 04/12/2023