

▼ 01 - Roof - OutBd
2700

▼ 00 - GF - OutBd
0

1 Side (Left) Elevation - Existing

1 : 50

Opening

Cement board

Boundary Fence to No.10

01 - Roof - OutBd ▼
2700


00 - GF - OutBd ▼
0

2 Side (Right) Elevation - Existing

1 : 50

Cement board

Boundary Fence to 9 Charmouth Rd

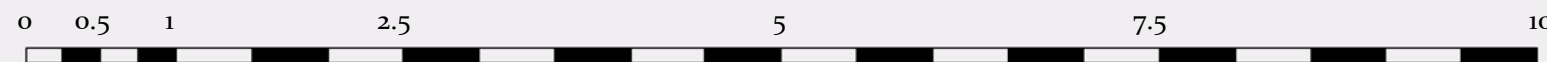

SCALE BAR


04/12/2023 13:12:03

Submitted For
Planning Application

Project Stage
Planning

Project Address
12 Axminster Crescent, Welling, DA16 1HG

Studio-JBArchitects
info@studio-jbarchitects.co.uk

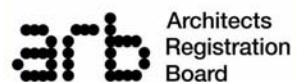

All dimensions to be checked on site. Any discrepancies should be reported to JBArchitects prior to commence the work. JBArchitects owns the copyright of this drawing which must not be reproduced in whole or part without the written permission.

Sheet name
Ex. Side (Left & Right) Elevations

Page No.
D.EX.3.2
Scale | 1 : 50 @A3

Issue Number
Approver
Date: 04/12/2023