

No.14

No.14
Outbuilding

Alleyway Access

11 Charmouth Rd
Outbuilding

No.12

00-P01
Gym
37.1 m²

00-P04
Kitchenette
3.8 m²

00-E01
Garage
18.0 m²

00-P03
Shower
3.8 m²


9 Charmouth Rd
Outbuilding

Roof line above

No.10

No.10
Outbuilding

7 Charmouth Rd
Outbuilding

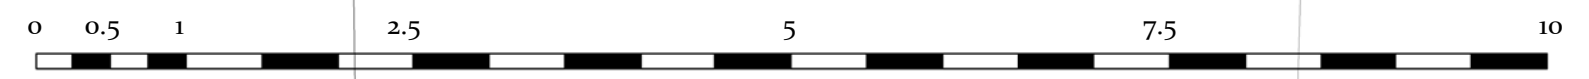

SCALE BAR

04/12/2023 13:11:14

Submitted For
Planning Application
Project Stage
Planning

Project Address
12 Axminster Crescent, Welling, DA16 1HG

Studio-JBArchitects
info@studio-jbarchitects.co.uk
 Architects
Registration
Board

All dimensions to be checked on site. Any discrepancies should be reported to JBArchitects prior to commence the work. JBArchitects owns the copyright of this drawing which must not be reproduced in whole or part without the written permission.

Sheet name
EX. Ground Floor
Page No.
D.EX.2.1
Scale | 1 : 50 @A3

Issue Number
Approver
Date: 04/12/2023