


▼ 01 - Roof - OutBd
2700

▼ 00 - GF - OutBd
0

1 Side (Left) Elevation - Proposed

1 : 50

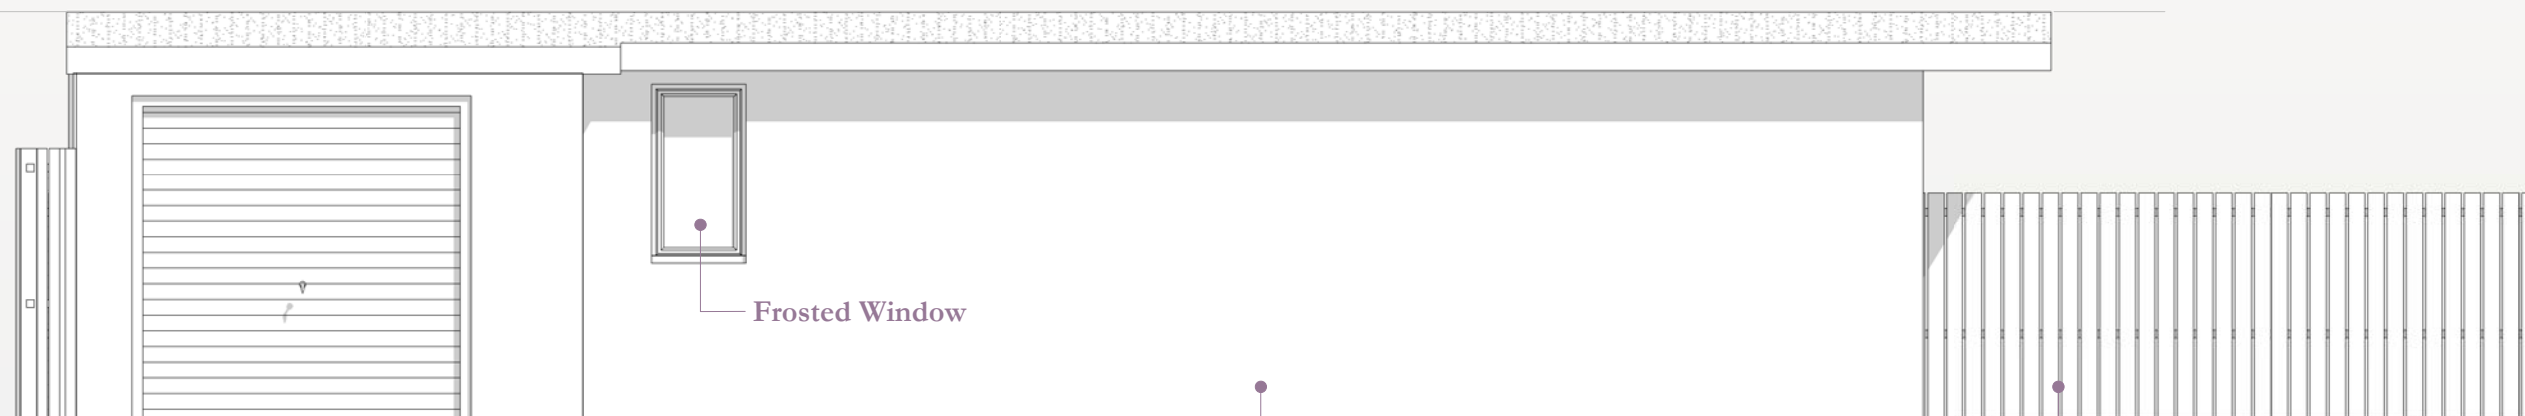

Frosted Window

Timber

Boundary Fence to No.10

Frosted Window

01 - Roof - OutBd ▼
2700

00 - GF - OutBd ▼
0


Boundary Fence to 9 Charmouth Rd

Boundary Fence to No.10

Timber

2 Side (Right) Elevation - Proposed

1 : 50

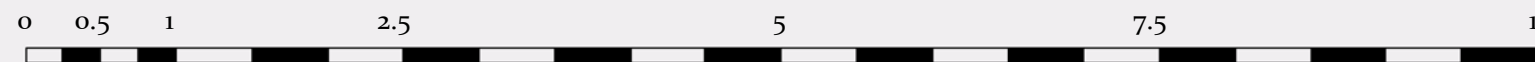

SCALE BAR

04/12/2023 13:13:20


Submitted For
Planning Application

Project Stage
Planning

Client Name

Project Address
12 Axminster Crescent, Welling, DA16 1HG

Studio-JBArchitects
info@studio-jbarchitects.co.uk

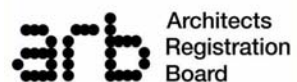

Architects
Registration
Board

All dimensions to be checked on site. Any discrepancies should be reported to JBArchitects prior to commence the work. JBArchitects owns the copyright of this drawing which must not be reproduced in whole or part without the written permission.

Sheet name
PR. Side (Left & Right) Elevations

Page No.
K.PR.3.2
Scale | 1 : 50 @A3

Issue Number
Approver
Date: 04/12/2023