


Date Produced: 05-Dec-2023

Scale: 1:1250 @A3

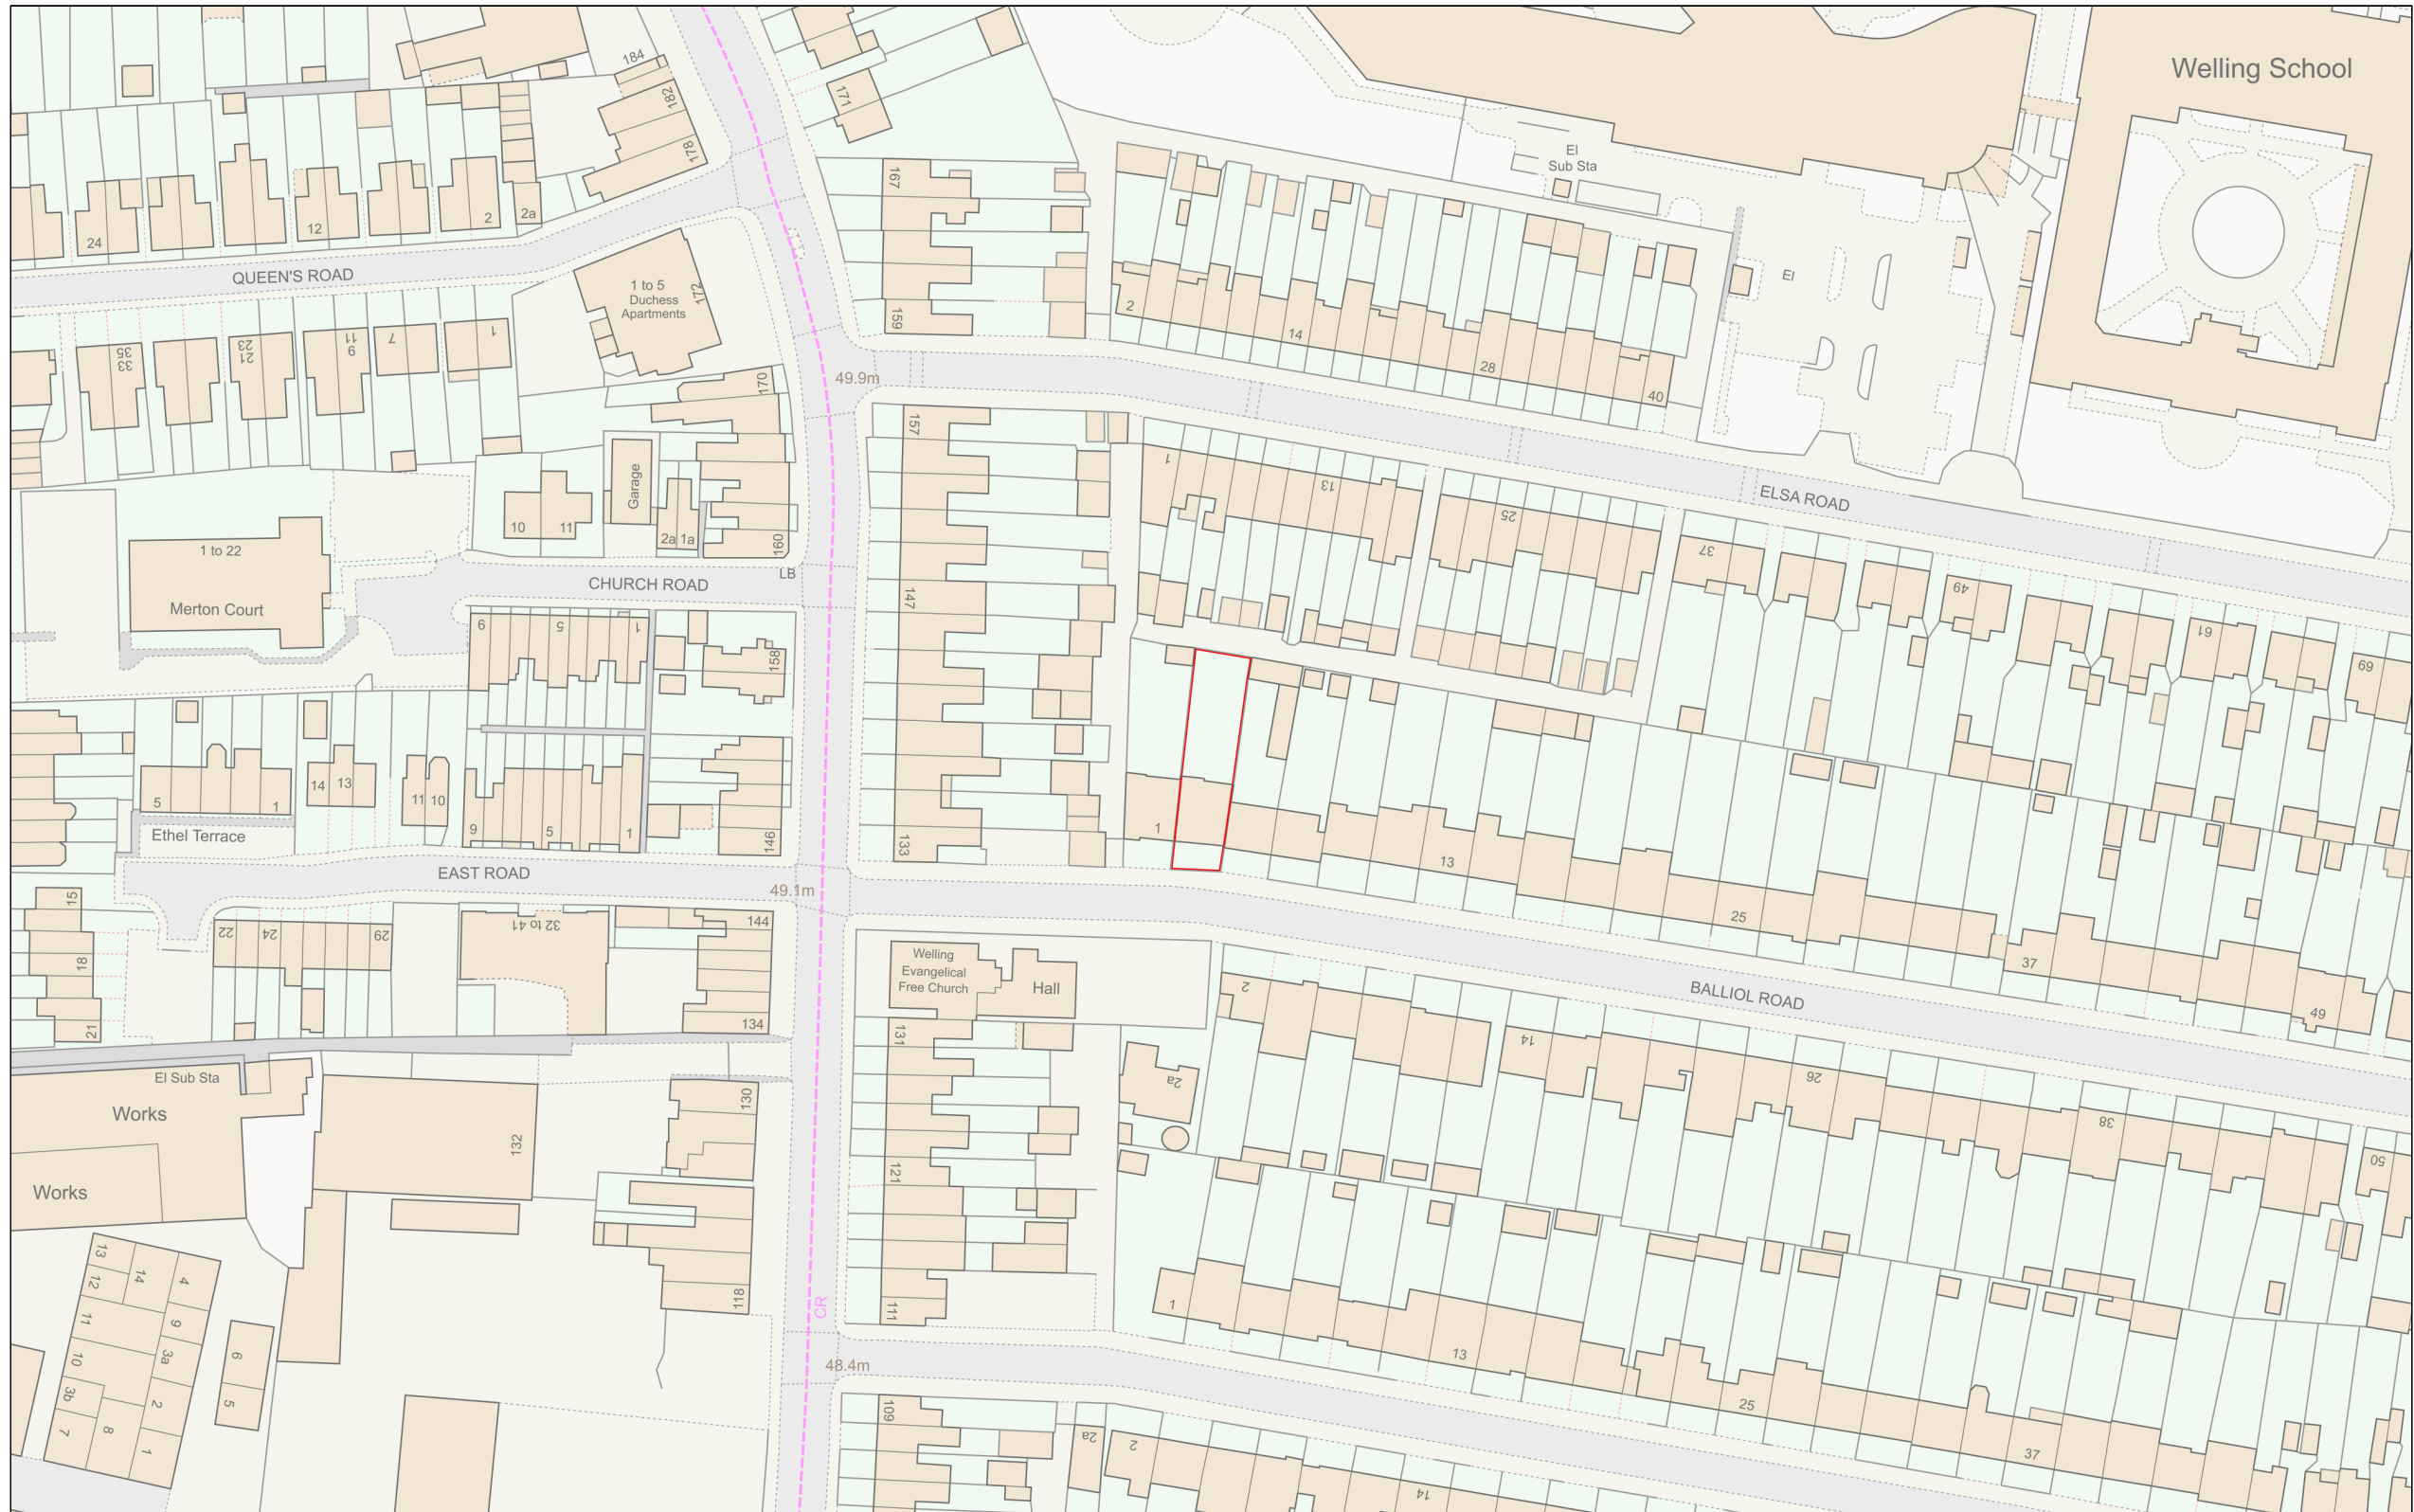

Planning Portal Reference: PP-12653993v1

