
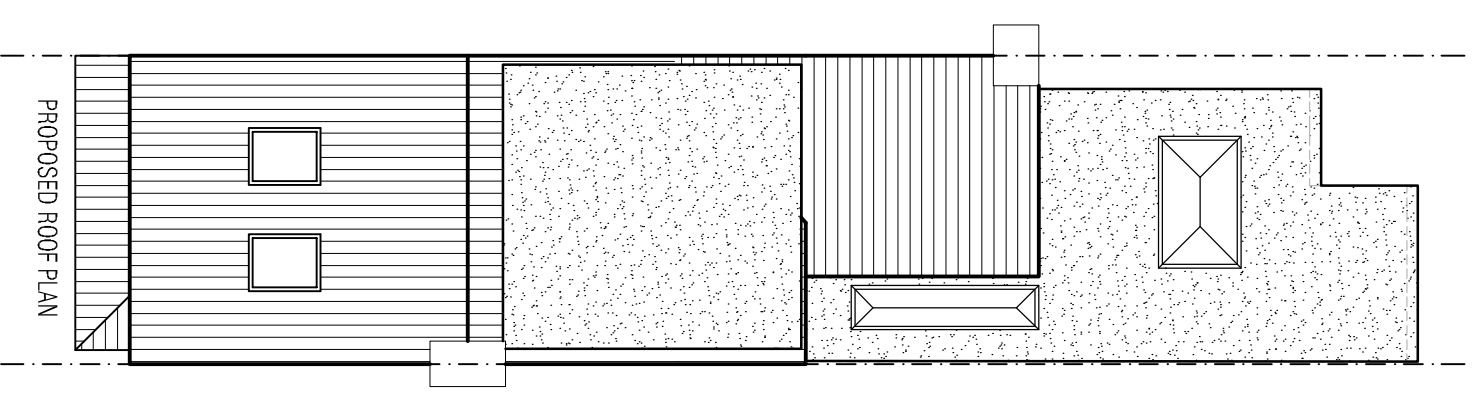
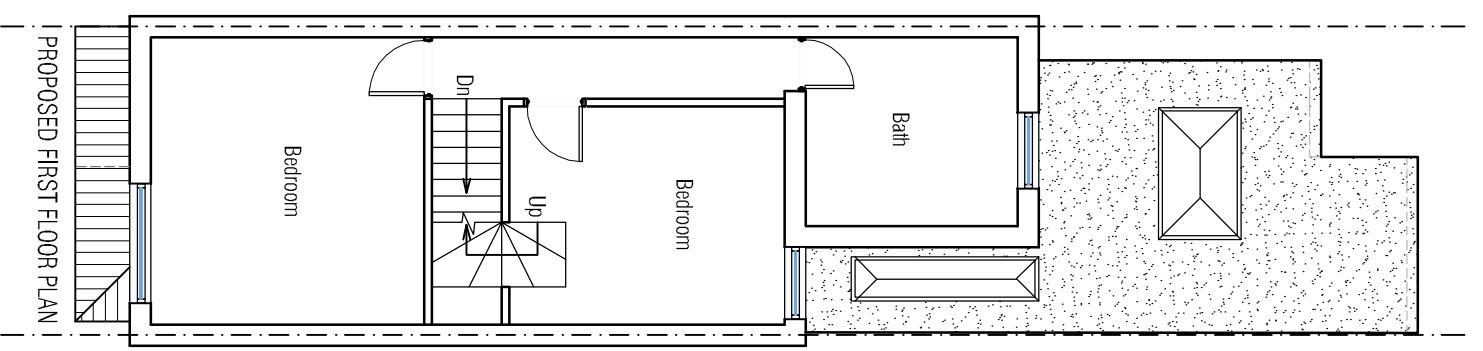


GENERAL NOTES
 Do not scale from this drawing.
 This drawing has been prepared solely
 for planning purpose only.

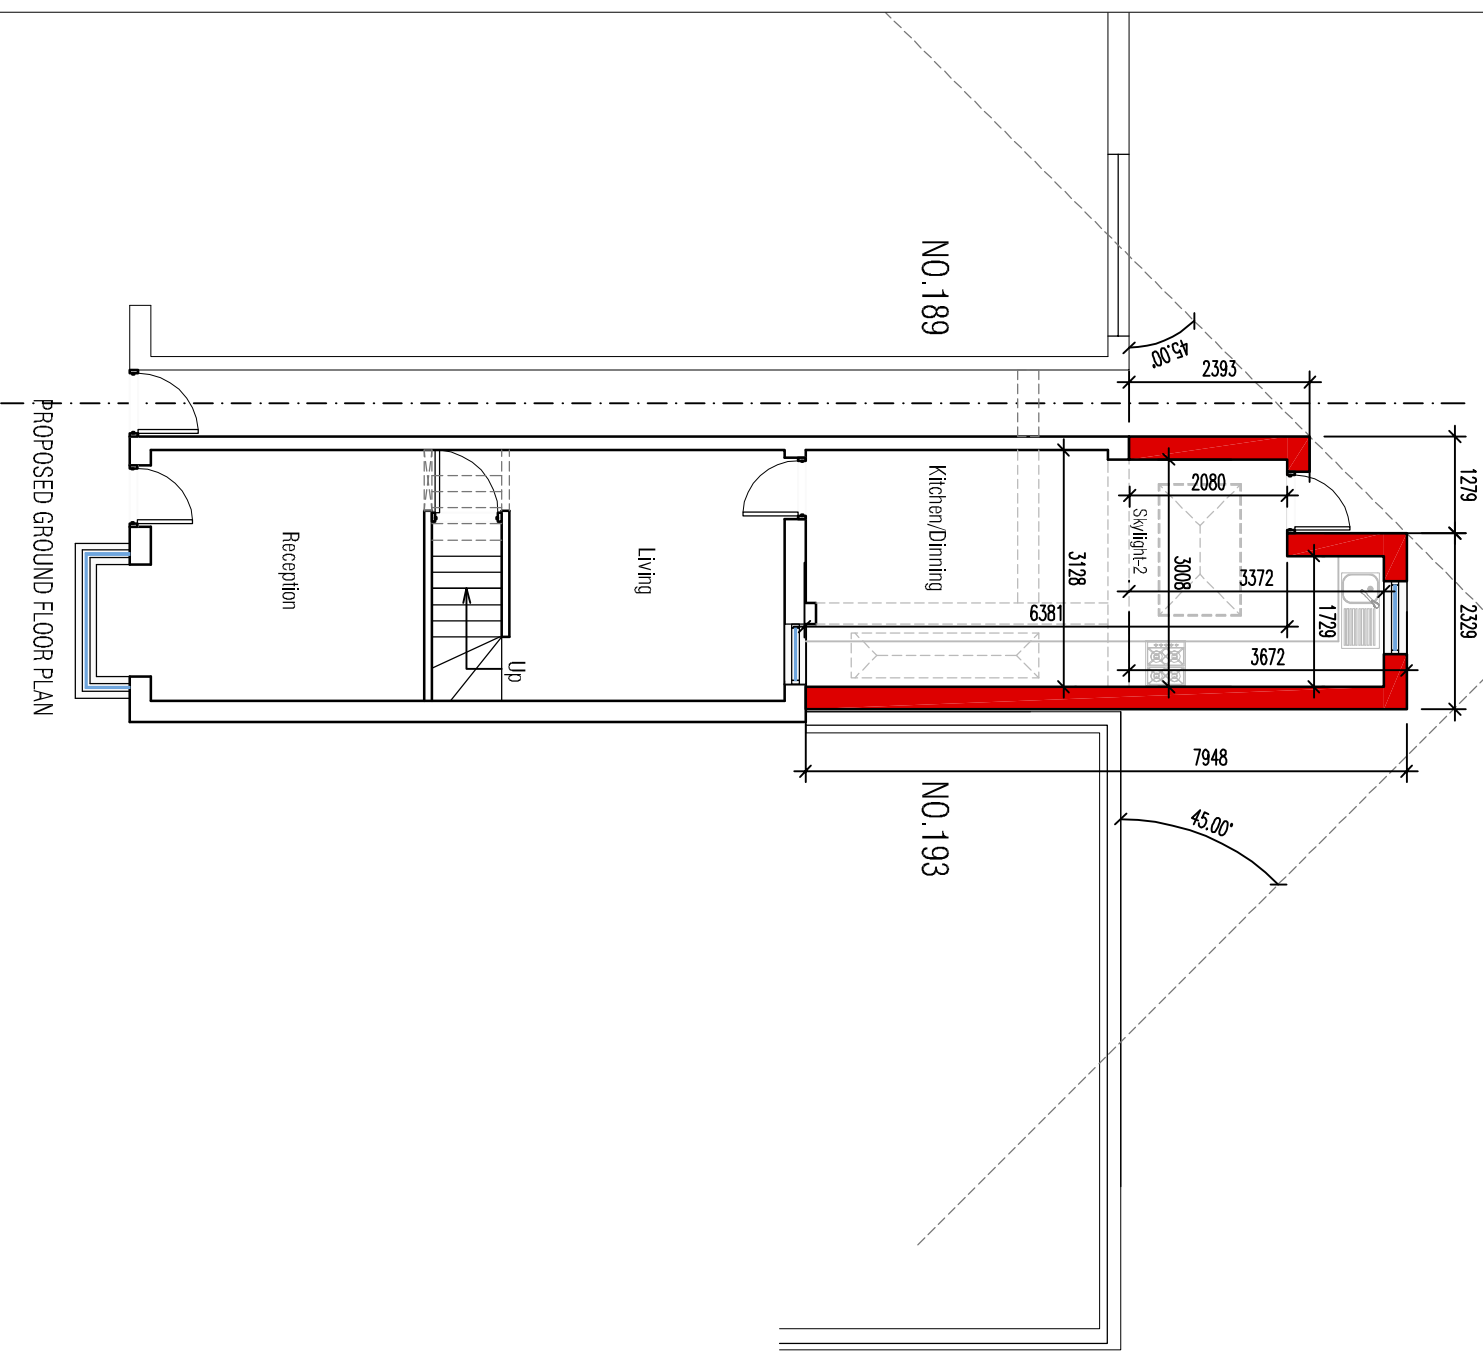

+447983399646 Architecture365 Ltd contact@architecture365.co.uk www.architecture365.co.uk 20 Lymouth Road Leicester LE5 1NA Project 191 GLEN ROAD IEE2 4RJ		
A	First Issue	12.11.2023
No.	Description	Date
Drawing Title PROPOSED PLANS		
Drawing No. PL191 A200		Rev A
Scale @ A3		1:100