
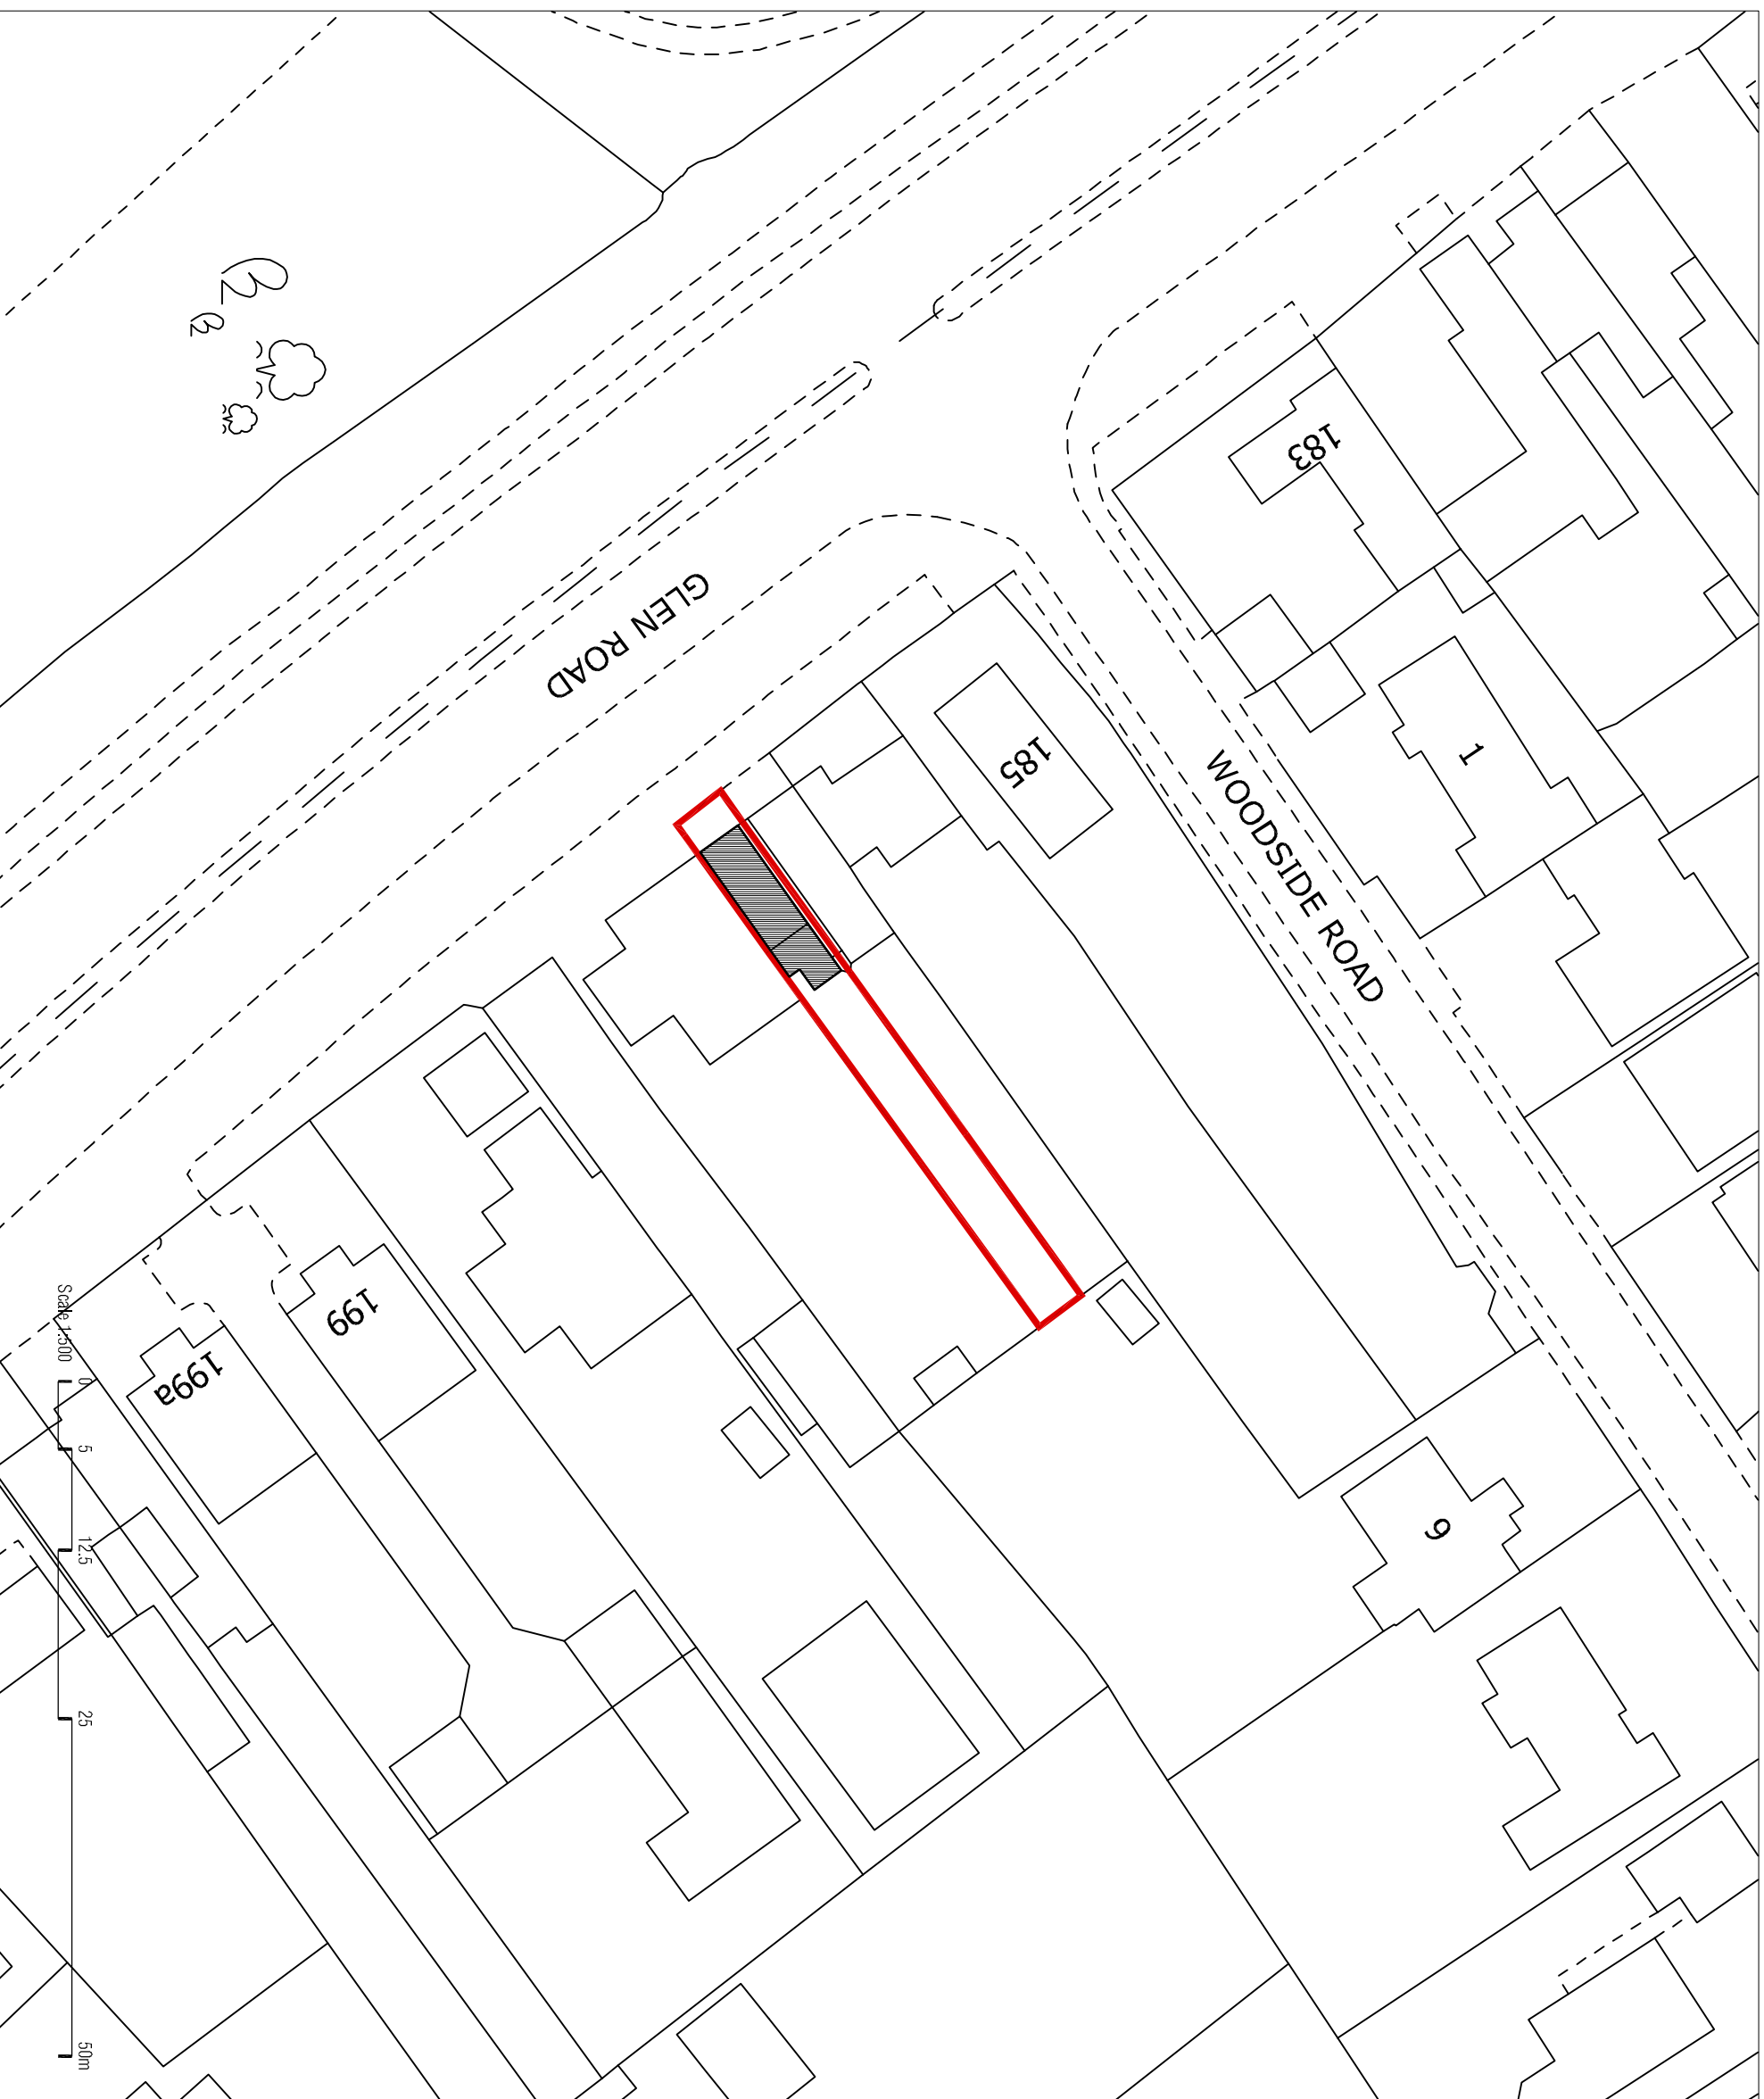


**GENERAL NOTES**  
 Do not scale from this drawing.  
 This drawing has been prepared solely  
 for planning purpose only.

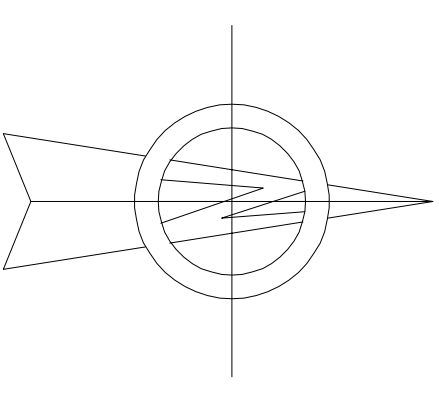

No.	Description	Date
A	First Issue	30.11.2023

**arc**hitecture  
**365**

+447983399646  
 Architecture365 Ltd  
 contact@architecture365.co.uk  
 www.architecture365.co.uk  
 20 Lymington Road  
 Leicester  
 LE5 1NA

**Project**  
 191 GLEN ROAD ILE2 4RJ

**Drawing Title**  
 EXISTING BLOCK PLAN

**Drawing No.**  
 PL191 A202

**Rev**  
 A

**Scale @ A3**  
 1:500