



GENERAL NOTES
 Do not scale from this drawing.
 This drawing has been prepared solely
 for planning purpose only.

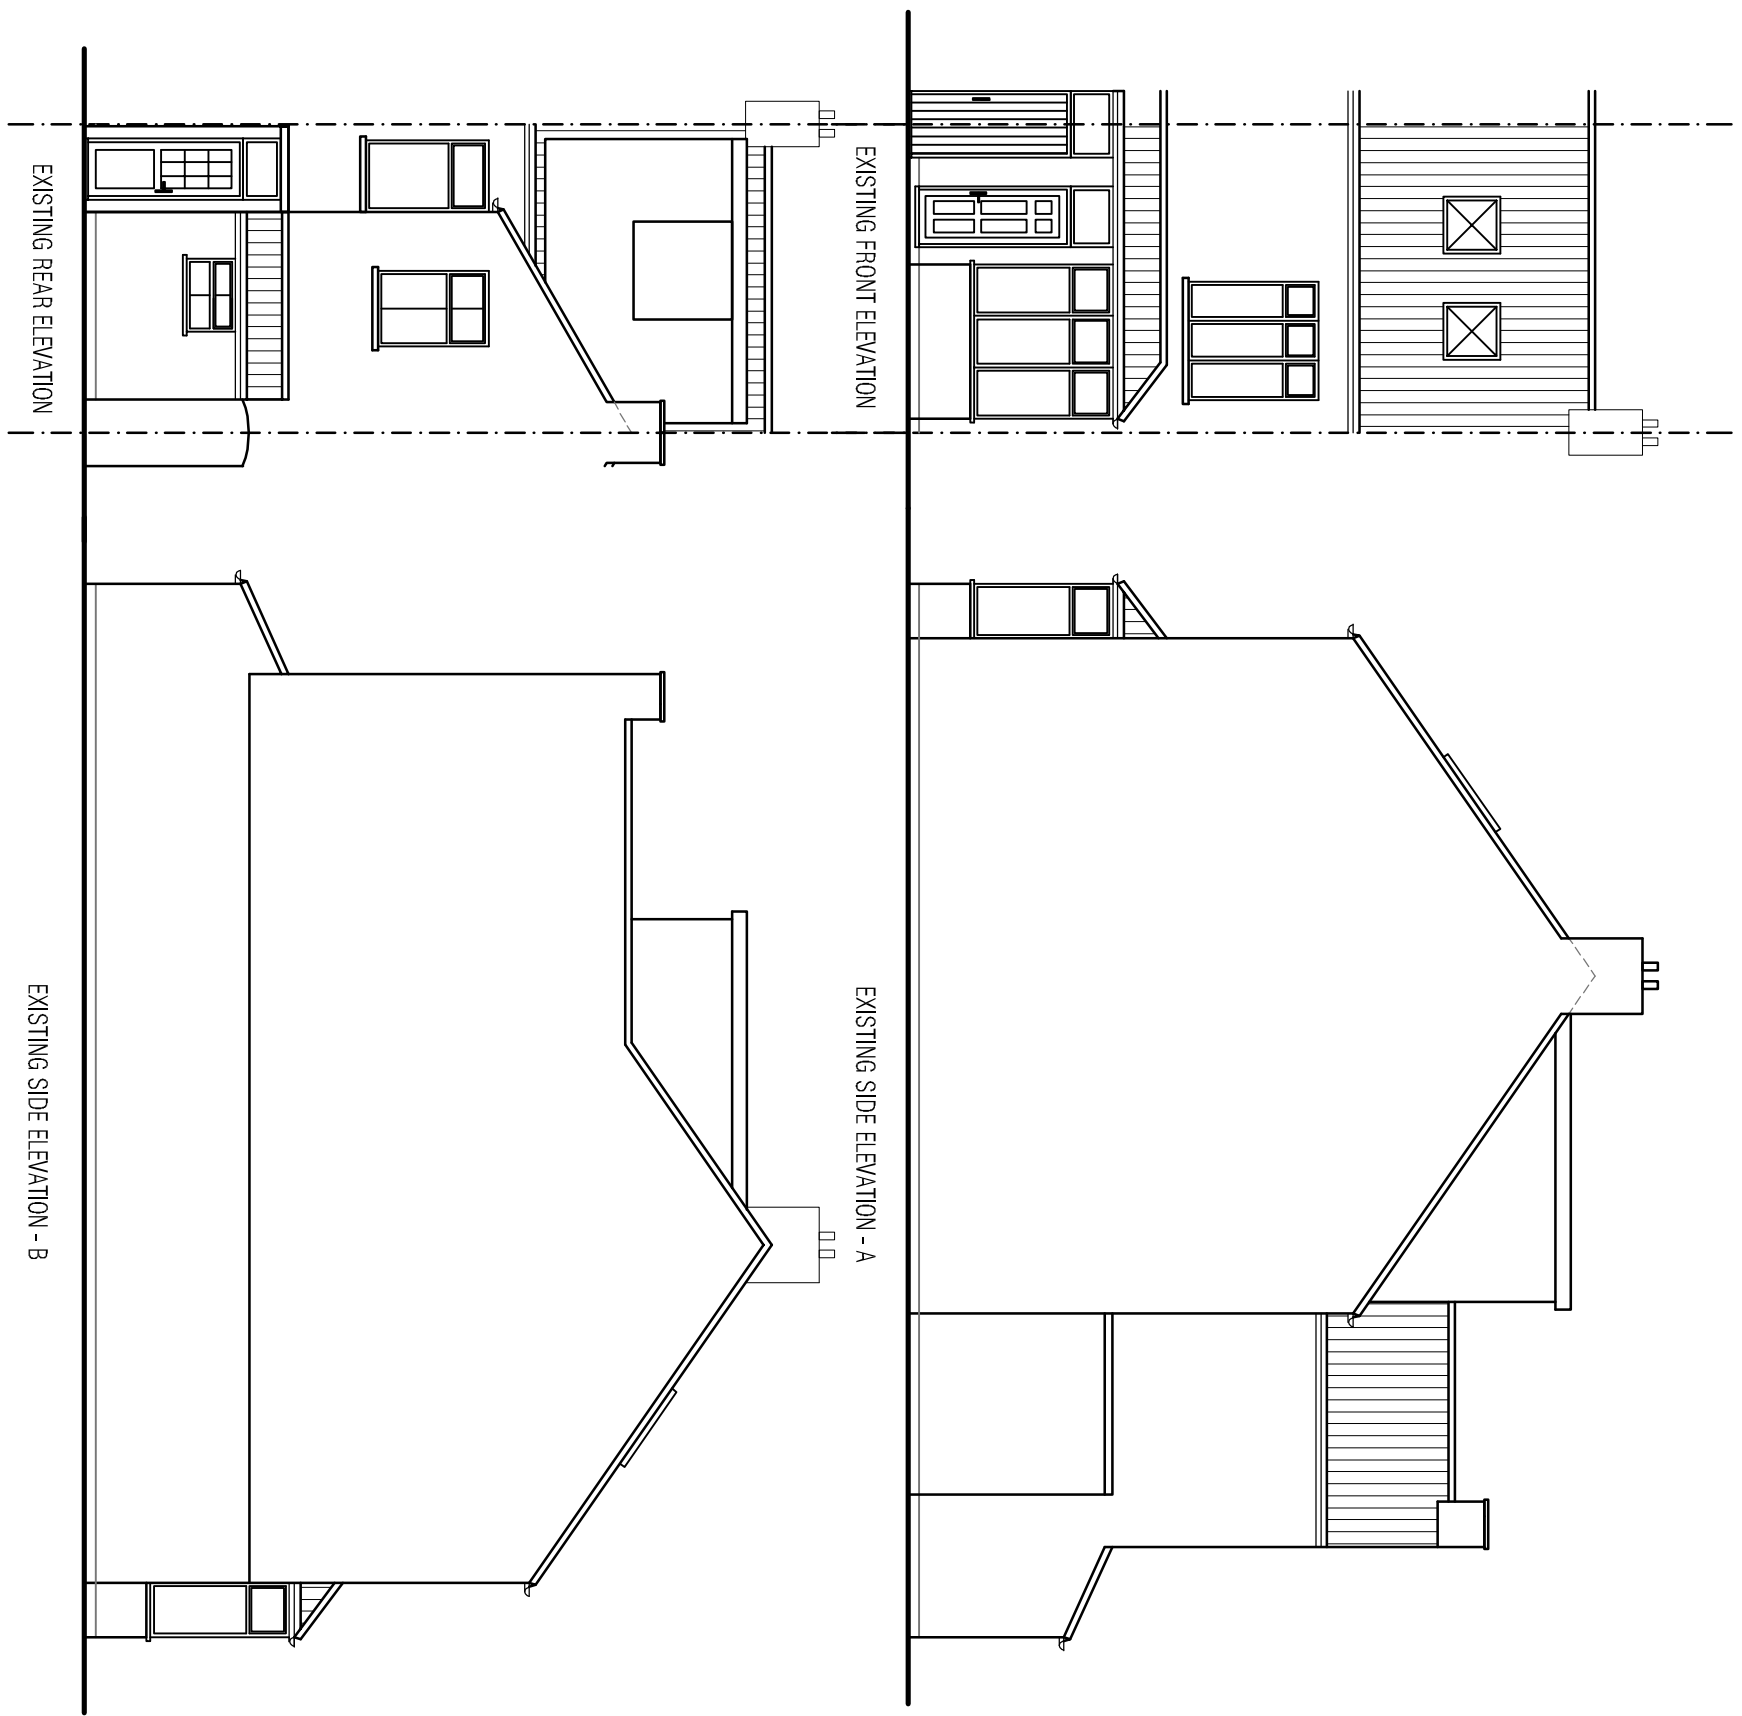

 <p>+447983399646 Architecture365 Ltd contact@architecture365.co.uk www.architecture365.co.uk 20 Lynnmouth Road Leicester LE5 1NA</p>	
Project	191 GLEN ROAD LE2 4RJ
Drawing Title	EXISTING ELEVATIONS
Drawing No.	PL191 A101
Scale @ A3	1:100
Rev	Date
A	12.11.2023
No.	Description