
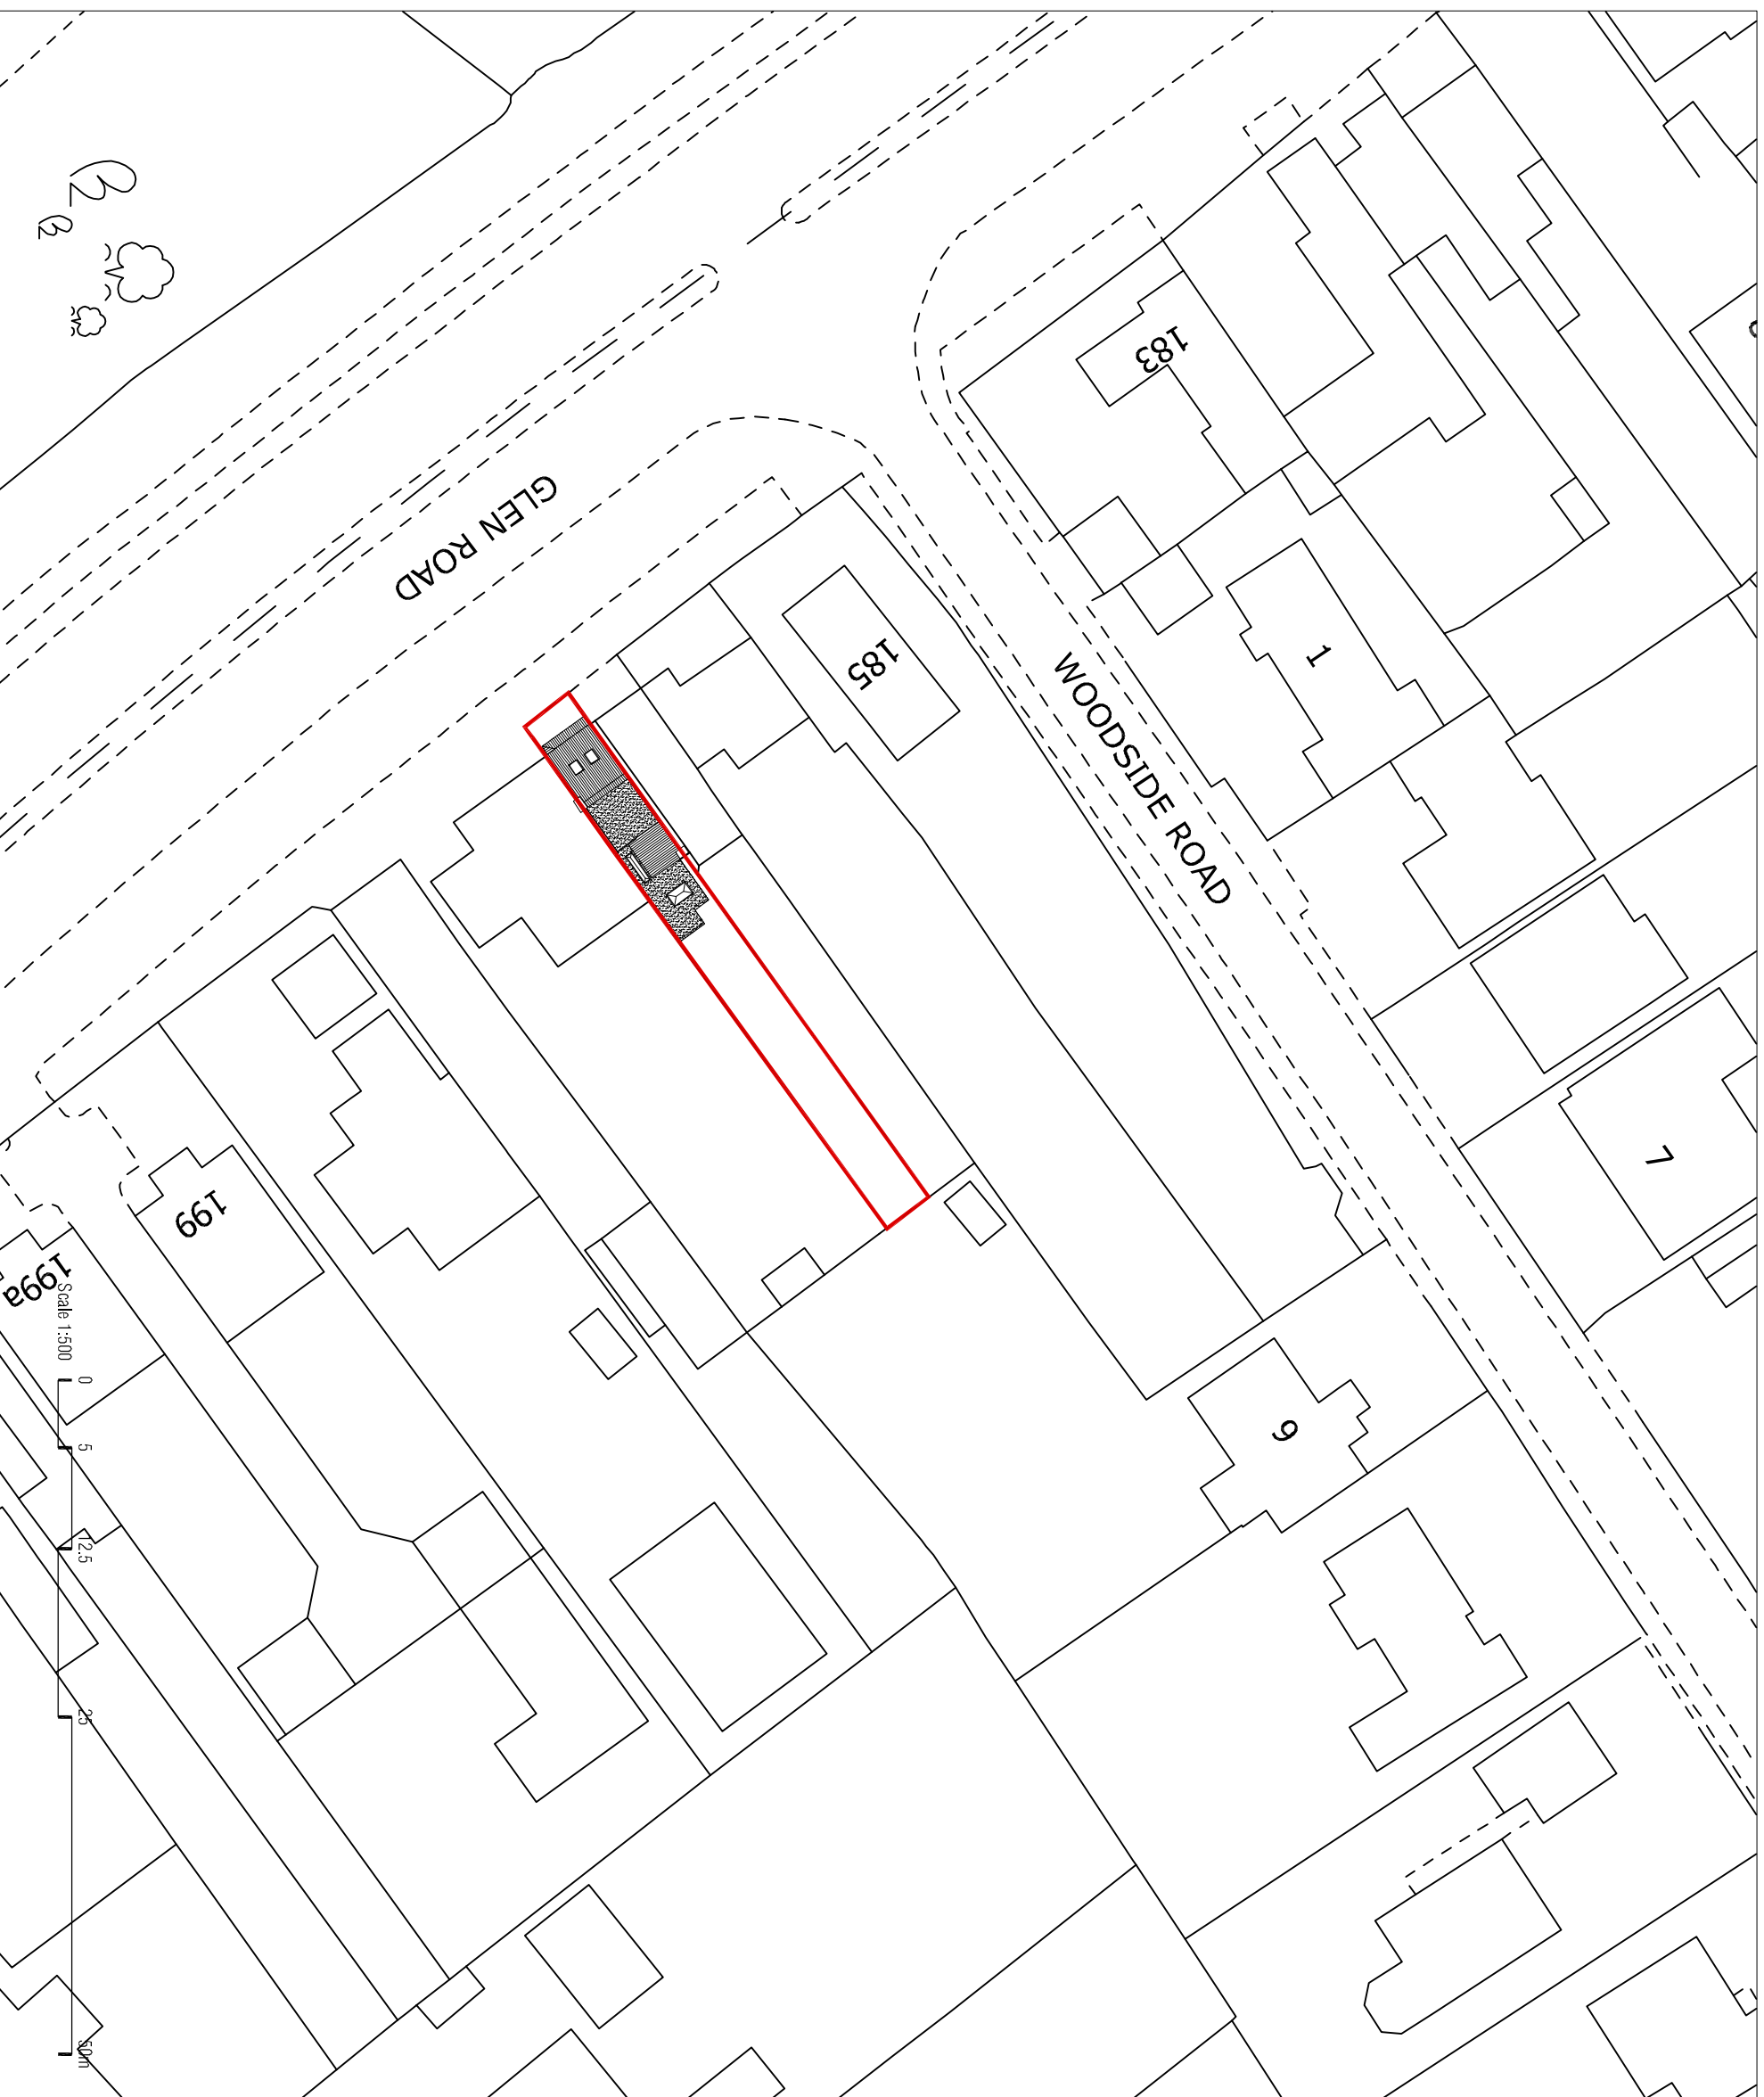


**GENERAL NOTES**  
 Do not scale from this drawing.  
 This drawing has been prepared solely  
 for planning purpose only.

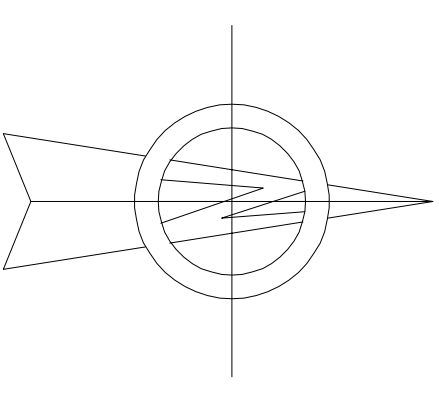

| No. | Description | Date       |
|-----|-------------|------------|
| A   | First Issue | 12.11.2023 |

**arc**  
**365**  
**Architecture**

+447983399646  
 Architecture365 Ltd  
 contact@architecture365.co.uk  
 www.architecture365.co.uk  
 20 Lymouth Road  
 Leicester  
 LE5 1NA

**Project**  
 191 GLEN ROAD ILE2 4RJ

| Drawing Title |     |
|---------------|-----|
| BLOCK PLAN    |     |
| Drawing No.   | Rev |
| PL191 A202    | A   |
| Scale @ A3    |     |
| 1:500         |     |