


**GENERAL NOTES**  
 Do not scale from this drawing.  
 This drawing has been prepared solely  
 for planning purpose only.

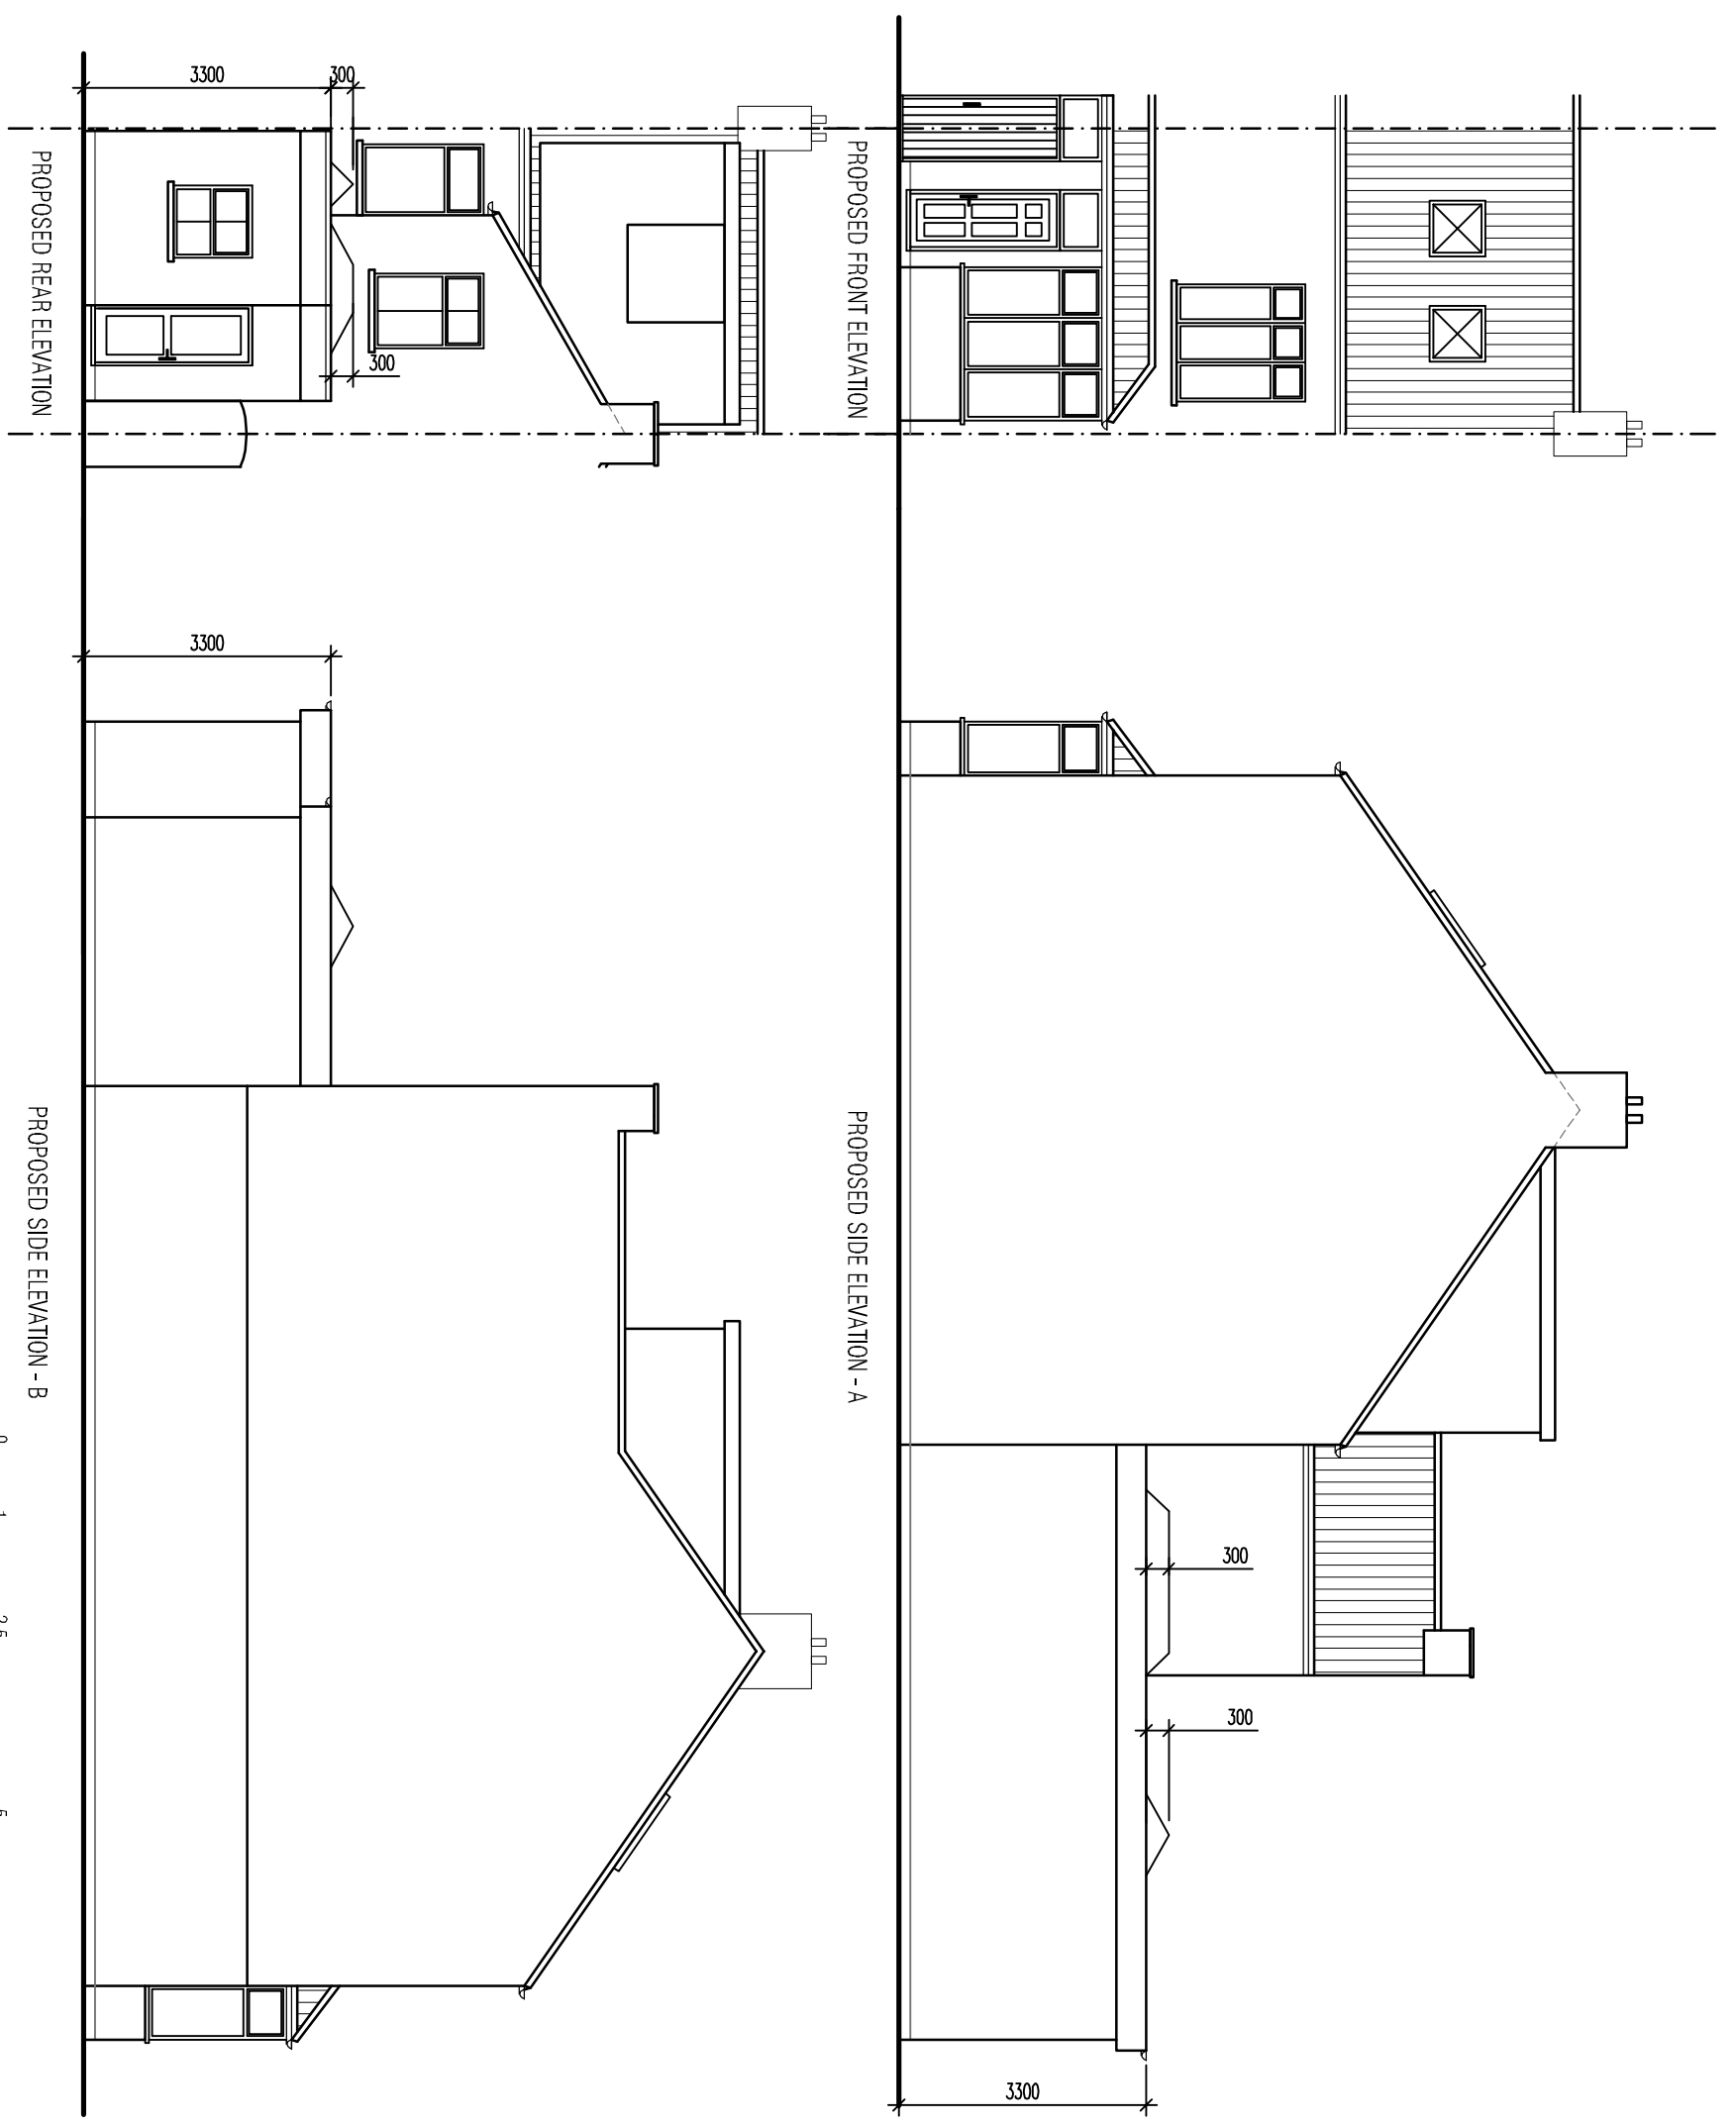

No.	Description	Date
A	First Issue	12.11.2023

**arc**hitecture  
**365**  
 +447983399646  
 Architecture365 Ltd  
 contact@architecture365.co.uk  
 www.architecture365.co.uk  
 20 Lymouth Road  
 Leicester  
 LE5 1NA  
**Project**  
 191 GLEN ROAD LE2 4RJ

**Drawing Title**  
 PROPOSED ELEVATIONS  
**Drawing No.**  
 PL191 A201  
**Rev**  
 A  
**Scale @ A3**  
 1:100