


GENERAL NOTES

Do not scale from this drawing.

This drawing has been prepared solely for planning purpose only.

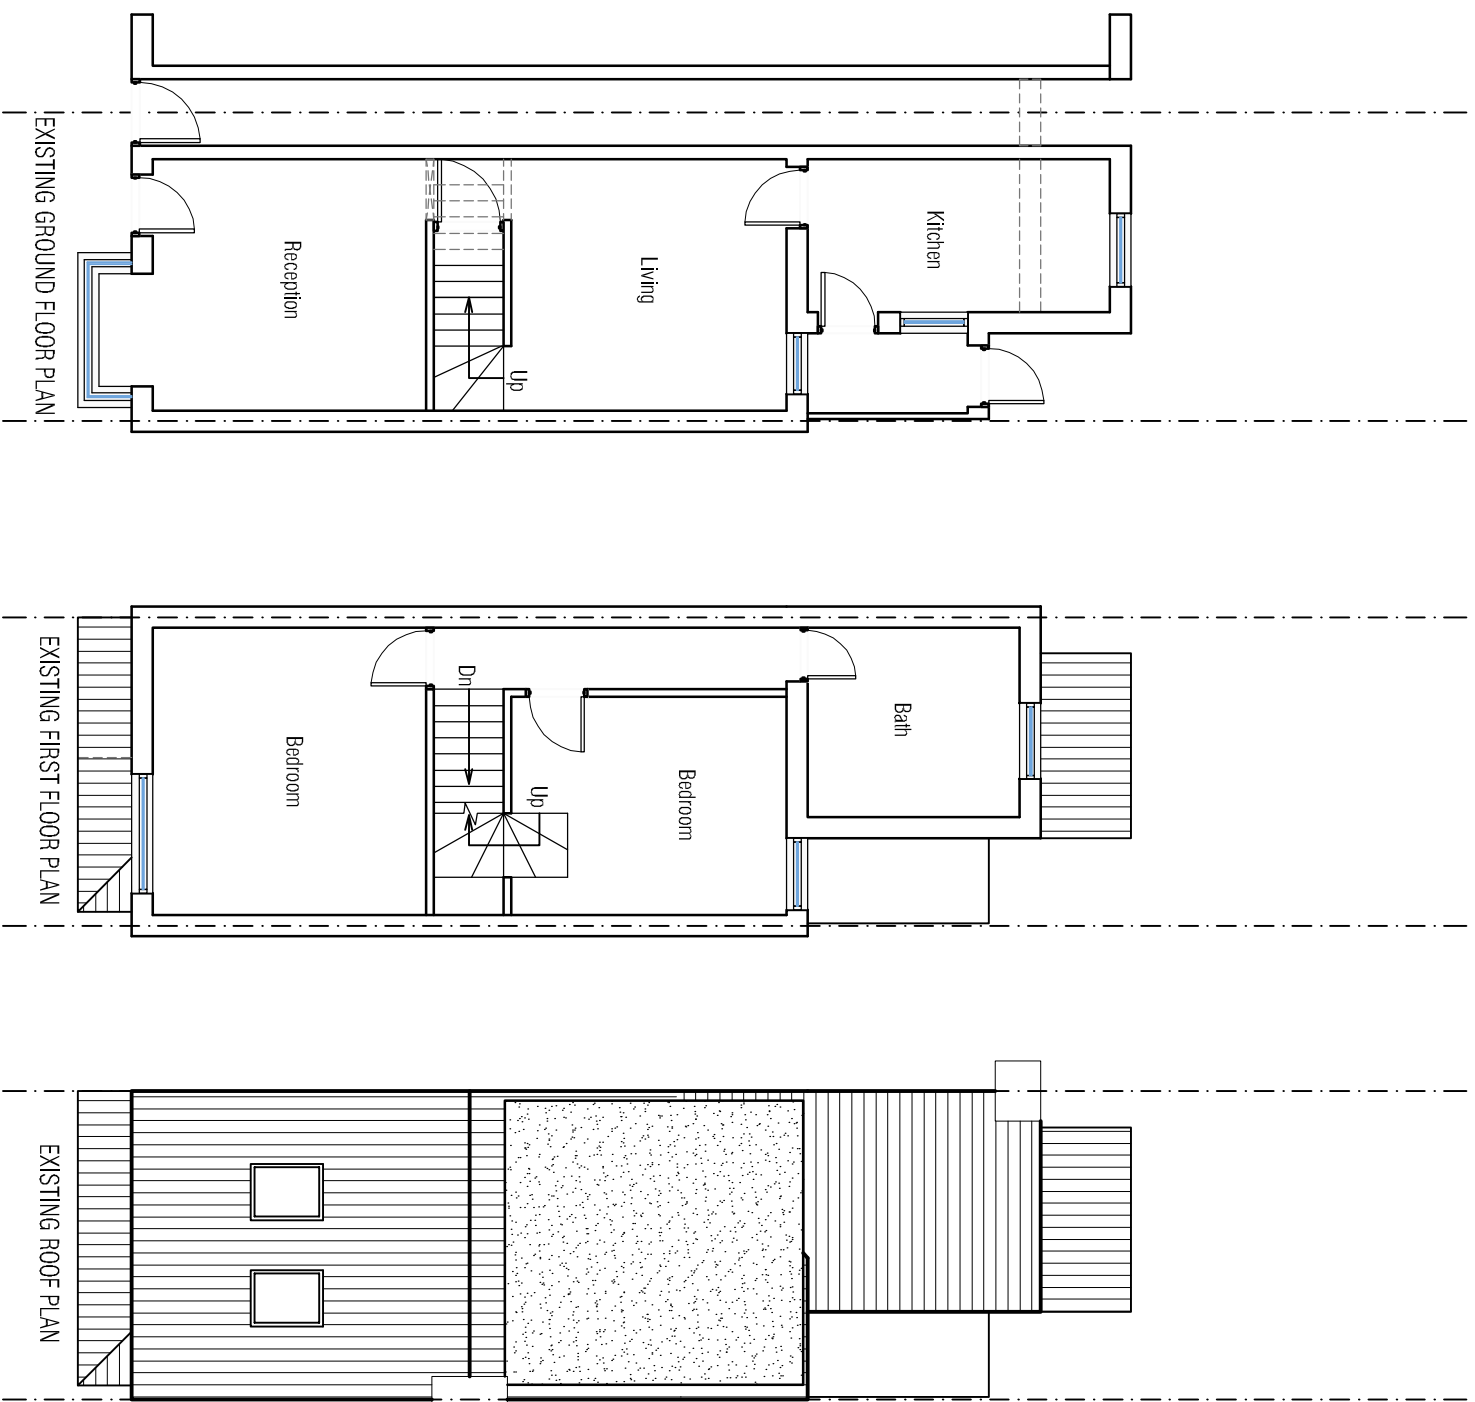

A	First Issue	12.11.2023
No.	Description	Date

architecture
365

+447983399646
Architecture365 Ltd
contact@architecture365.co.uk
www.architecture365.co.uk
20 Lymington Road
Leicester

LES INA
Project

191 GLEN ROAD LE2 4RJ

Drawing Title

EXISTING PLANS

Drawing No.
PL191 A100

Rev
A

Scale @ A3
1:100