




NORTH SIDE ELEVATION

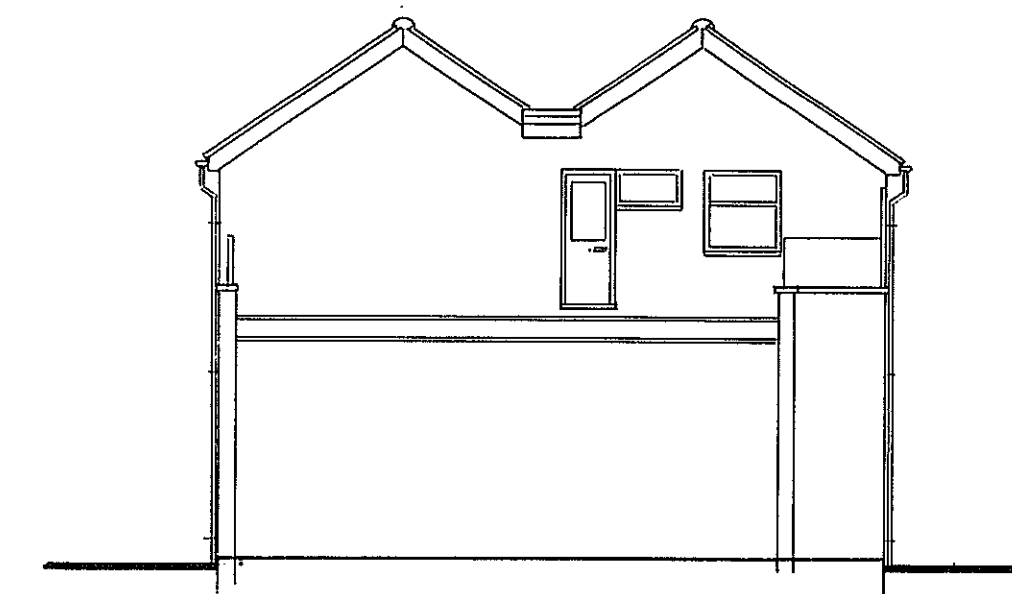


WEST SIDE ELEVATION

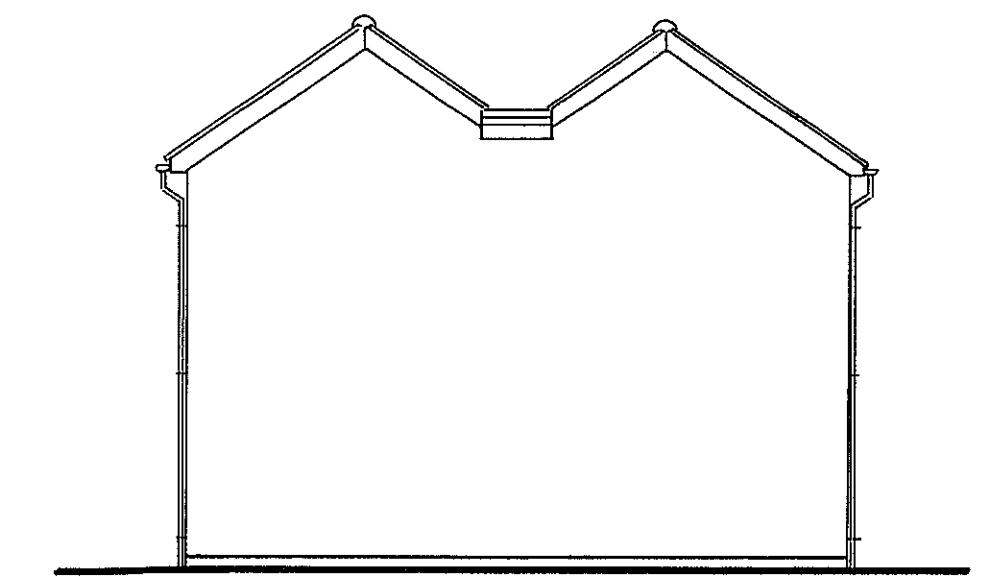

EAST SIDE ELEVATION

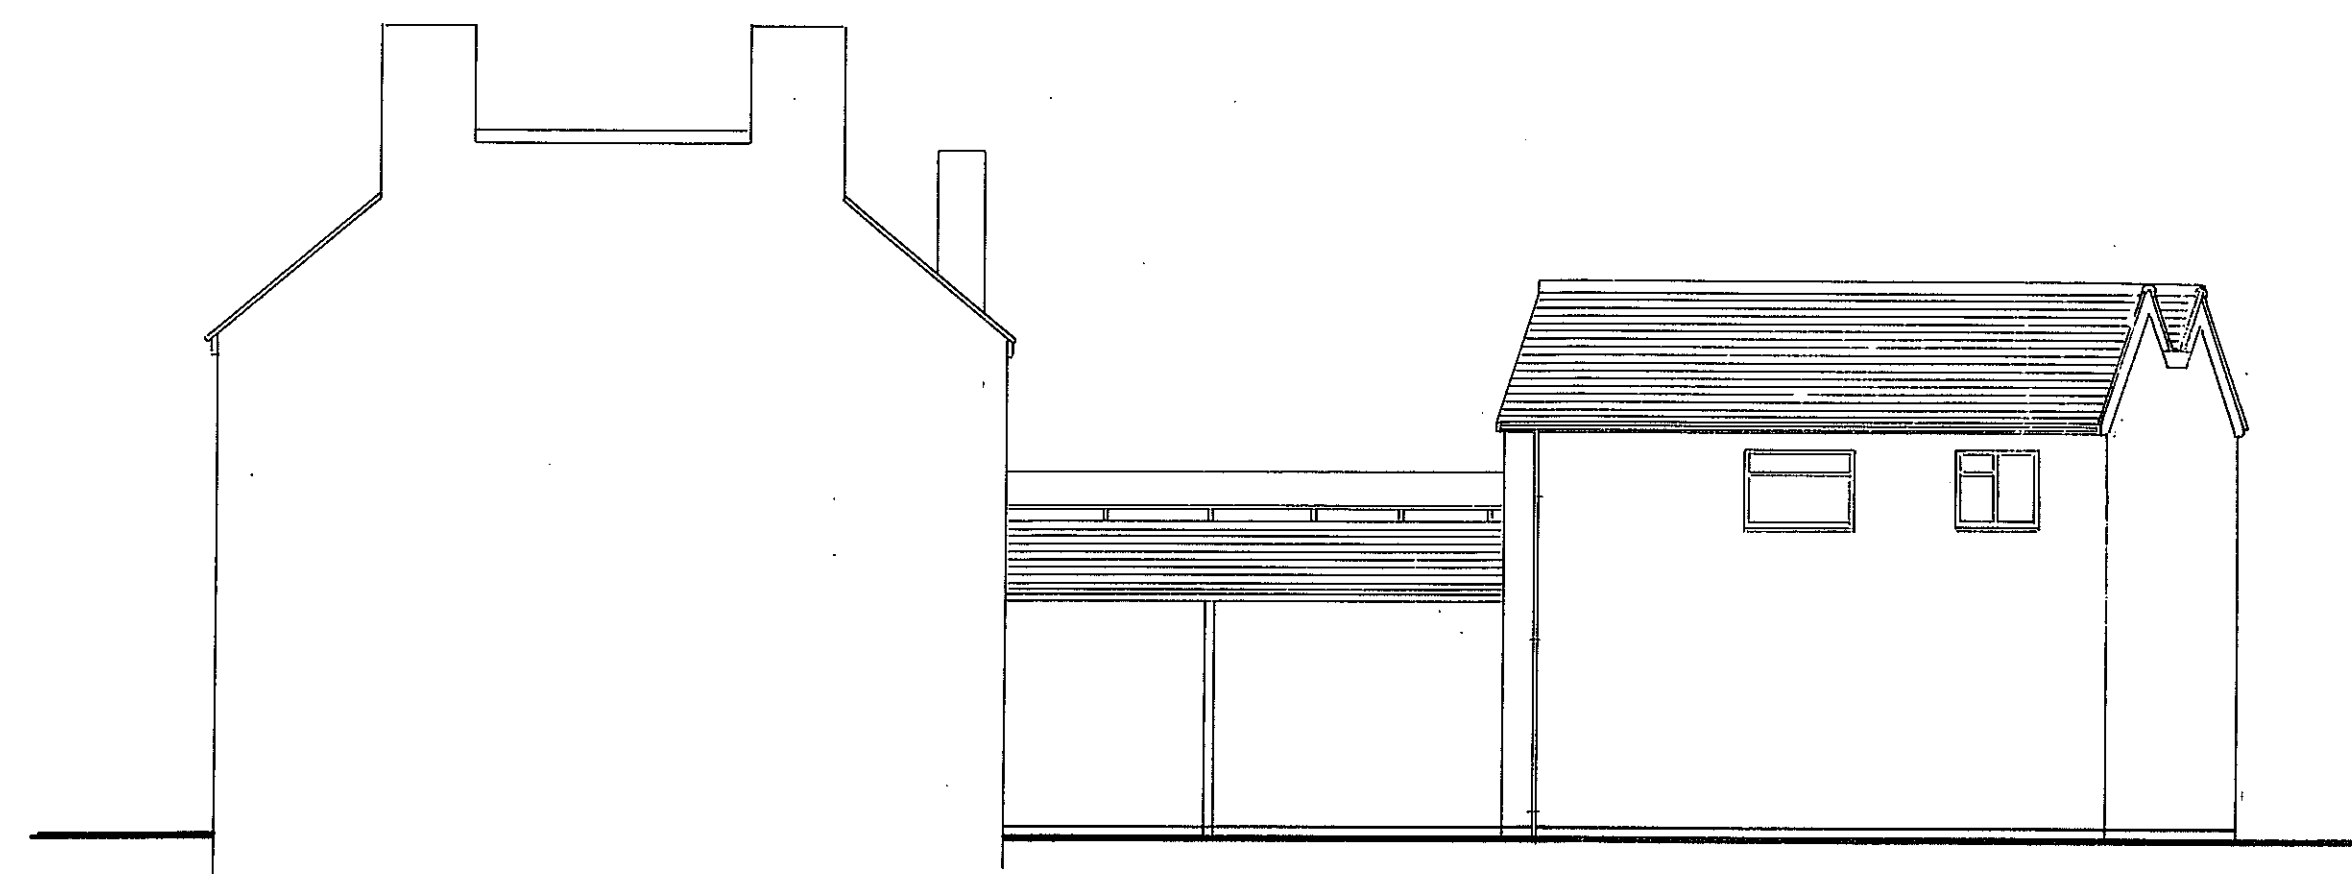

SOUTH SIDE ELEVATION

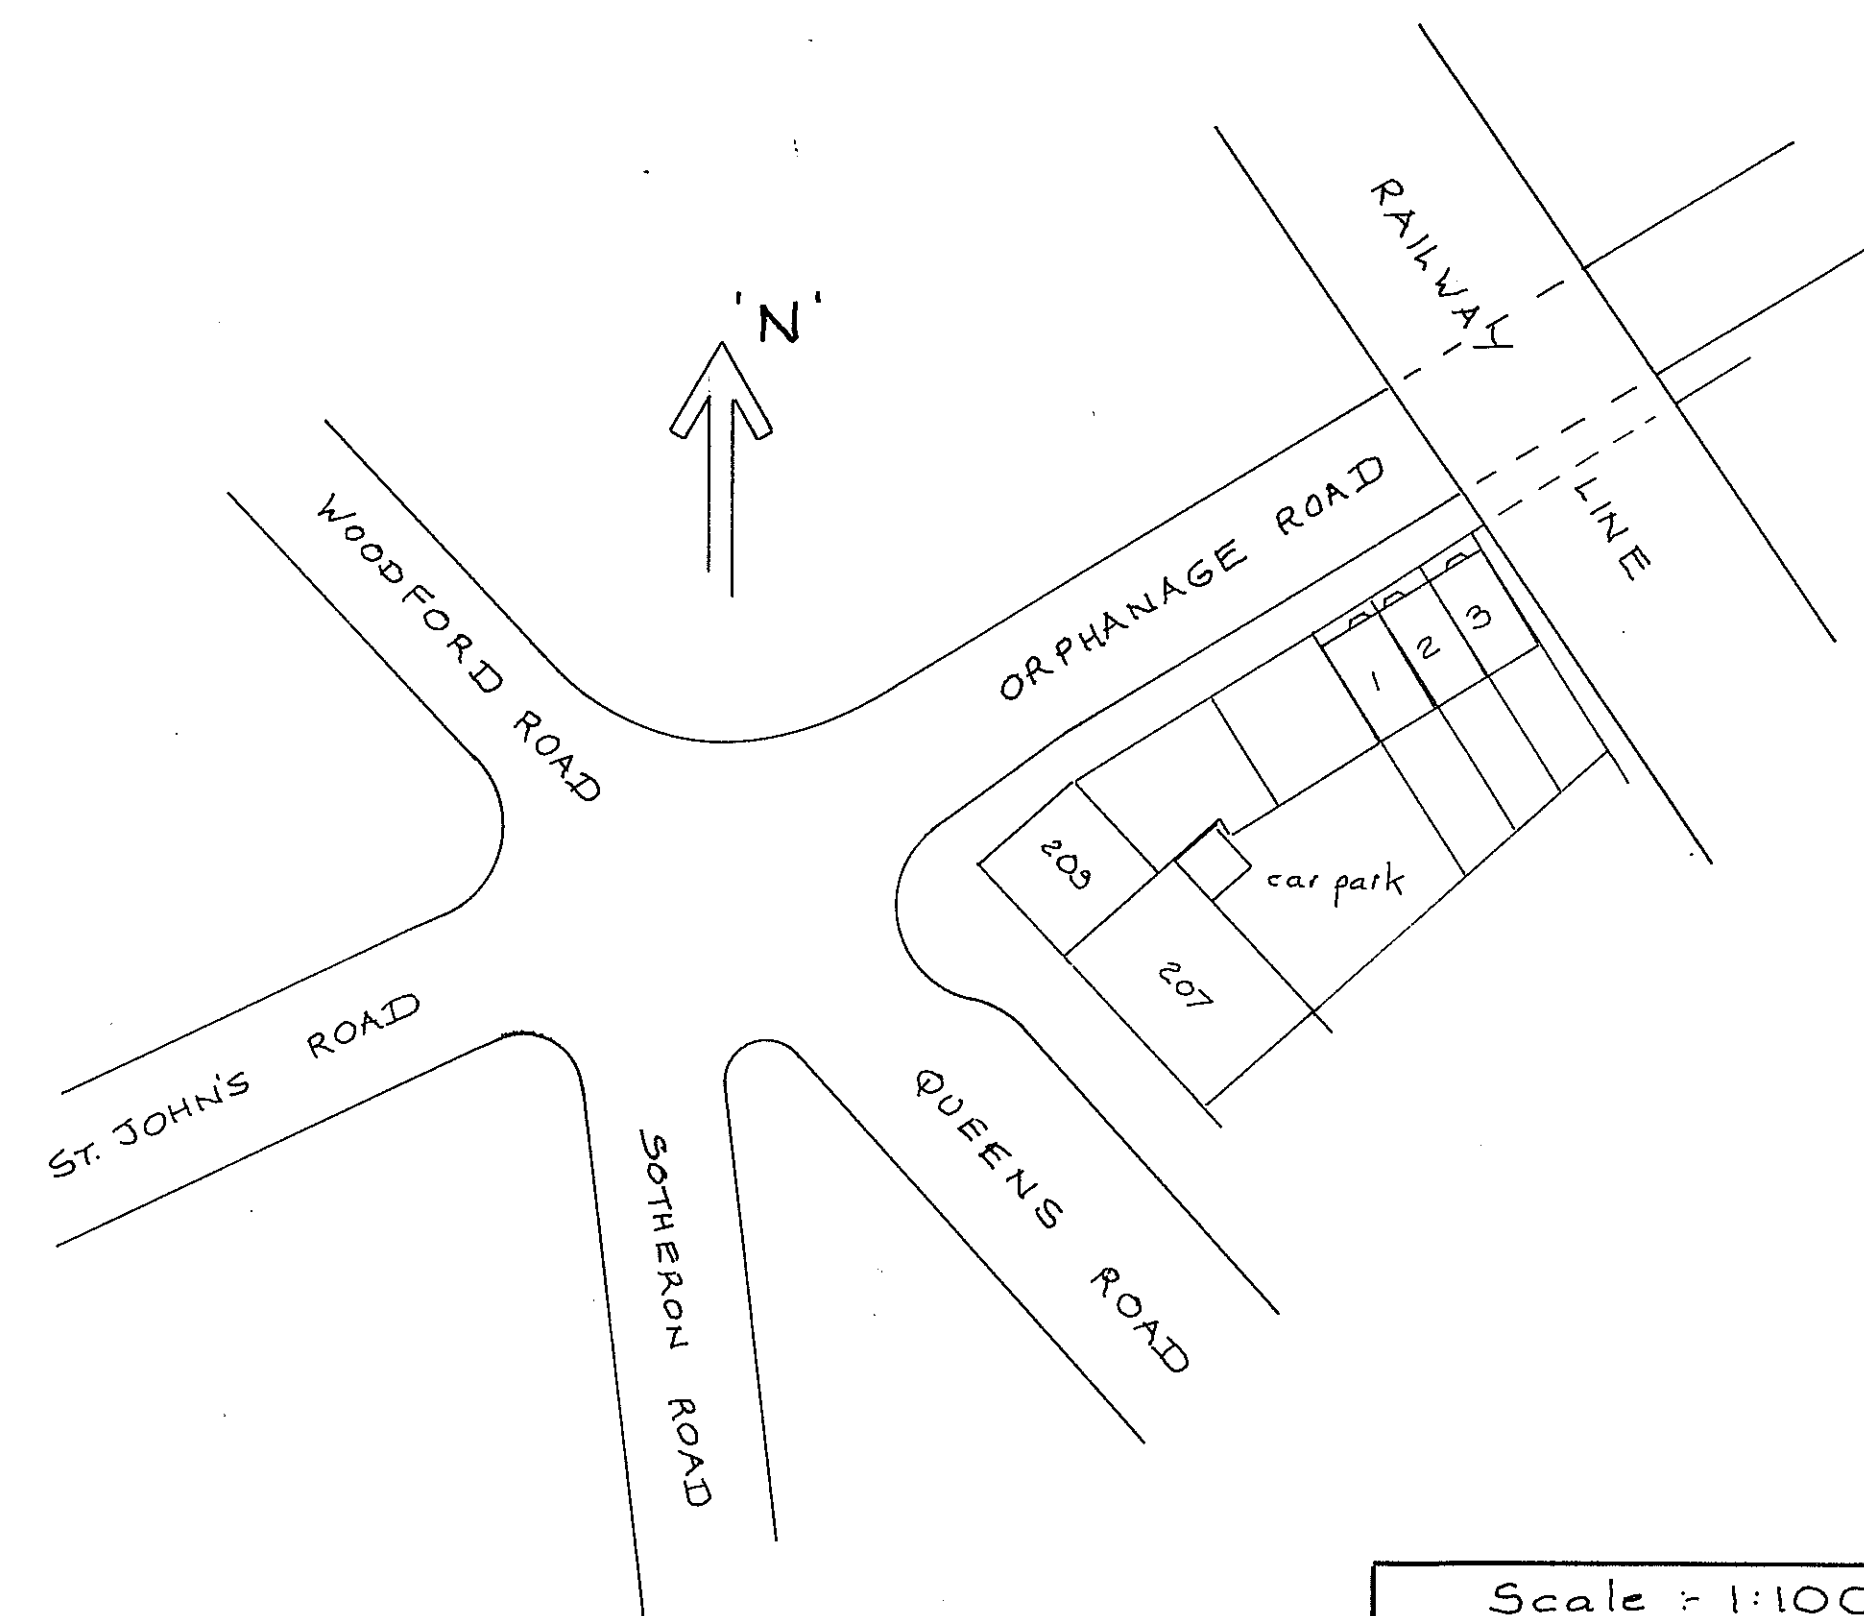

BLOCK PLAN  
(1:500)

0 1 2 3 metres  
Scale Bar 1:100

Scale 1:100 SHT. N° 2  
EXISTING ELEVATIONS  
209 QUEENS ROAD  
WATFORD  
WD17 2QH

THIS DRAWING TO BE READ IN CONJUNCTION  
WITH SHT. N°s 1, 3 & 4

MR. AHMED JAN. 2023  
S.A.Y.D.F. LTD. 01923 267322  
EAST LODGE, ESSEX LANE, WD4 8PN