


**1 Site Location Plan**  
Scale: 1:1250

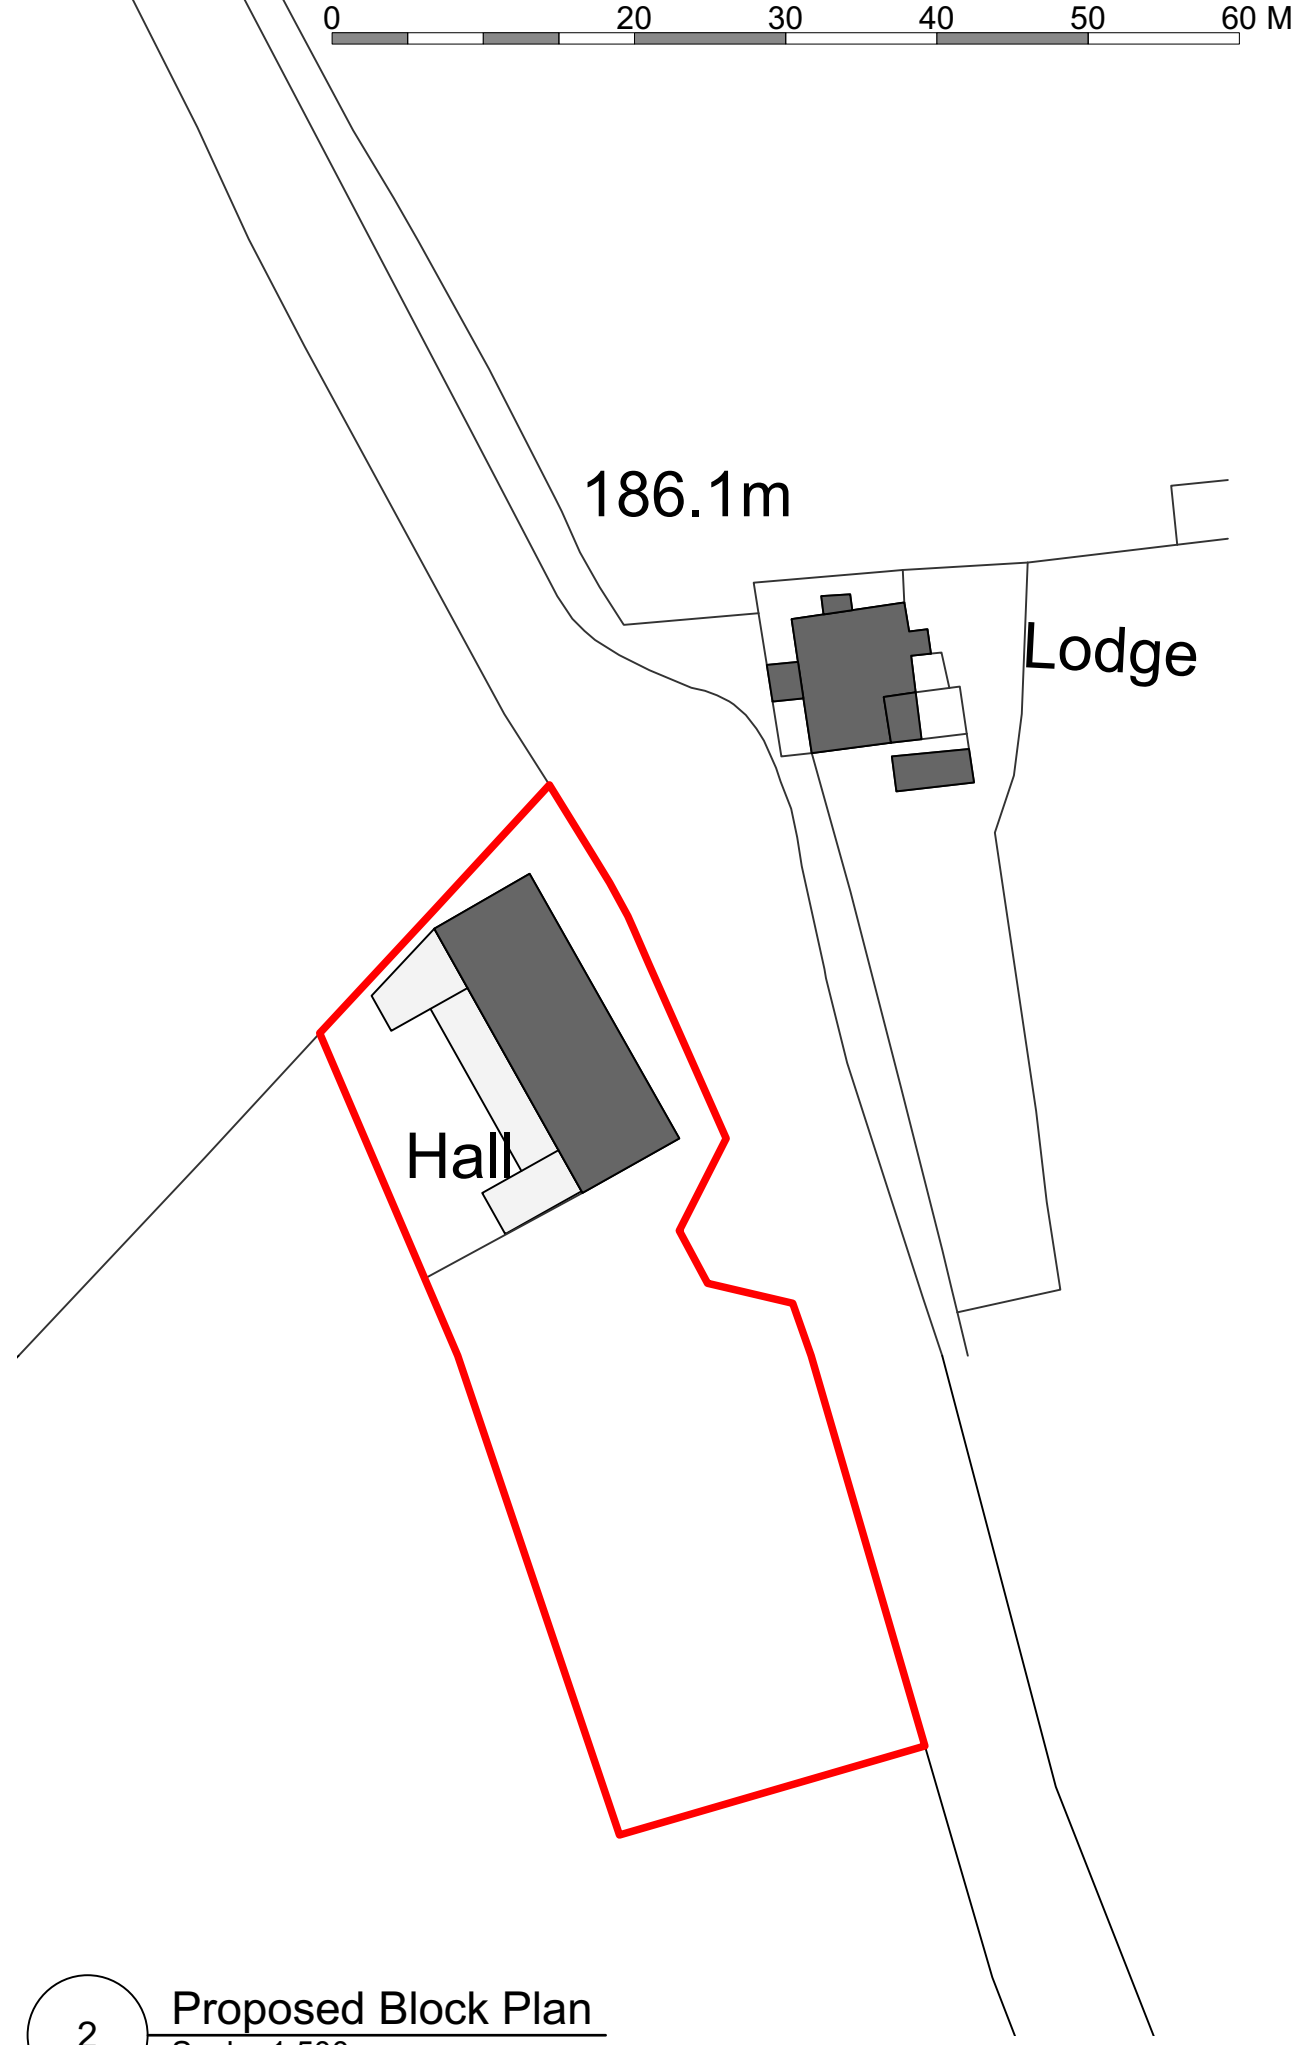

**2 Proposed Block Plan**  
Scale: 1:500

- 1 Do not scale off this drawing.
- 2 Any discrepancies to be referred to the Architect.
- 3 This drawing is to be read in conjunction with all relevant specifications and other drawings issued by the Architect, and other specialists.
- 4 This drawing is copyright and is not to be reproduced without RRA permission.
- 5 IF IN DOUBT, ASK.

Add terrace onto block plan	01.12.23	A
Revision Description	Date	A



**RRA Architects Ltd**  
Ludlow Mascal Centre  
Lower Galdeford  
Ludlow, Shropshire  
SY8 1RZ

16 Royal Crescent  
Cheltenham  
Gloucestershire  
GL50 3DA

**T** 01584 519 747  
**E** enquiries@rraarchitects.com  
[www.rraarchitects.com](http://www.rraarchitects.com)

London **T** 0203 130 0398      Hereford **T** 01432 278 707  
Ludlow **T** 01584 519 747      Gloucestershire **T** 01242 269374

Client :  
**Mr R Hunt**

Project :  
Nash Village Hall, Clee Hill Road,  
Nash, Ludlow, SY8 3AL

Drawing Title :  
Site Location & Proposed Block Plan Rev A

Status	Date	Drawn By
SKETCH	06/06/2023	OS
Drawing No.	Revision	Scale
4530 P(0)01A		AS SHOWN