



DG04 SECTION
AT 1:20

Shutter to DG11 relocate
to other side of door

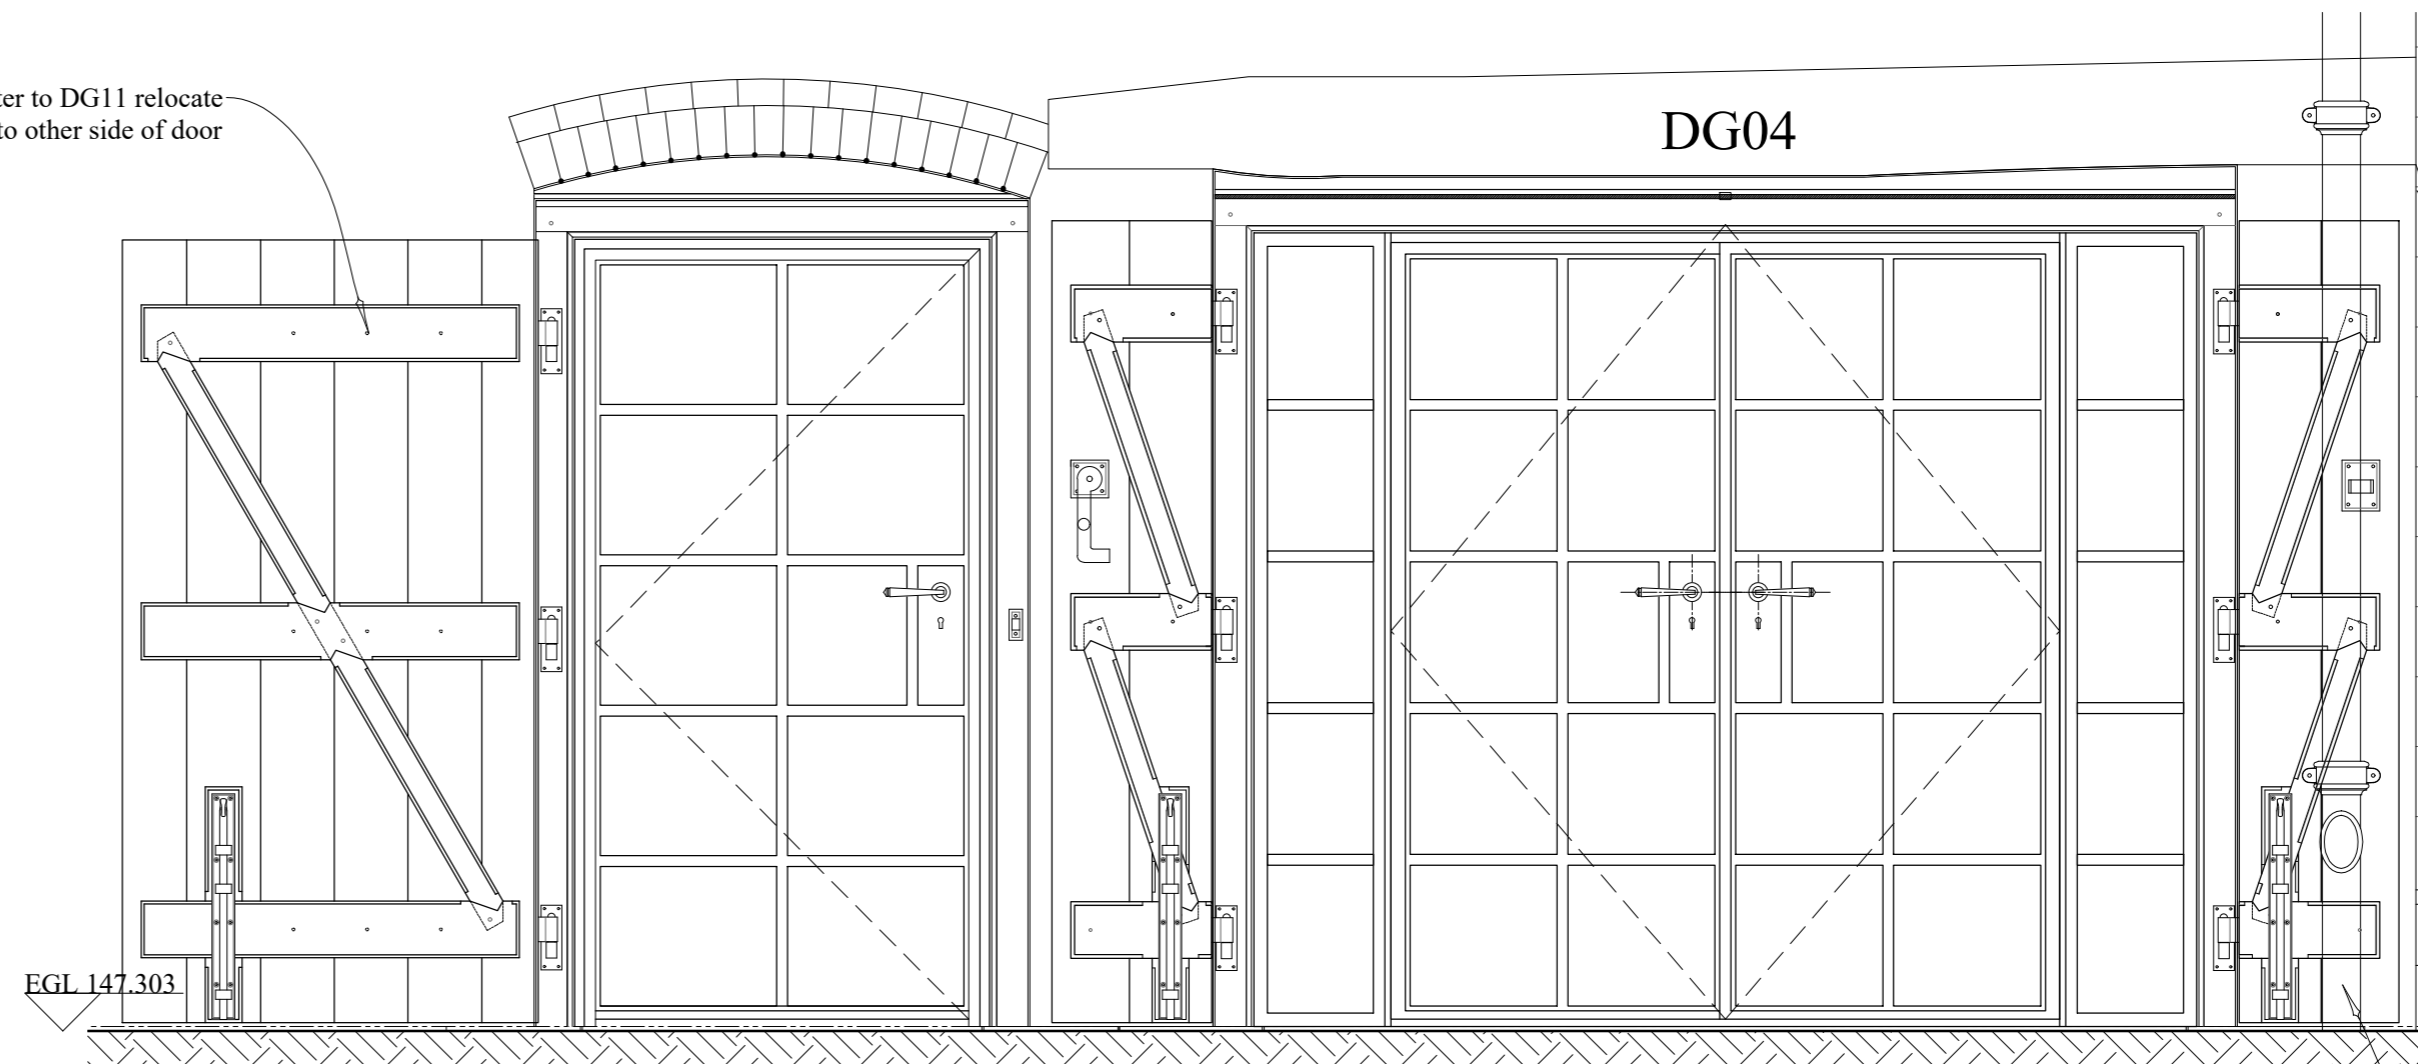

DG04 AND DG11
BOTH WITH SHUTTERS OPEN AT 1:20

Tri-fold shutters

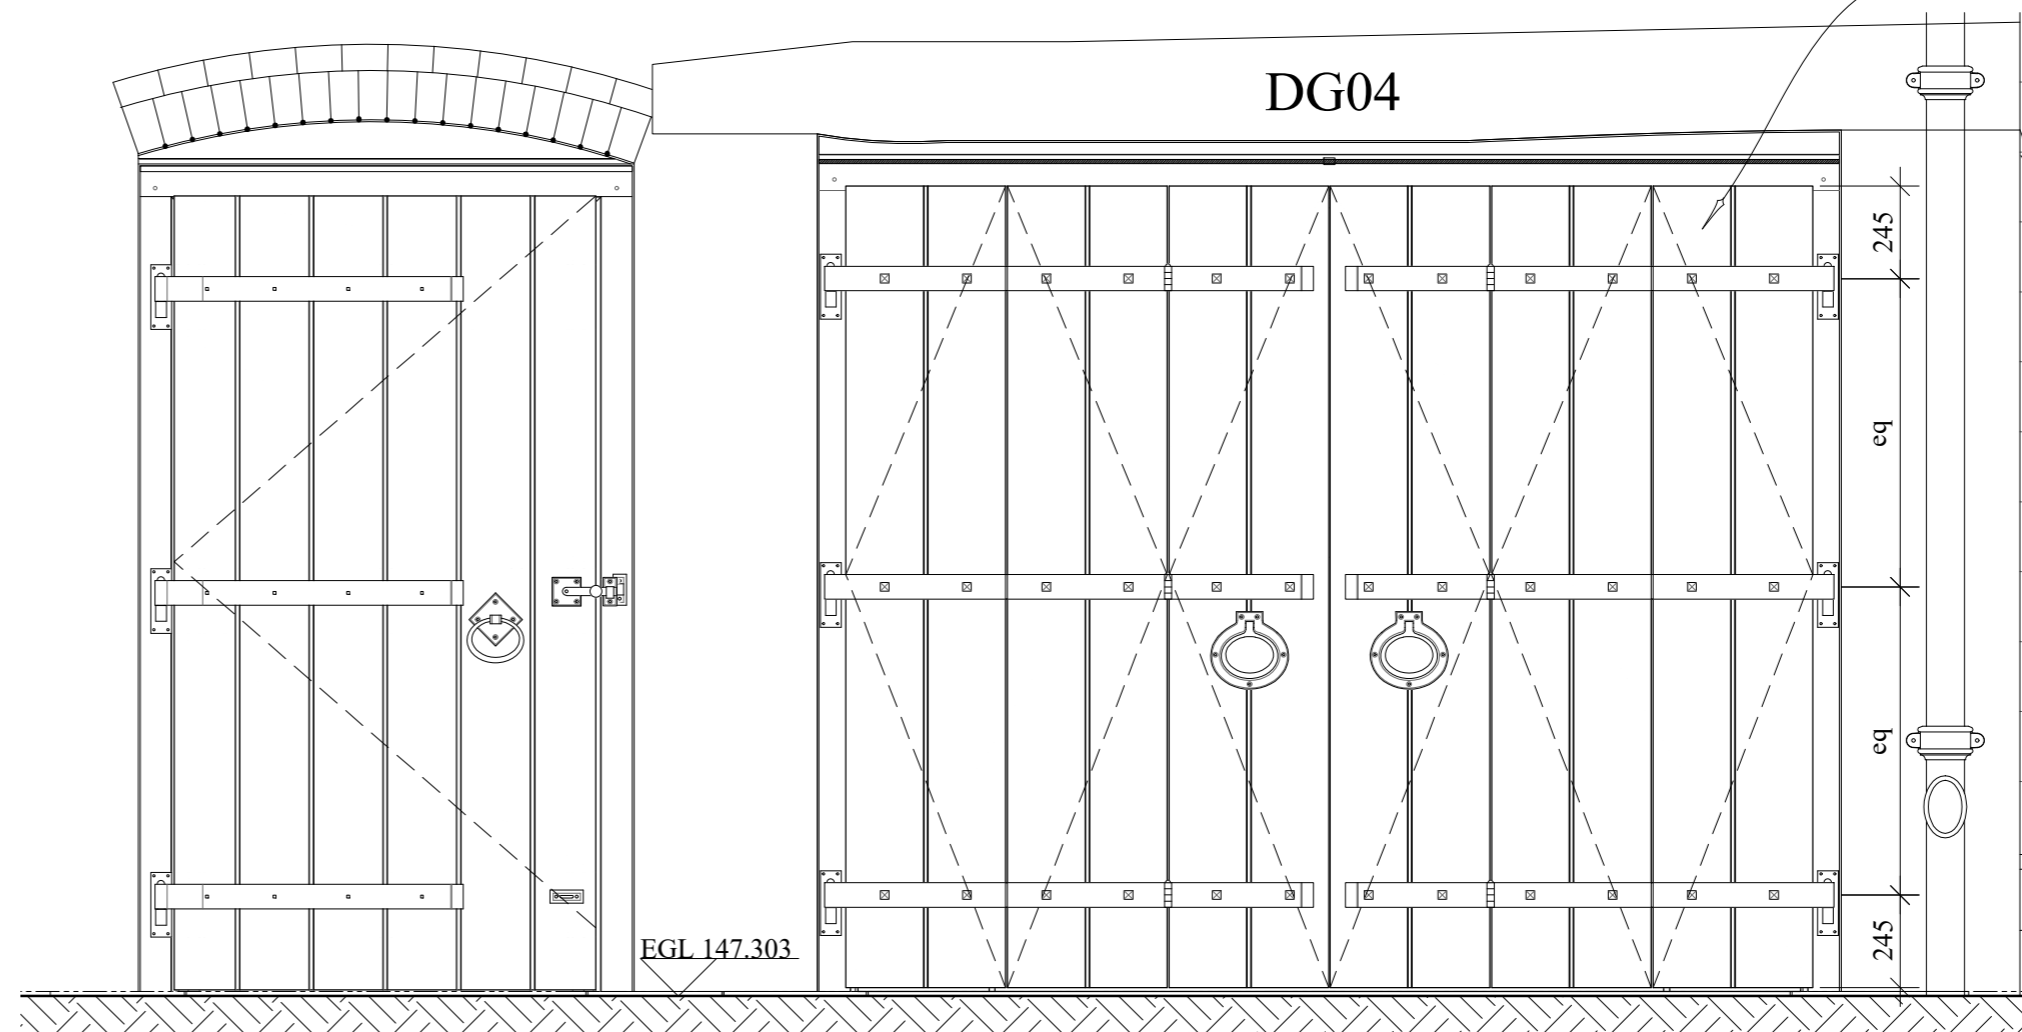

DG04 AND DG11
BOTH WITH SHUTTERS CLOSED AT 1:20

PLANNING

CRAIG HAMILTON ARCHITECTS LTD
COED MAWR FARM, HUNDRED HOUSE, RADNORSHIRE LD1 5RP · T:01982 553312

PROJECT: Mawley Hall Spa Barn
DRAWING TITLE: Door DG04 - Elevations and Section
DRAWING N^o: AD16 REVISION:
DATE: November 2023 SCALE: 1:20 @ A2

REV.	DATE	NOTES

CHECK ALL DIMENSIONS CAREFULLY ON SITE AND REPORT ANY DISCREPANCIES
DO NOT SCALE FROM THIS DRAWING (EXCEPT PLANNING DRAWINGS)