



SITE  
BOUNDARY  
IN RED

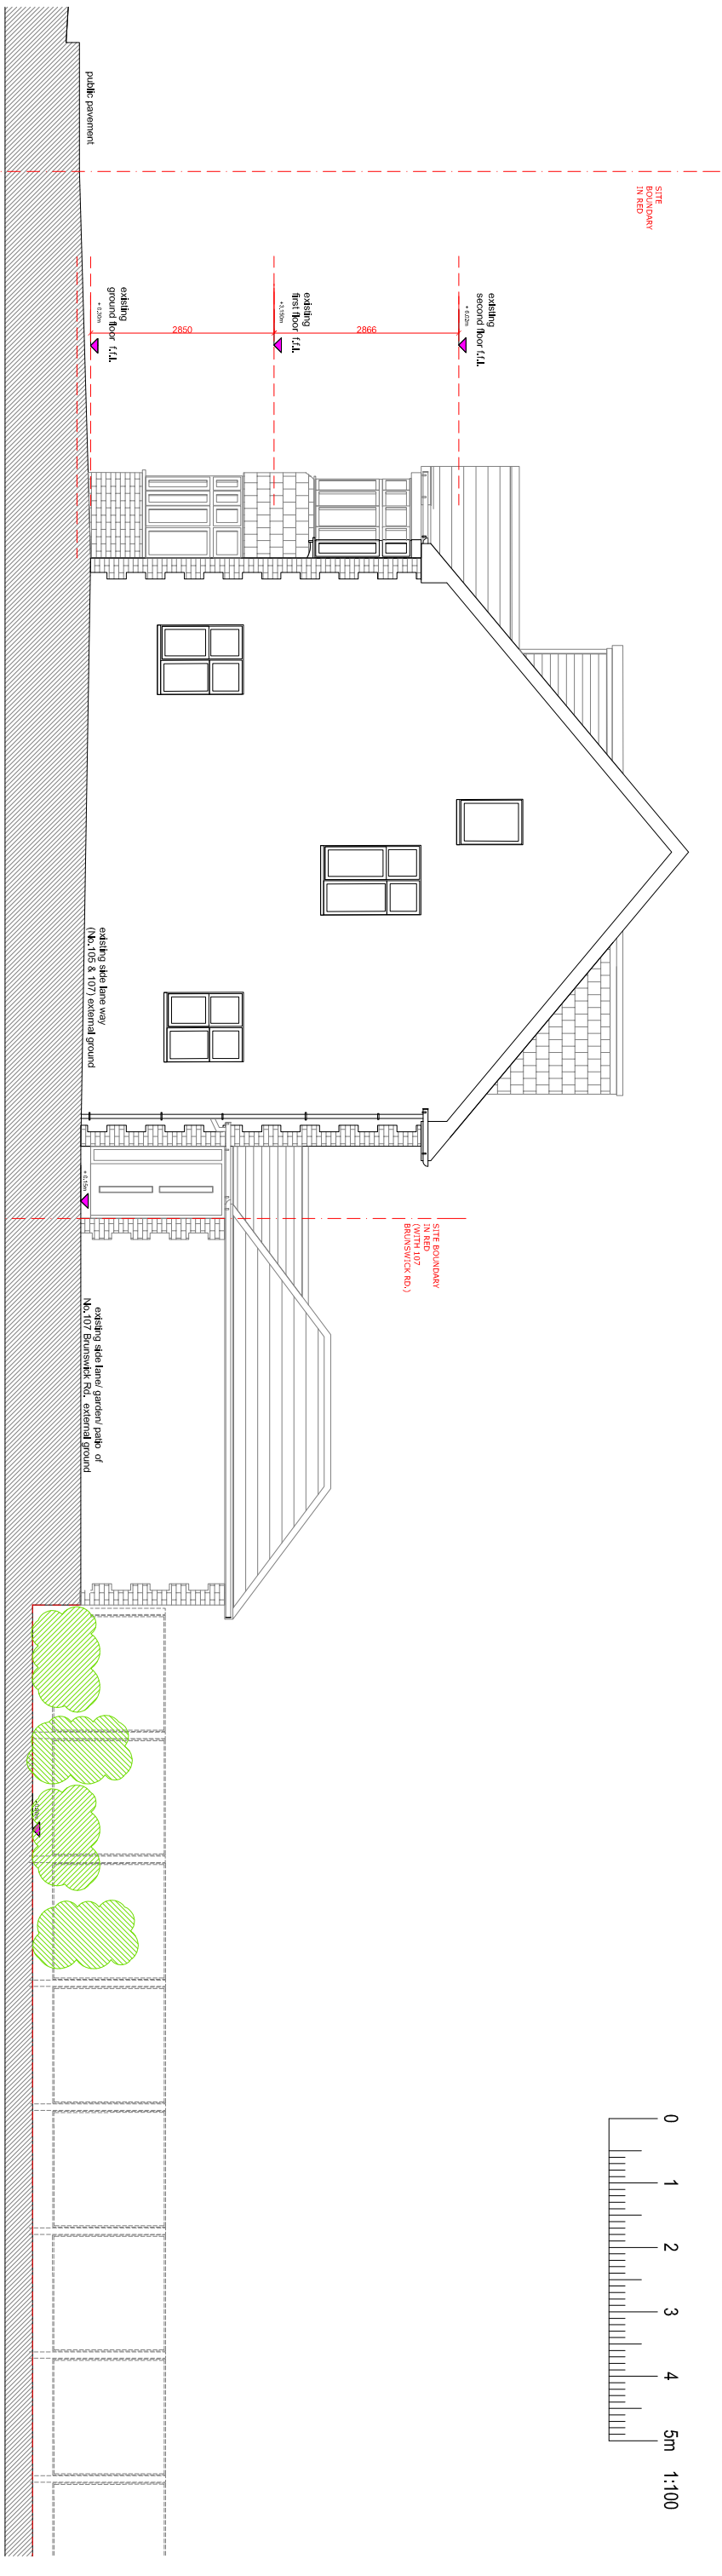

EXISTING SIDE ELEVATION (No. 105) - VIEW FROM SHARED SIDE LANE WAY

SITE  
BOUNDARY  
IN RED

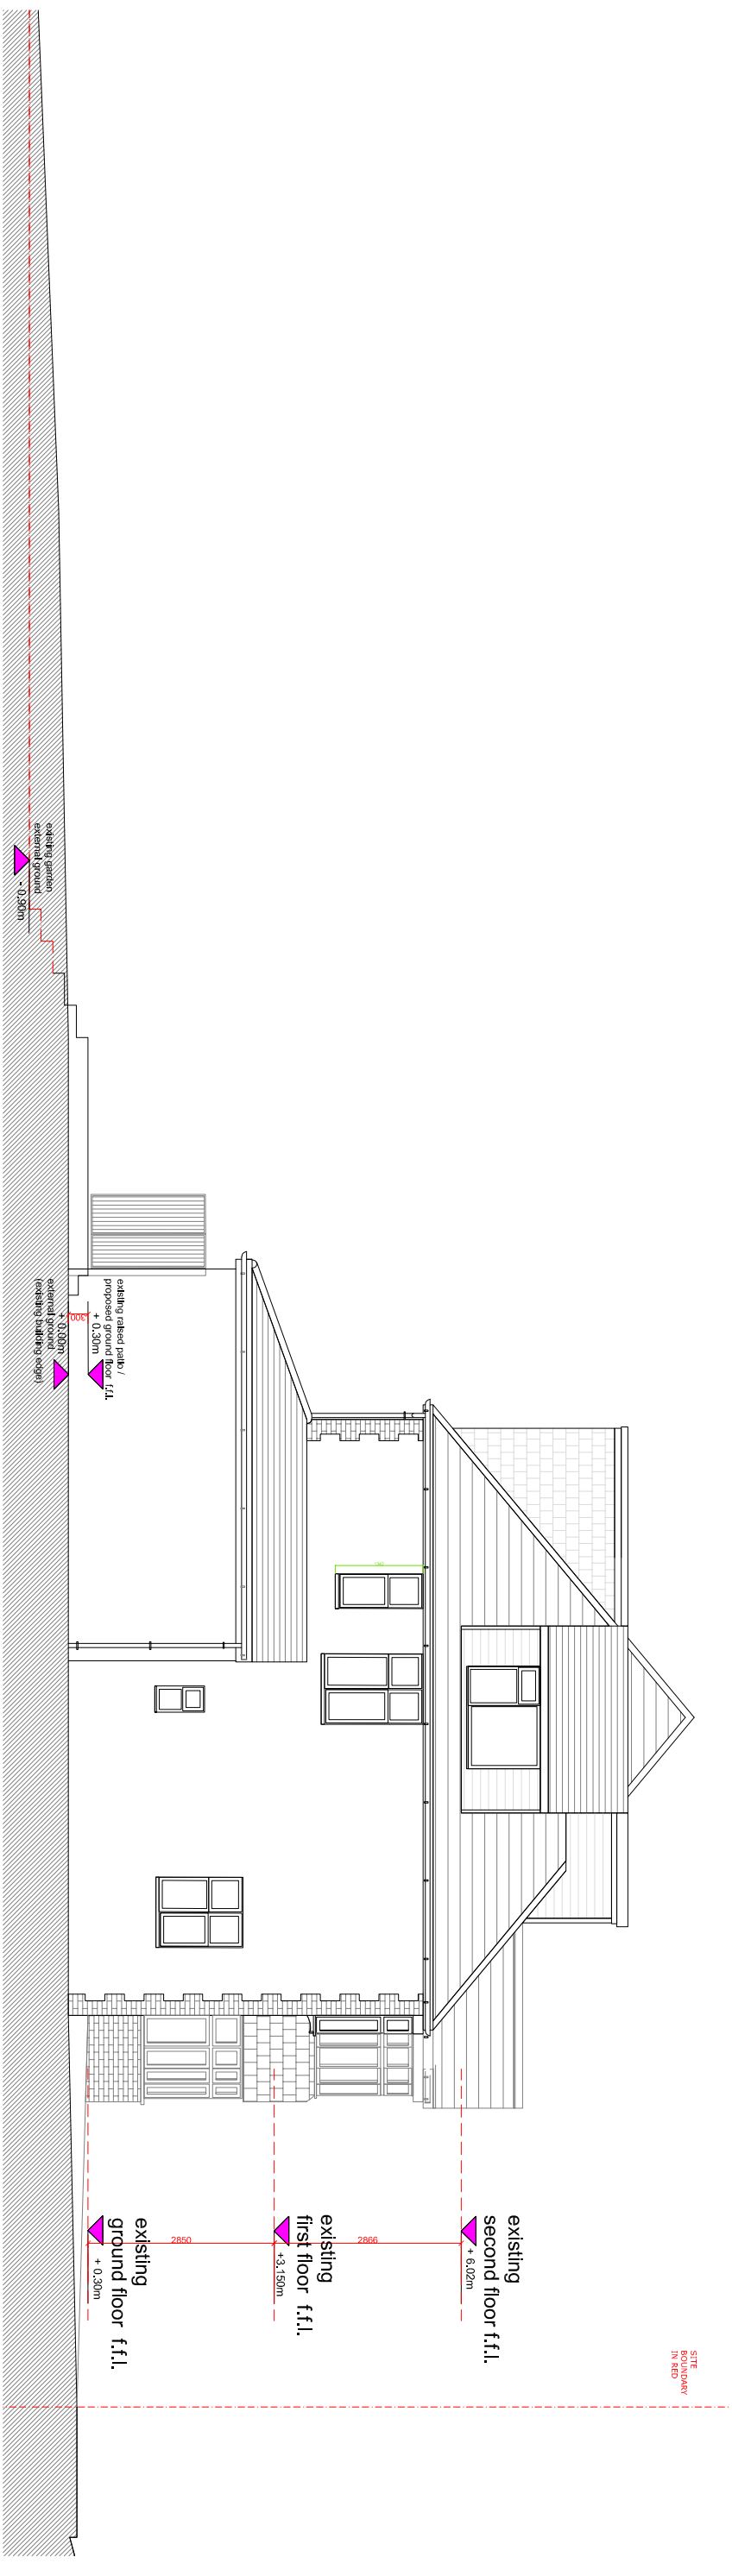

EXISTING SIDE ELEVATION (No. 103) - VIEW FROM THE PUBLIC FOOTPATH

FILE PATH SHOWN IN MARGIN

# GAVIN FUNG ARCHITECTS

16 BROWNLOW COURT, BROWNLOW ROAD,  
LONDON N11 2BH

e: gavin.fung@yahoo.co.uk m: 0790 6126 474

DRAWING TITLE:  
PROPOSED SIDE ELEVATIONS

PROJECT TITLE:  
PROPOSED NEW G/F BACK EXTENSIONS TO EXISTING  
TWO SEMI-DETACHED HOUSE AT  
103 & 105 Brunswick Road, London W5 1AQ

DRAWING BY: GF	SCALE: 1: 100 @ A3	DATE: NOV' 2023
DRAWING NUMBER: PROJECT	STATUS PL	NUMBER   REV. 1012   —
2221(1)		

