


ADJOINING NEIGHBOR  
(107 Brunswick Road W/5 1AQ)

SITE BOUNDARY IN RED

SHARED SIDE LANE BETWEEN NO. 105 AND 107

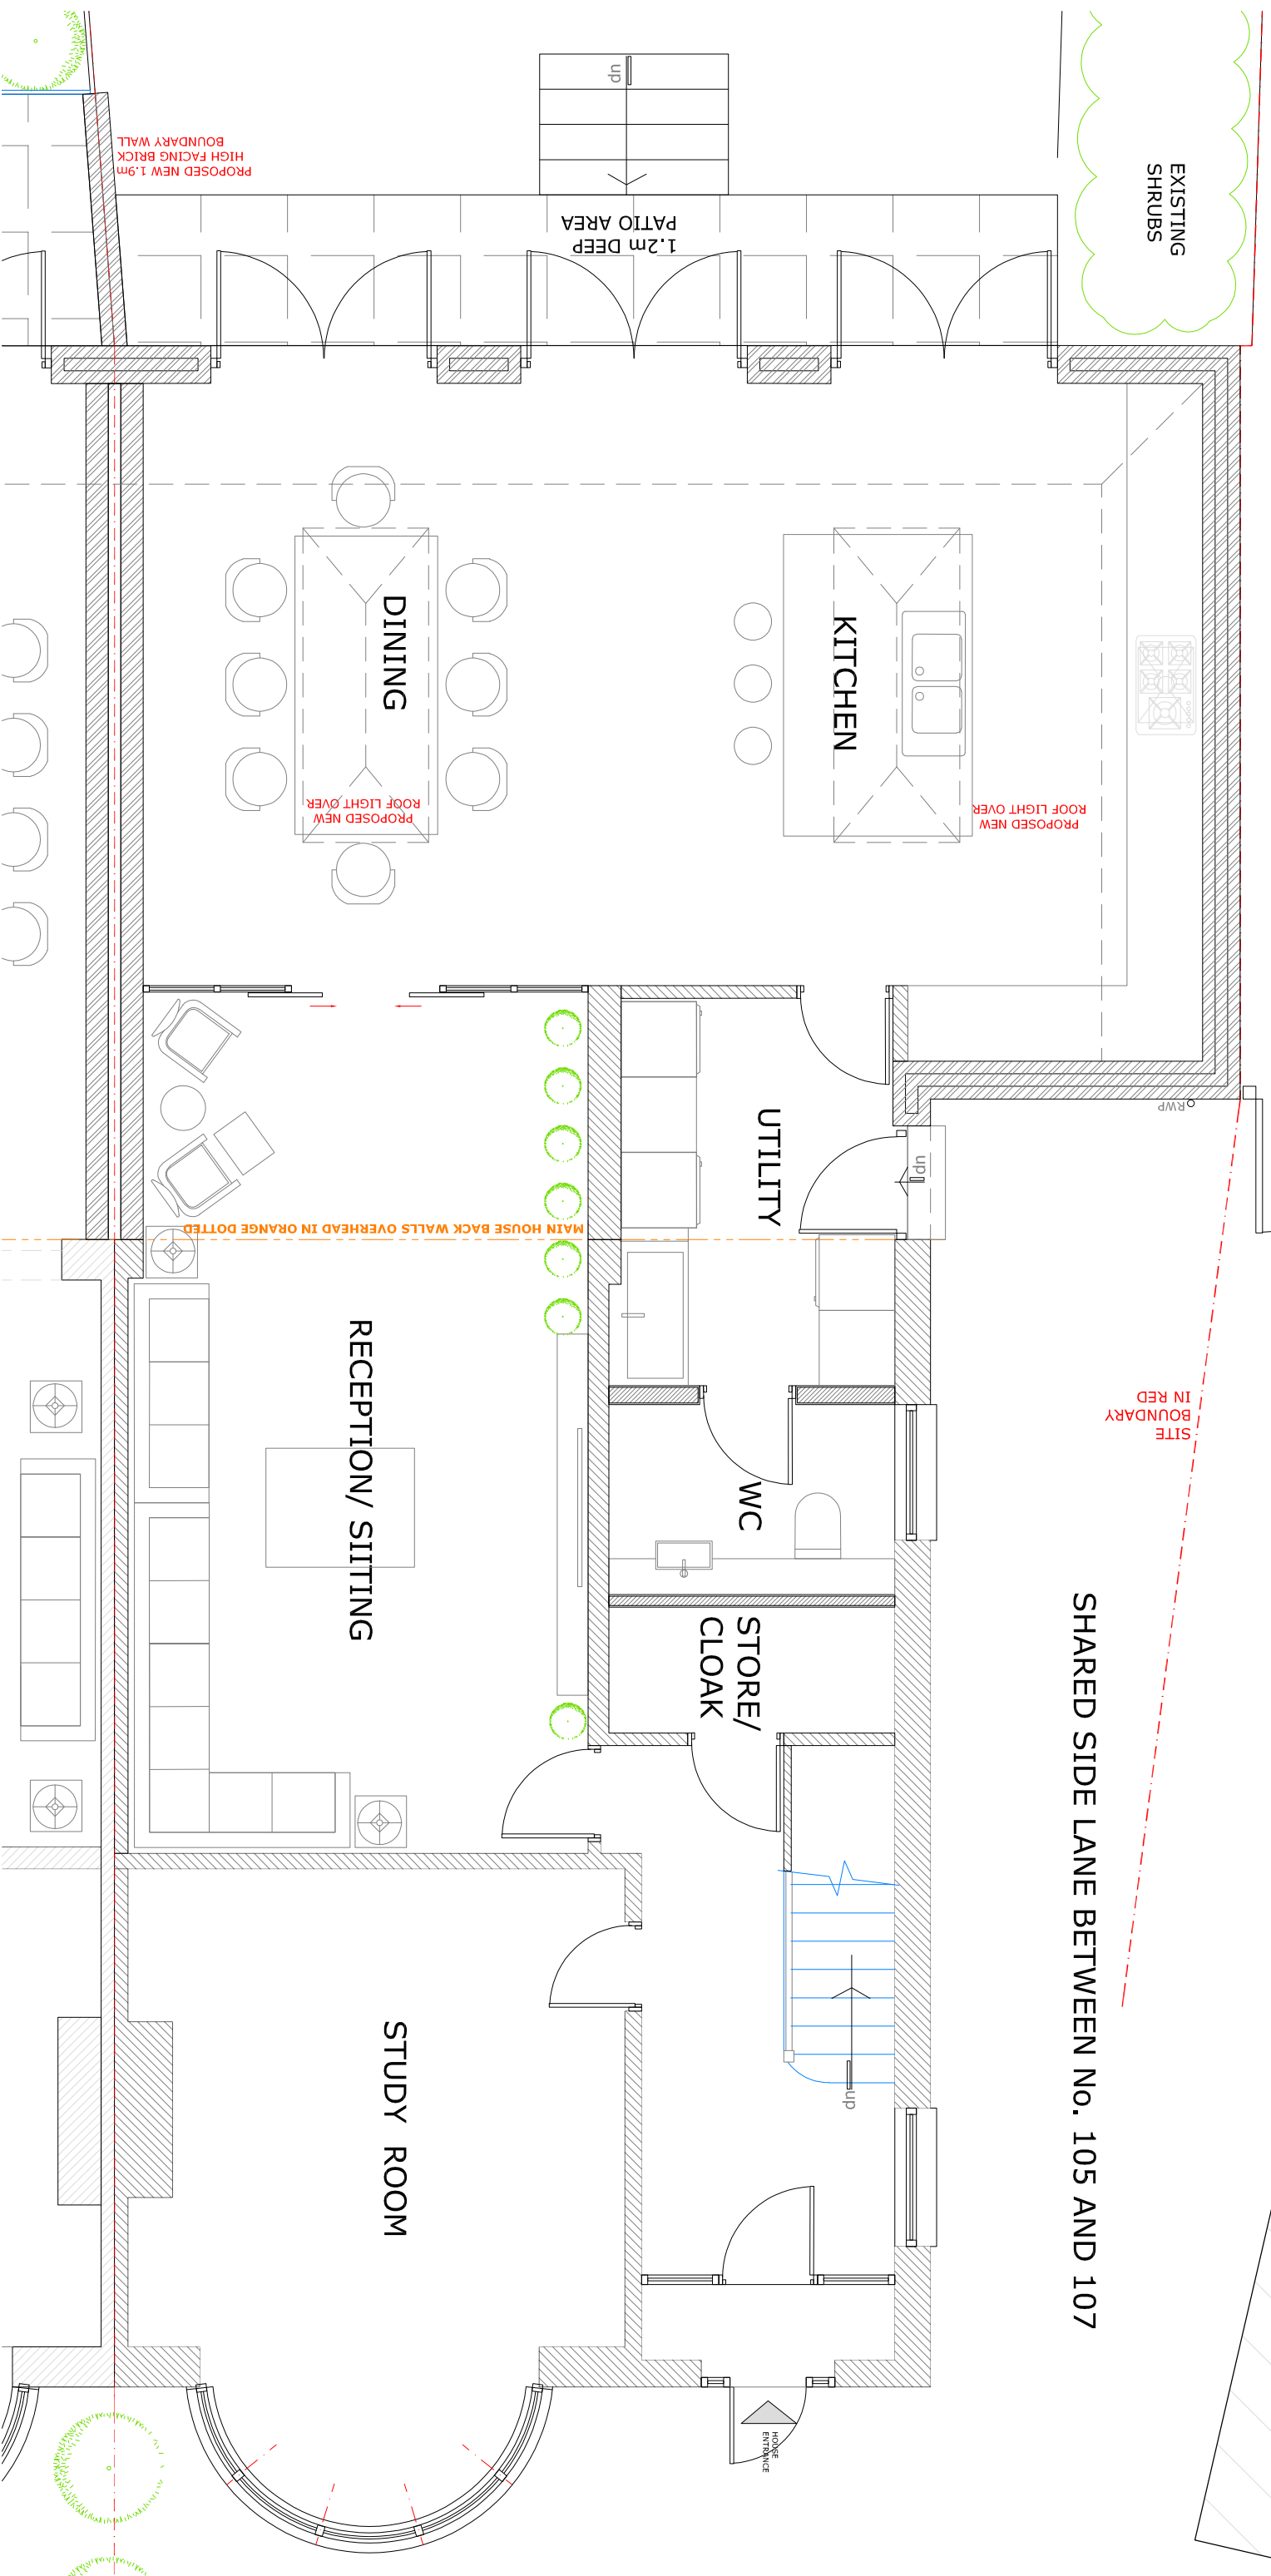

PROPOSED GROUND FLOOR LAYOUT PLAN (No.105)

FILE PATH SHOWN IN MARGIN



# GAVIN FUNG ARCHITECTS

16 BROWNLOW COURT, BROWNLOW ROAD,  
LONDON N11 2BH

e: gavin.fung@yahoo.co.uk m: 0790 6126 474

DRAWING TITLE: PROPOSED GROUND FLOOR LAYOUT PLAN (No. 105)		DRAWING BY: GF		SCALE: 1: 50 @ A3		DATE: OCT' 2023	
PROJECT TITLE: PROPOSED NEW G/F BACK EXTENSIONS TO EXISTING TWO SEMI-DETACHED HOUSE AT 103 & 105 Brunswick Road, London W5 1AQ		DRAWING NUMBER: PROJECT		STATUS		NUMBER   REV.	
		2221(1)		PL		1004 B	