




SITE LOCATION PLAN (1 : 1250)

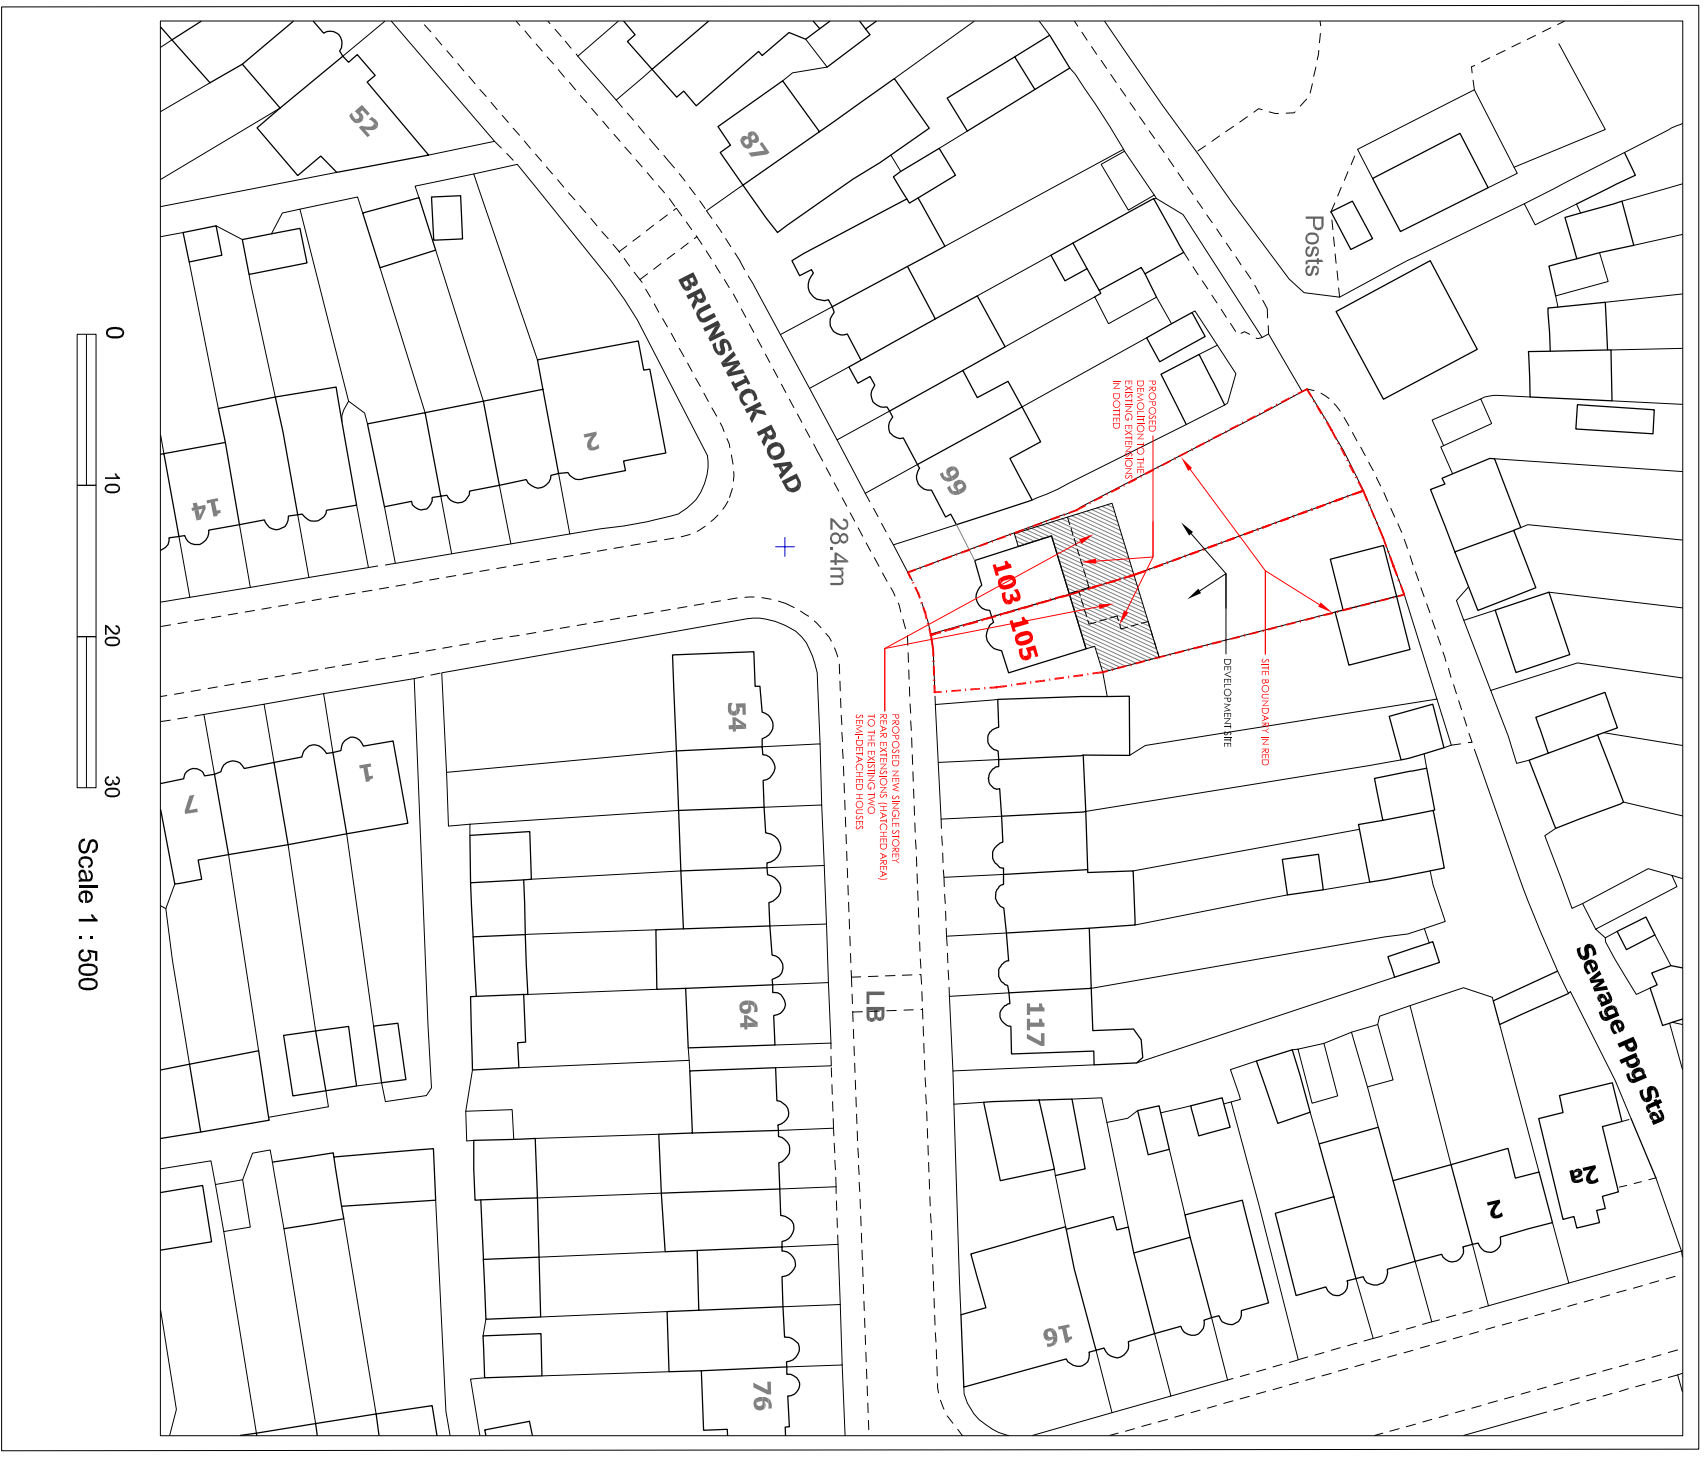

PROPOSED BLOCK PLAN (1 : 500)



GAVIN FUNG ARCHITECTS

16 BROWNLOW COURT, BROWNLOW ROAD,
LONDON N11 2BH

e: gavin.fung@yahoo.co.uk m: 0790 6126 474

DRAWING TITLE:
SITE LOCATION PLAN + BLOCK PLAN

PROJECT TITLE:
PROPOSED DEMOLITION OF THE EXISTING REAR EXTENSIONS AND ERECTION OF NEW PROPOSED G/F BACK EXTENSIONS TO EXISTING TWO SEMI-DETACHED HOUSE AT 103 & 105 Brunswick Road, London W5 1AQ

DRAWING BY: GF	SCALE: 1: 1250 @ A3 1: 500 @ A5	DATE: OCT' 2023
DRAWING NUMBER: PROJECT	STATUS	NUMBER REV.
2221(1)	PL	1000 —

FILE PATH SHOWN IN MARGIN