



This drawing must be read in conjunction with all other related drawings and documentation. It is the contractors responsibility to ensure full compliance with the Building Regulations. Do not scale from this drawing, use figured dimensions only. It is the contractors responsibility to check and verify all dimensions on site. Any discrepancies to be reported immediately.
 IF IN DOUBT ASK.
 Materials not in conformity with relevant British or European Standards/Codes of practice or materials known to be deleterious to health & safety must not be used or specified on this project.

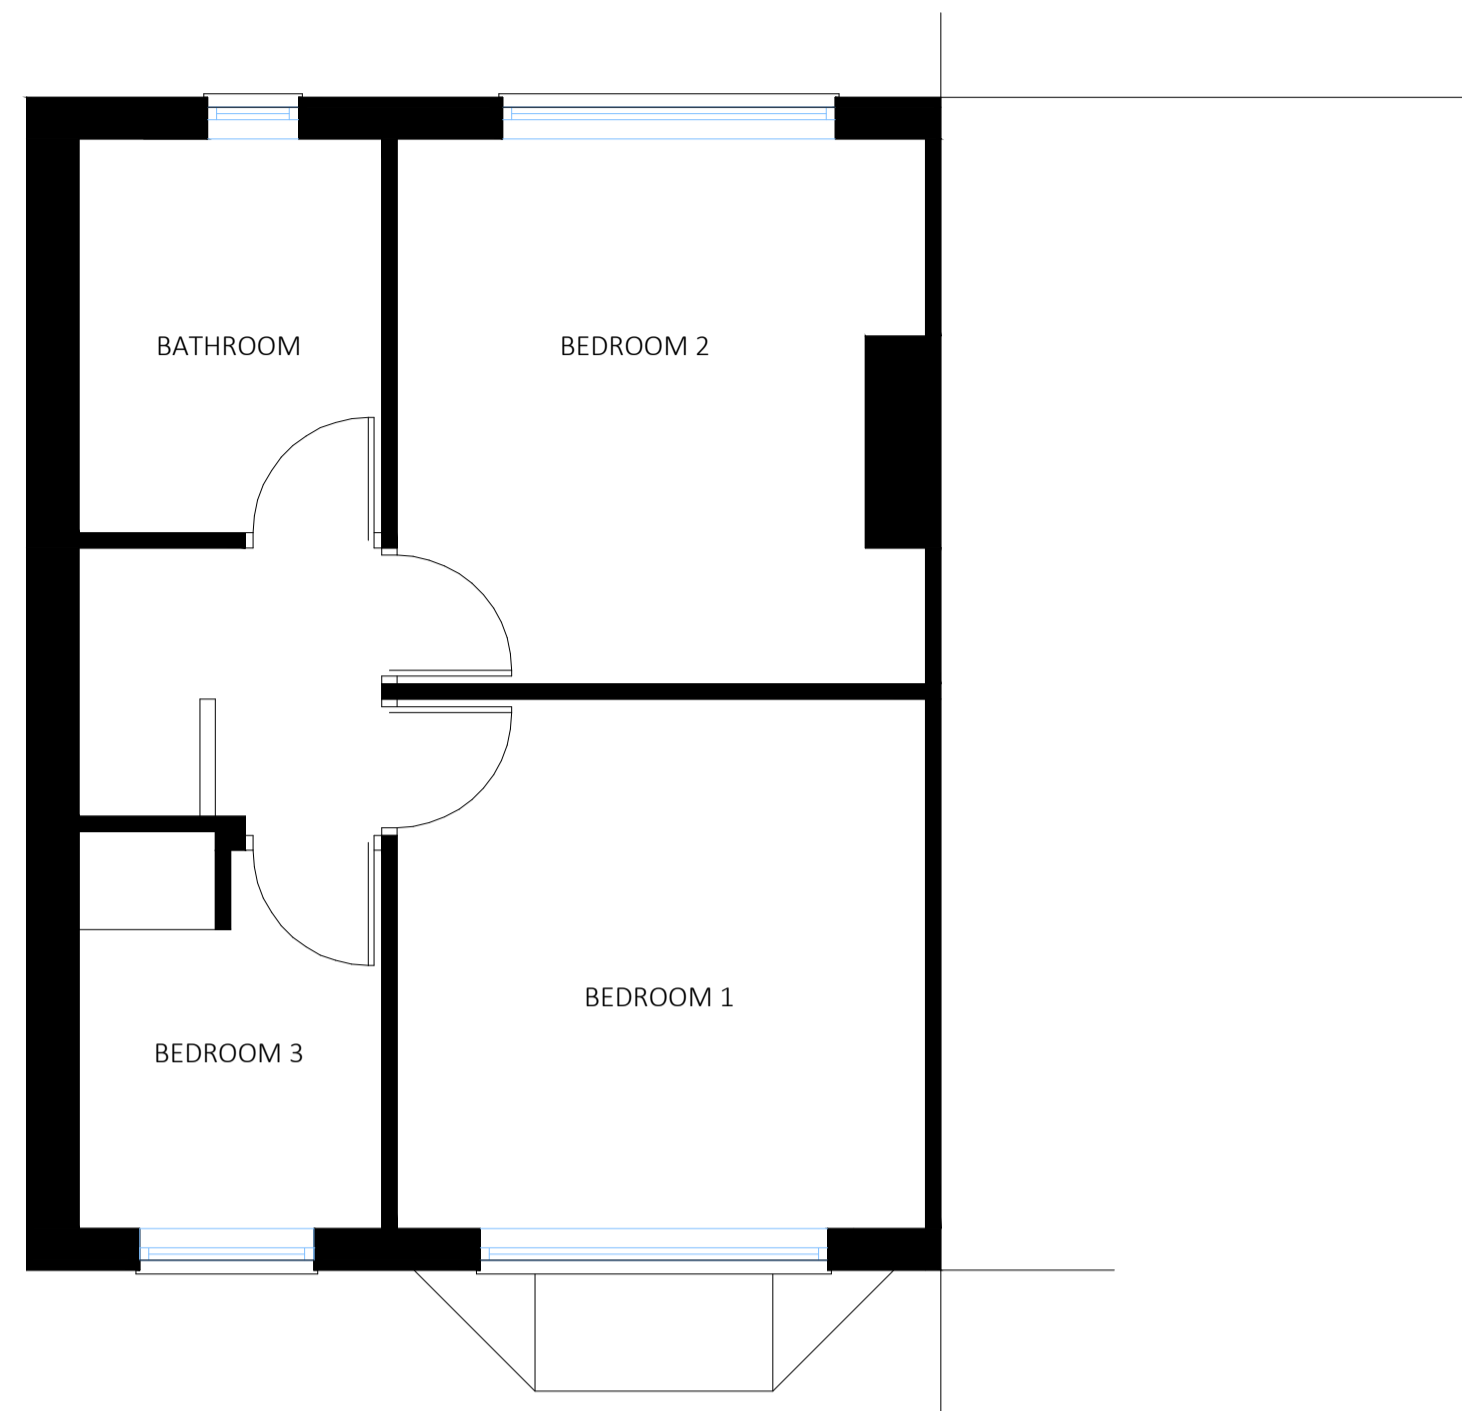


EXISTING FIRST FLOOR GA PLAN
 SCALE 1:50

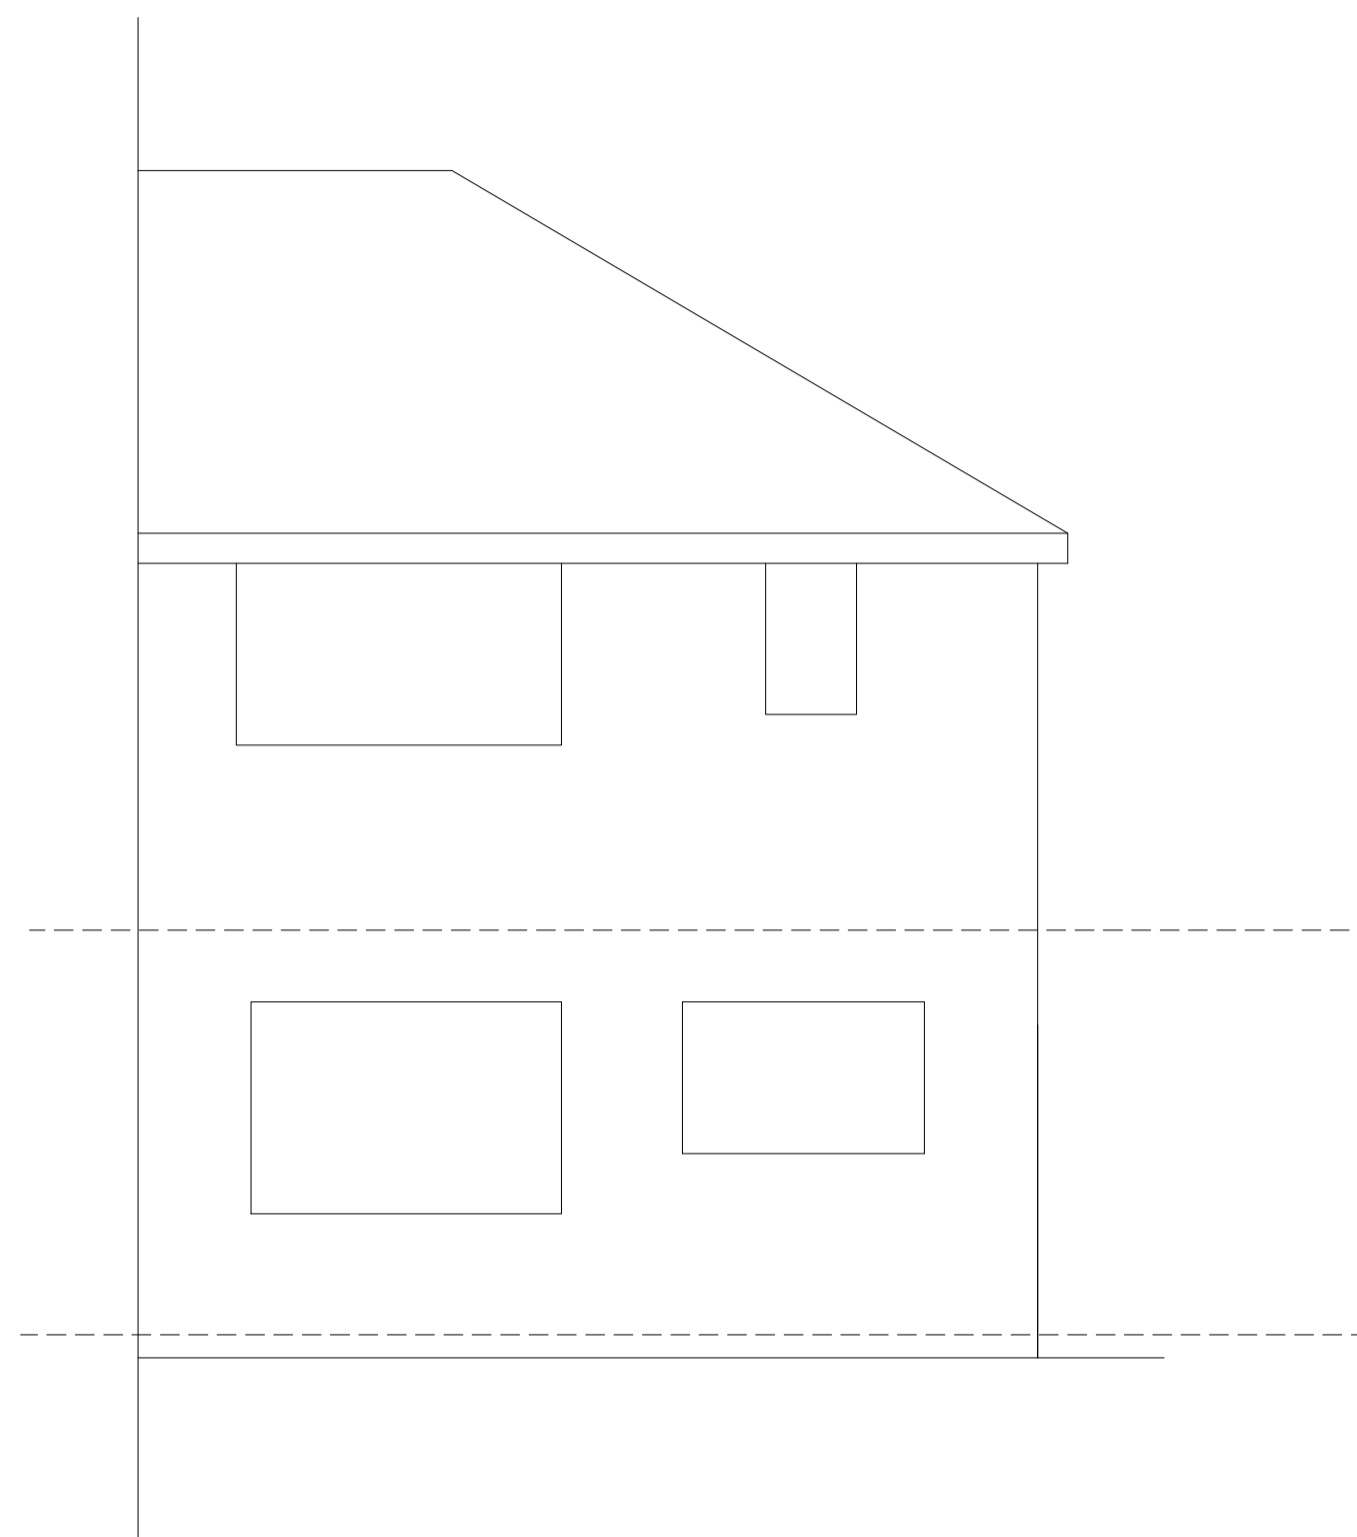


EXISTING REAR ROAD ELEVATION
 SCALE 1:50




LOCATION PLAN
 SCALE 1:1250

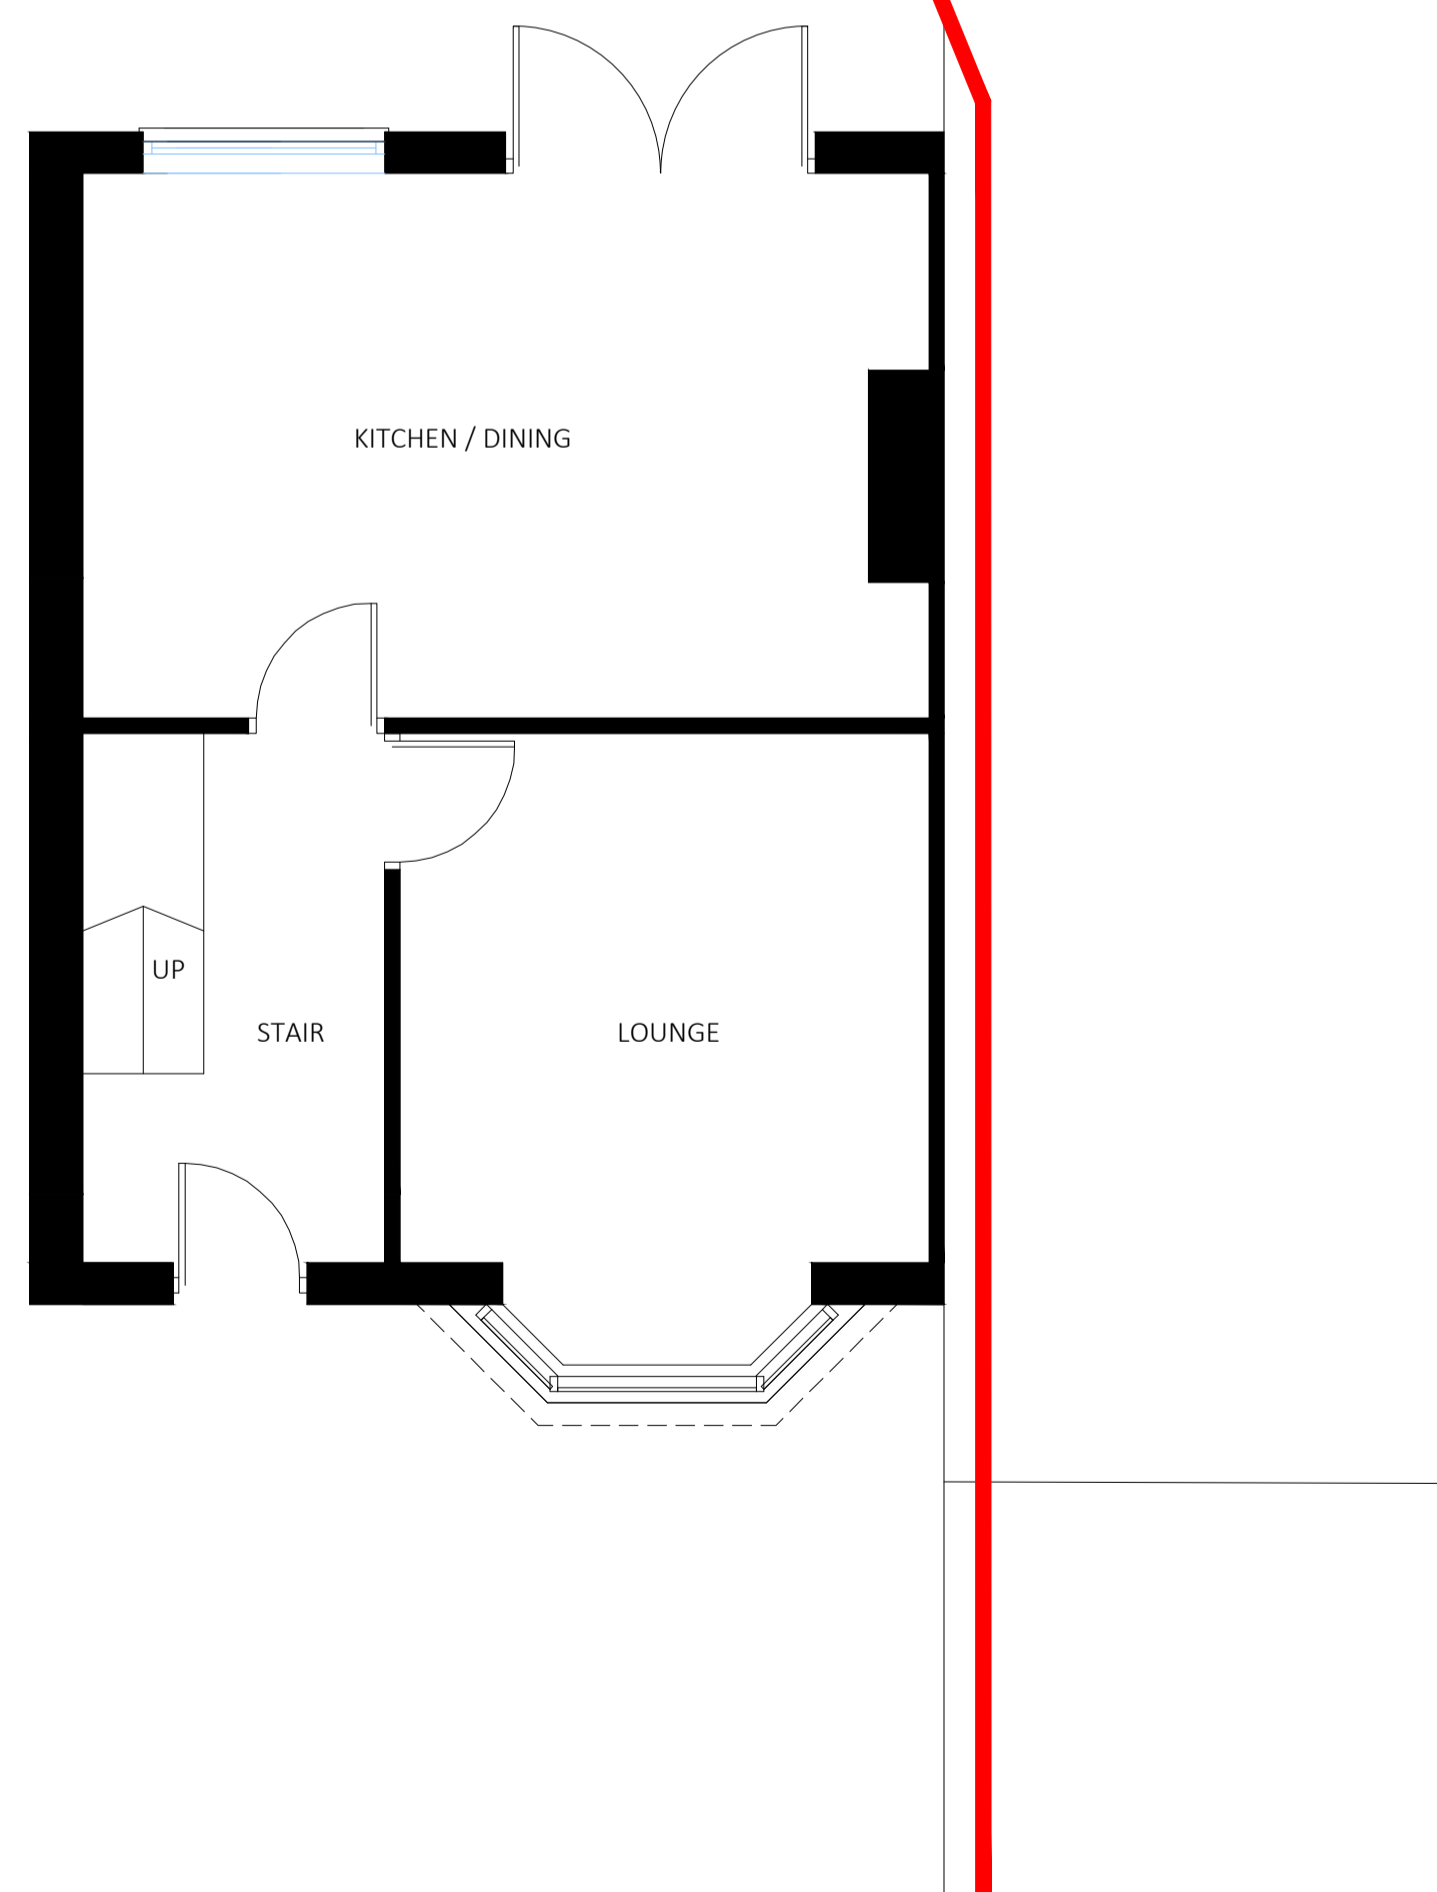

EXISTING GROUND FLOOR GA PLAN
 SCALE 1:50

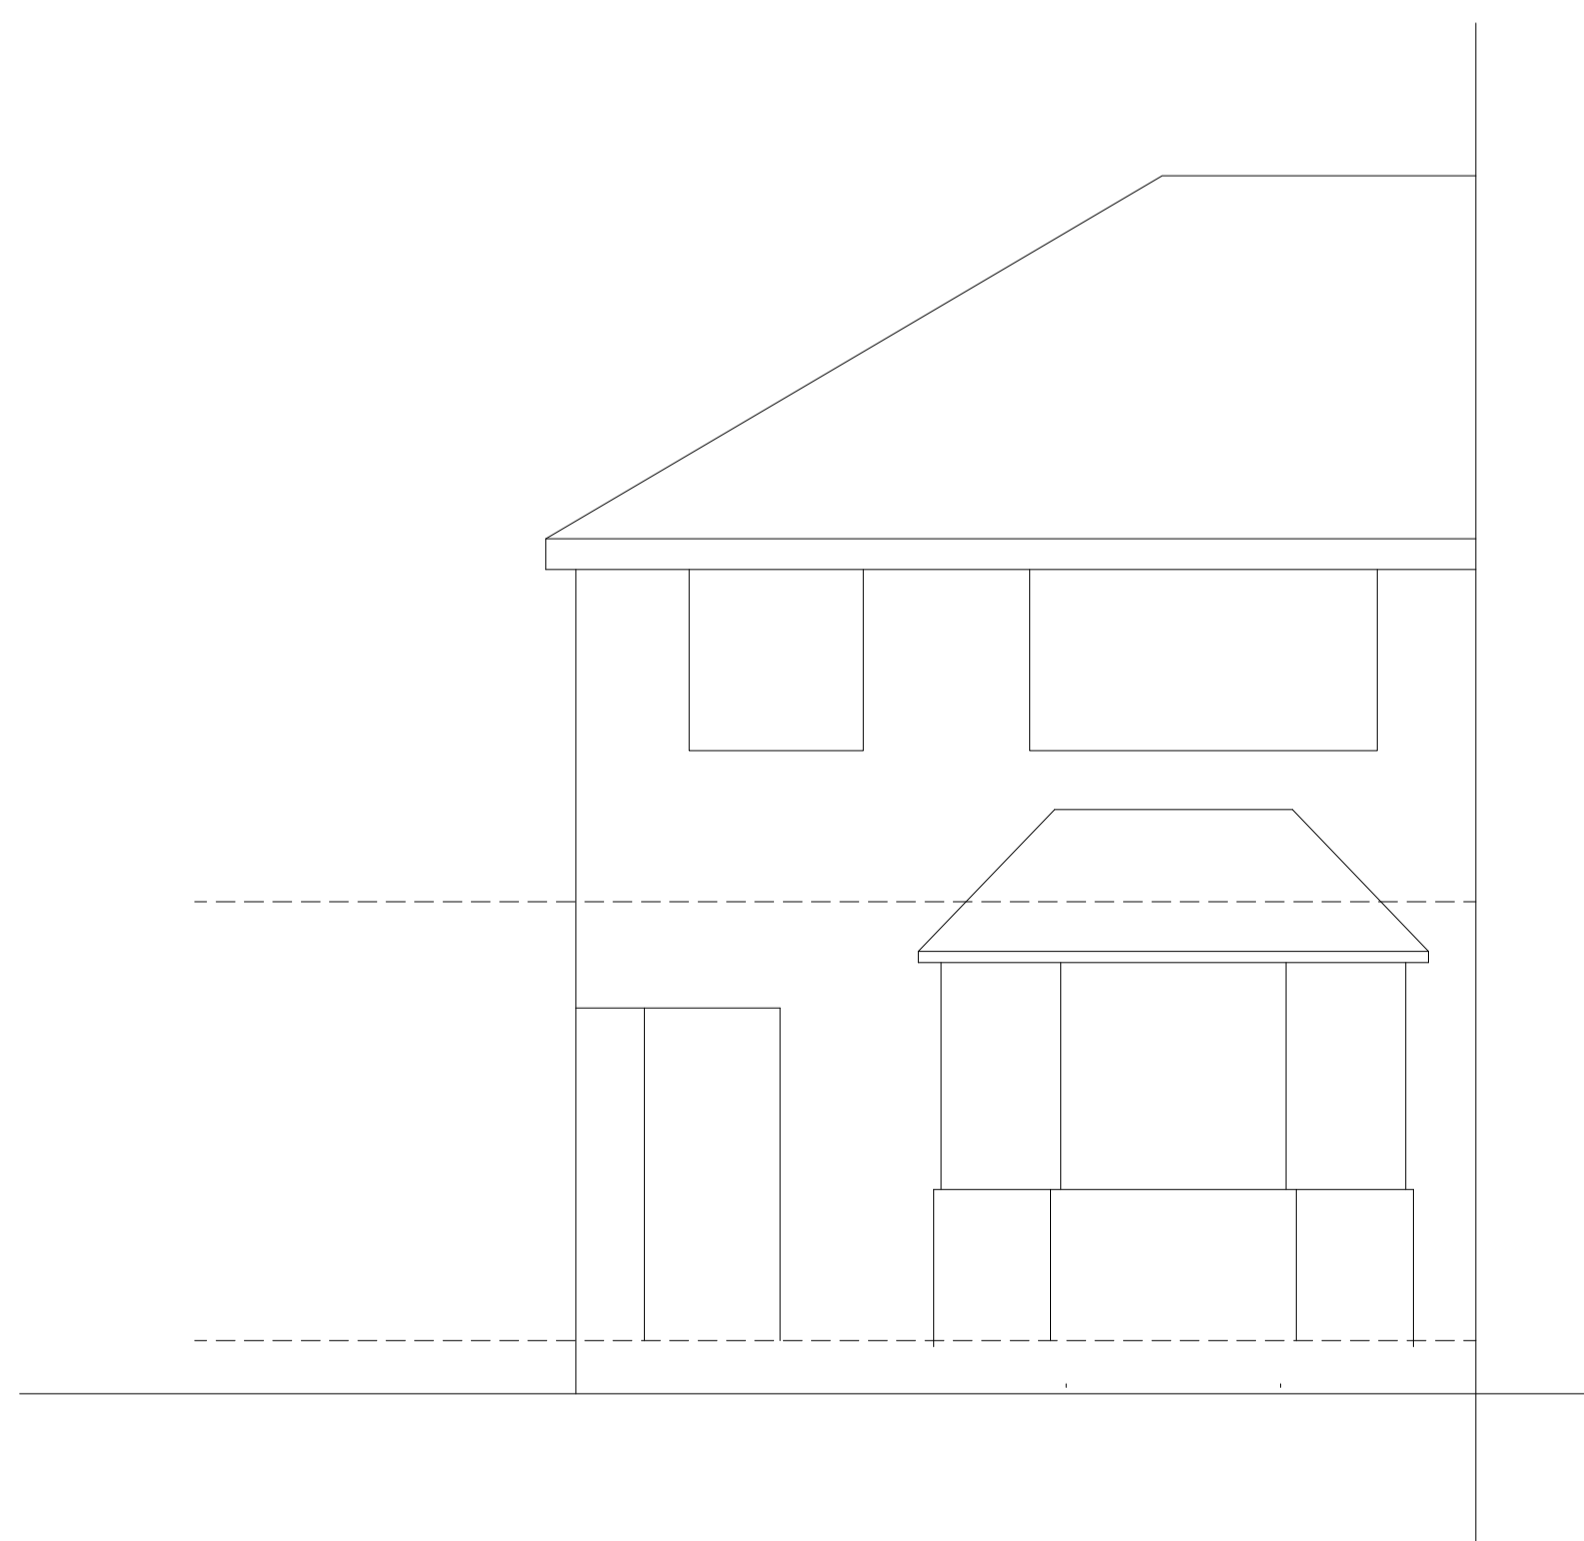

EXISTING PORCHESTER ROAD ELEVATION
 SCALE 1:50

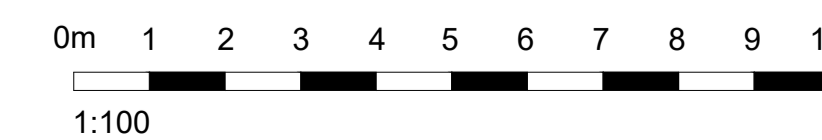

to Date	Description	Drawn/Checked by
CLIENT		
MR M JOHAL		
PROJECT		
PORCHESTER ROAD		
TITLE		
EXISTING PLANS AND ELEVATIONS		
DRAWING STATUS		
PLANNING		
DRAWN	CHECKED	
SCALE	VARIES	
DATE	JUNE 2023	

whittamcox.com		
JOB NO.	DRAWING NO.	REV
	POR-01	