





LOCATION/BLOCK PLAN AS EXISTING

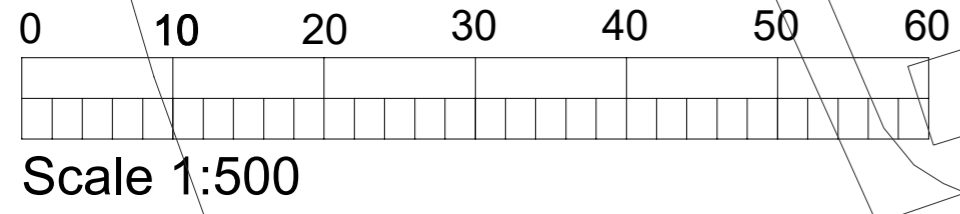


BLOCK PLAN 1:500

Proposed new lodge at 68 Clevedon Road,
Tickenham, BS21 6RD

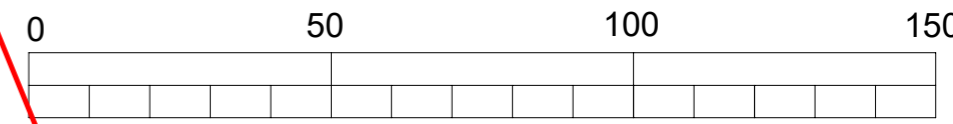

Scale 1:1250

Location Plan 1:1250

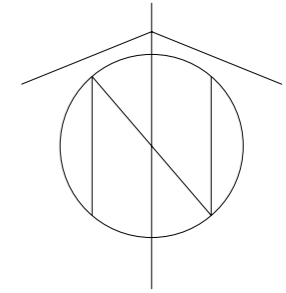

Peter J Bath

Project Design and Construction Management Ltd

5 Halswell Road
Clevedon
Somerset
BS21 6LD

Date: DEC 2023
Scale: 1:500 & 1:1250 at A3
Drg No: PDCM:677-100

07710-063216
01275-870781
pete@peterbath.co.uk
www.peterbath.co.uk