


Location Plan

Site Address: 68, Clevedon Road, Tickenham, BS21 6RD

Date Produced: 11-Dec-2023

Scale: 1:1250 @A3

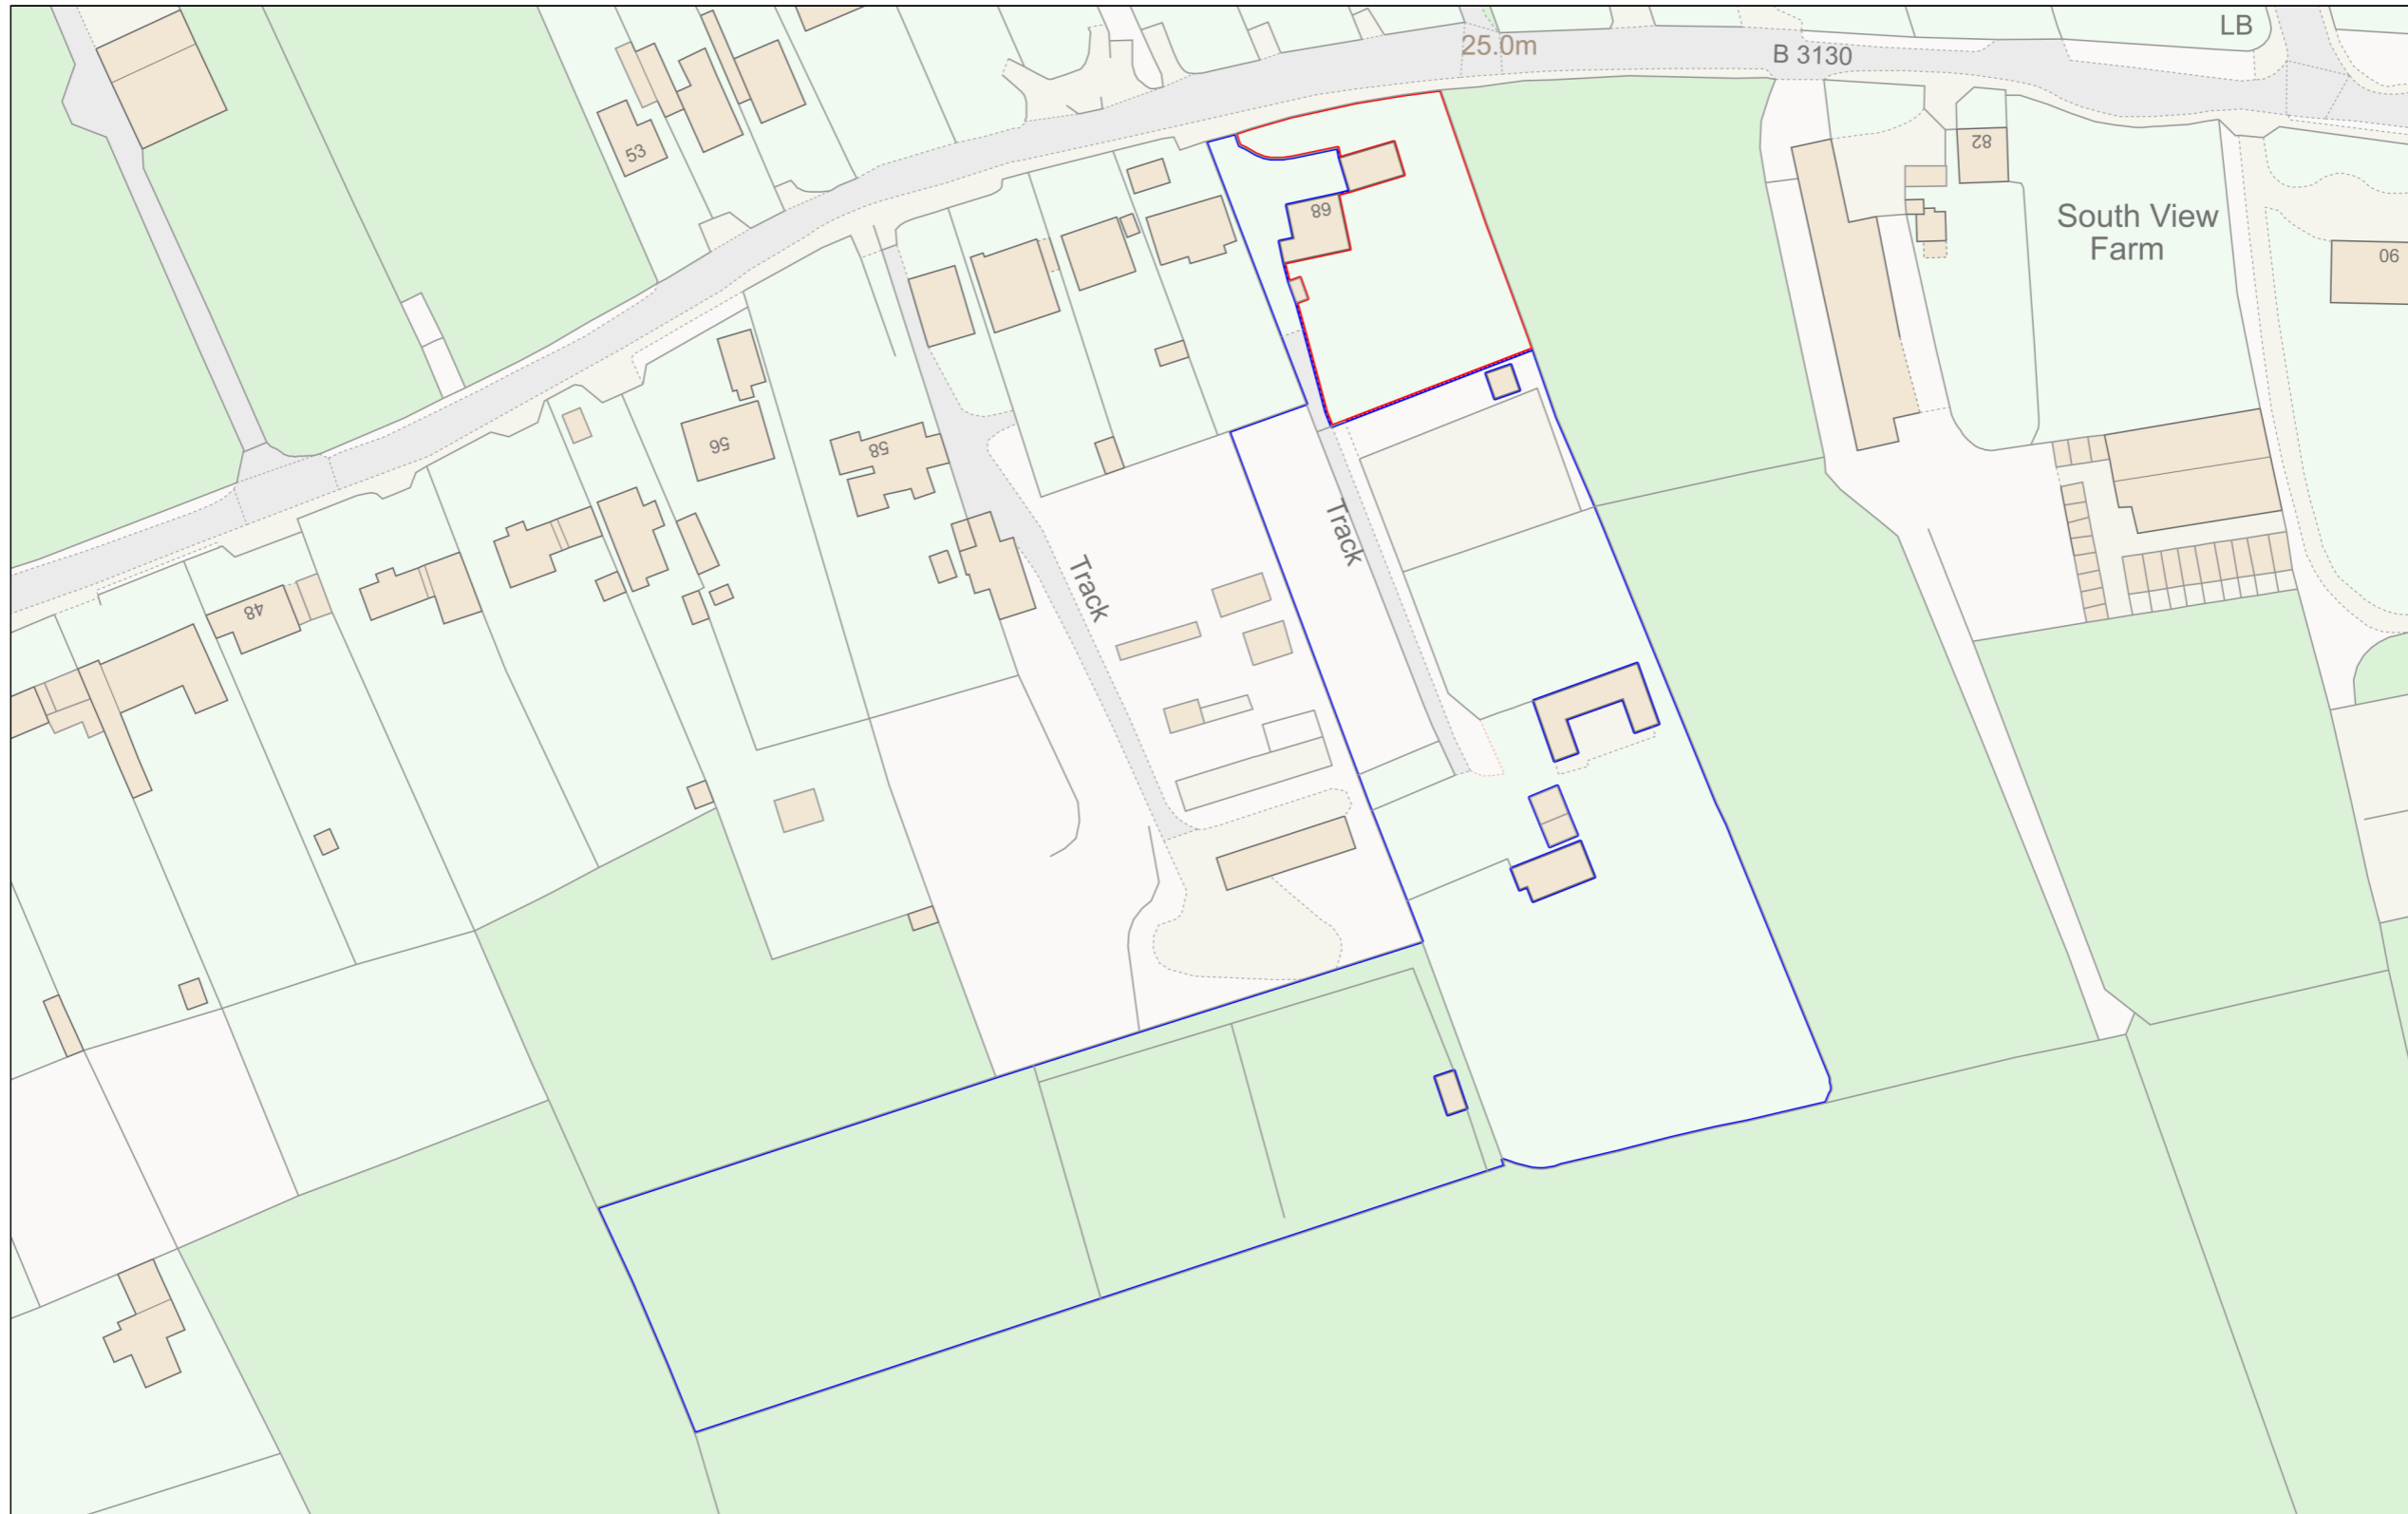

Planning Portal Reference: PP-12348482v3

