


LOCATION PLAN . SCALE 1:1250 . SEPT 2023 . DRAWING No 07

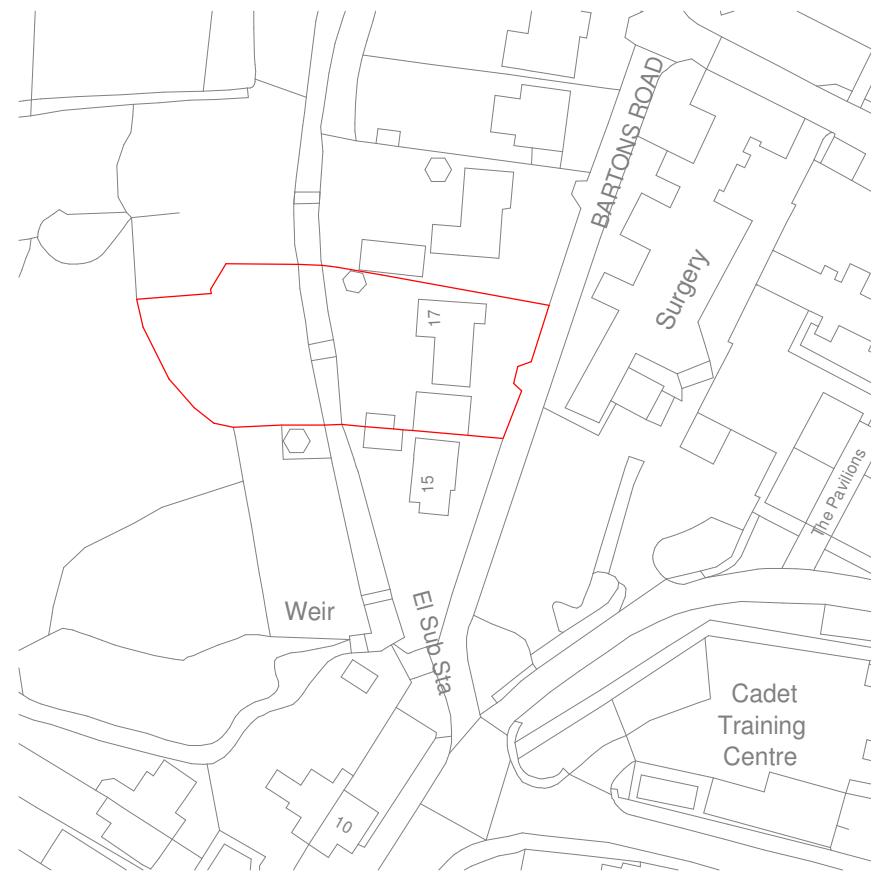

Original Paper Size A3



S J Egford BSc (Hons) BArch - ARCHITECTURAL SERVICES - Meadowside Barn - Slab Lane - Woodfalls - Salisbury - SP5 2NE - 01725 514718 - 07739090070

S. DOWLING . WEIR COTTAGE . 17 BARTONS ROAD . FORDINGBRIDGE . SP6 1JD