



GROUND FLOOR

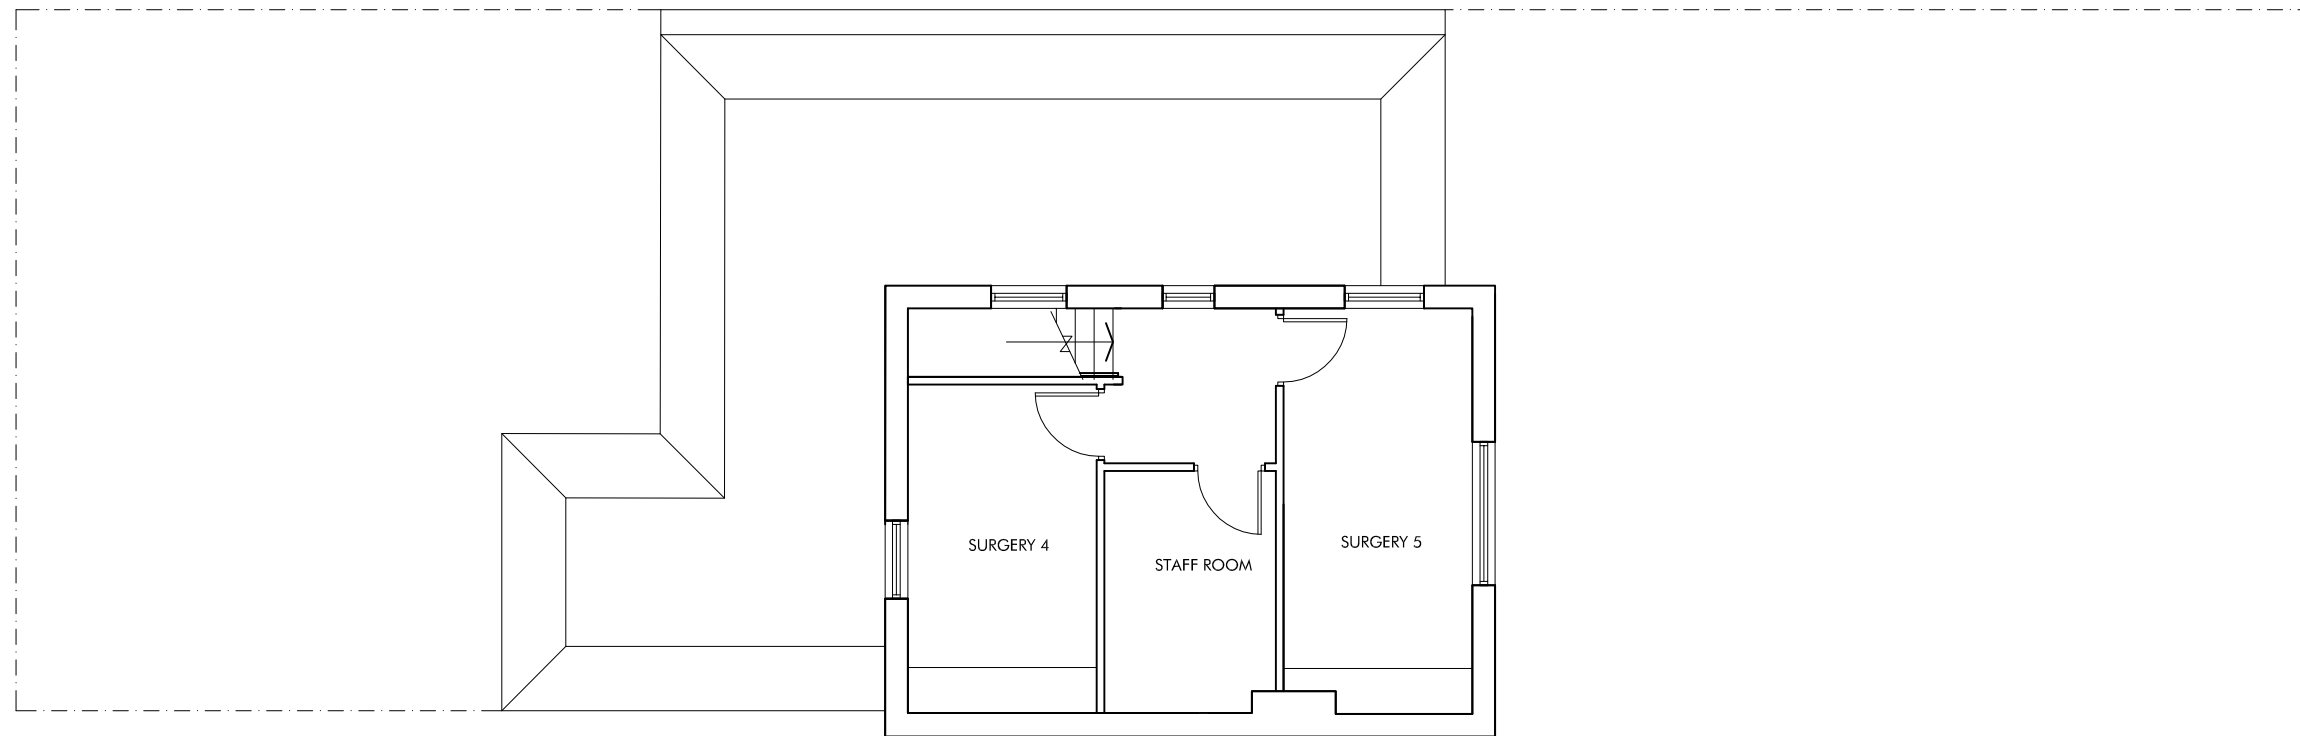

FIRST FLOOR

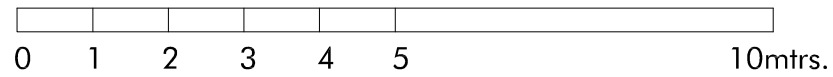

mza planning

planning permission without the headaches

14 Devonshire Mews
Chiswick
London, W4 2HA

T. 0844 500 5050
office@mzaplanning.com

Title: **PROPOSED LAYOUT**

Dwg.No: 326-PROP- 01

Project: 257 Shooters Hill Road
Blackheath
London

Date: 19-03-21
Scale: 1:100 @ A3