




DRAWING NOTES

COPYRIGHT ©
This drawing and the details herein are the copyright of MBH Design Studio Ltd. and must not be reproduced, altered or passed to any third party without prior written consent.
This drawing has been produced for the project listed below, is submitted in support of this application to the Local Planning Authority and is not intended for use by any other person or for any other purpose.
Every effort has been made to ensure the accuracy of these drawings, however MBH Design Studio Ltd. accept no responsibility for any discrepancies arising from the reuse of survey information and preliminary drawings commissioned by the Applicant from others.

KEY PLAN:

- SITE BOUNDARY LINE
AREA - 2093 SQM - 0.2093 HECTARE
- APPLICATION LINE
AREA - 2.8 SQM - 0.00028 HECTARE

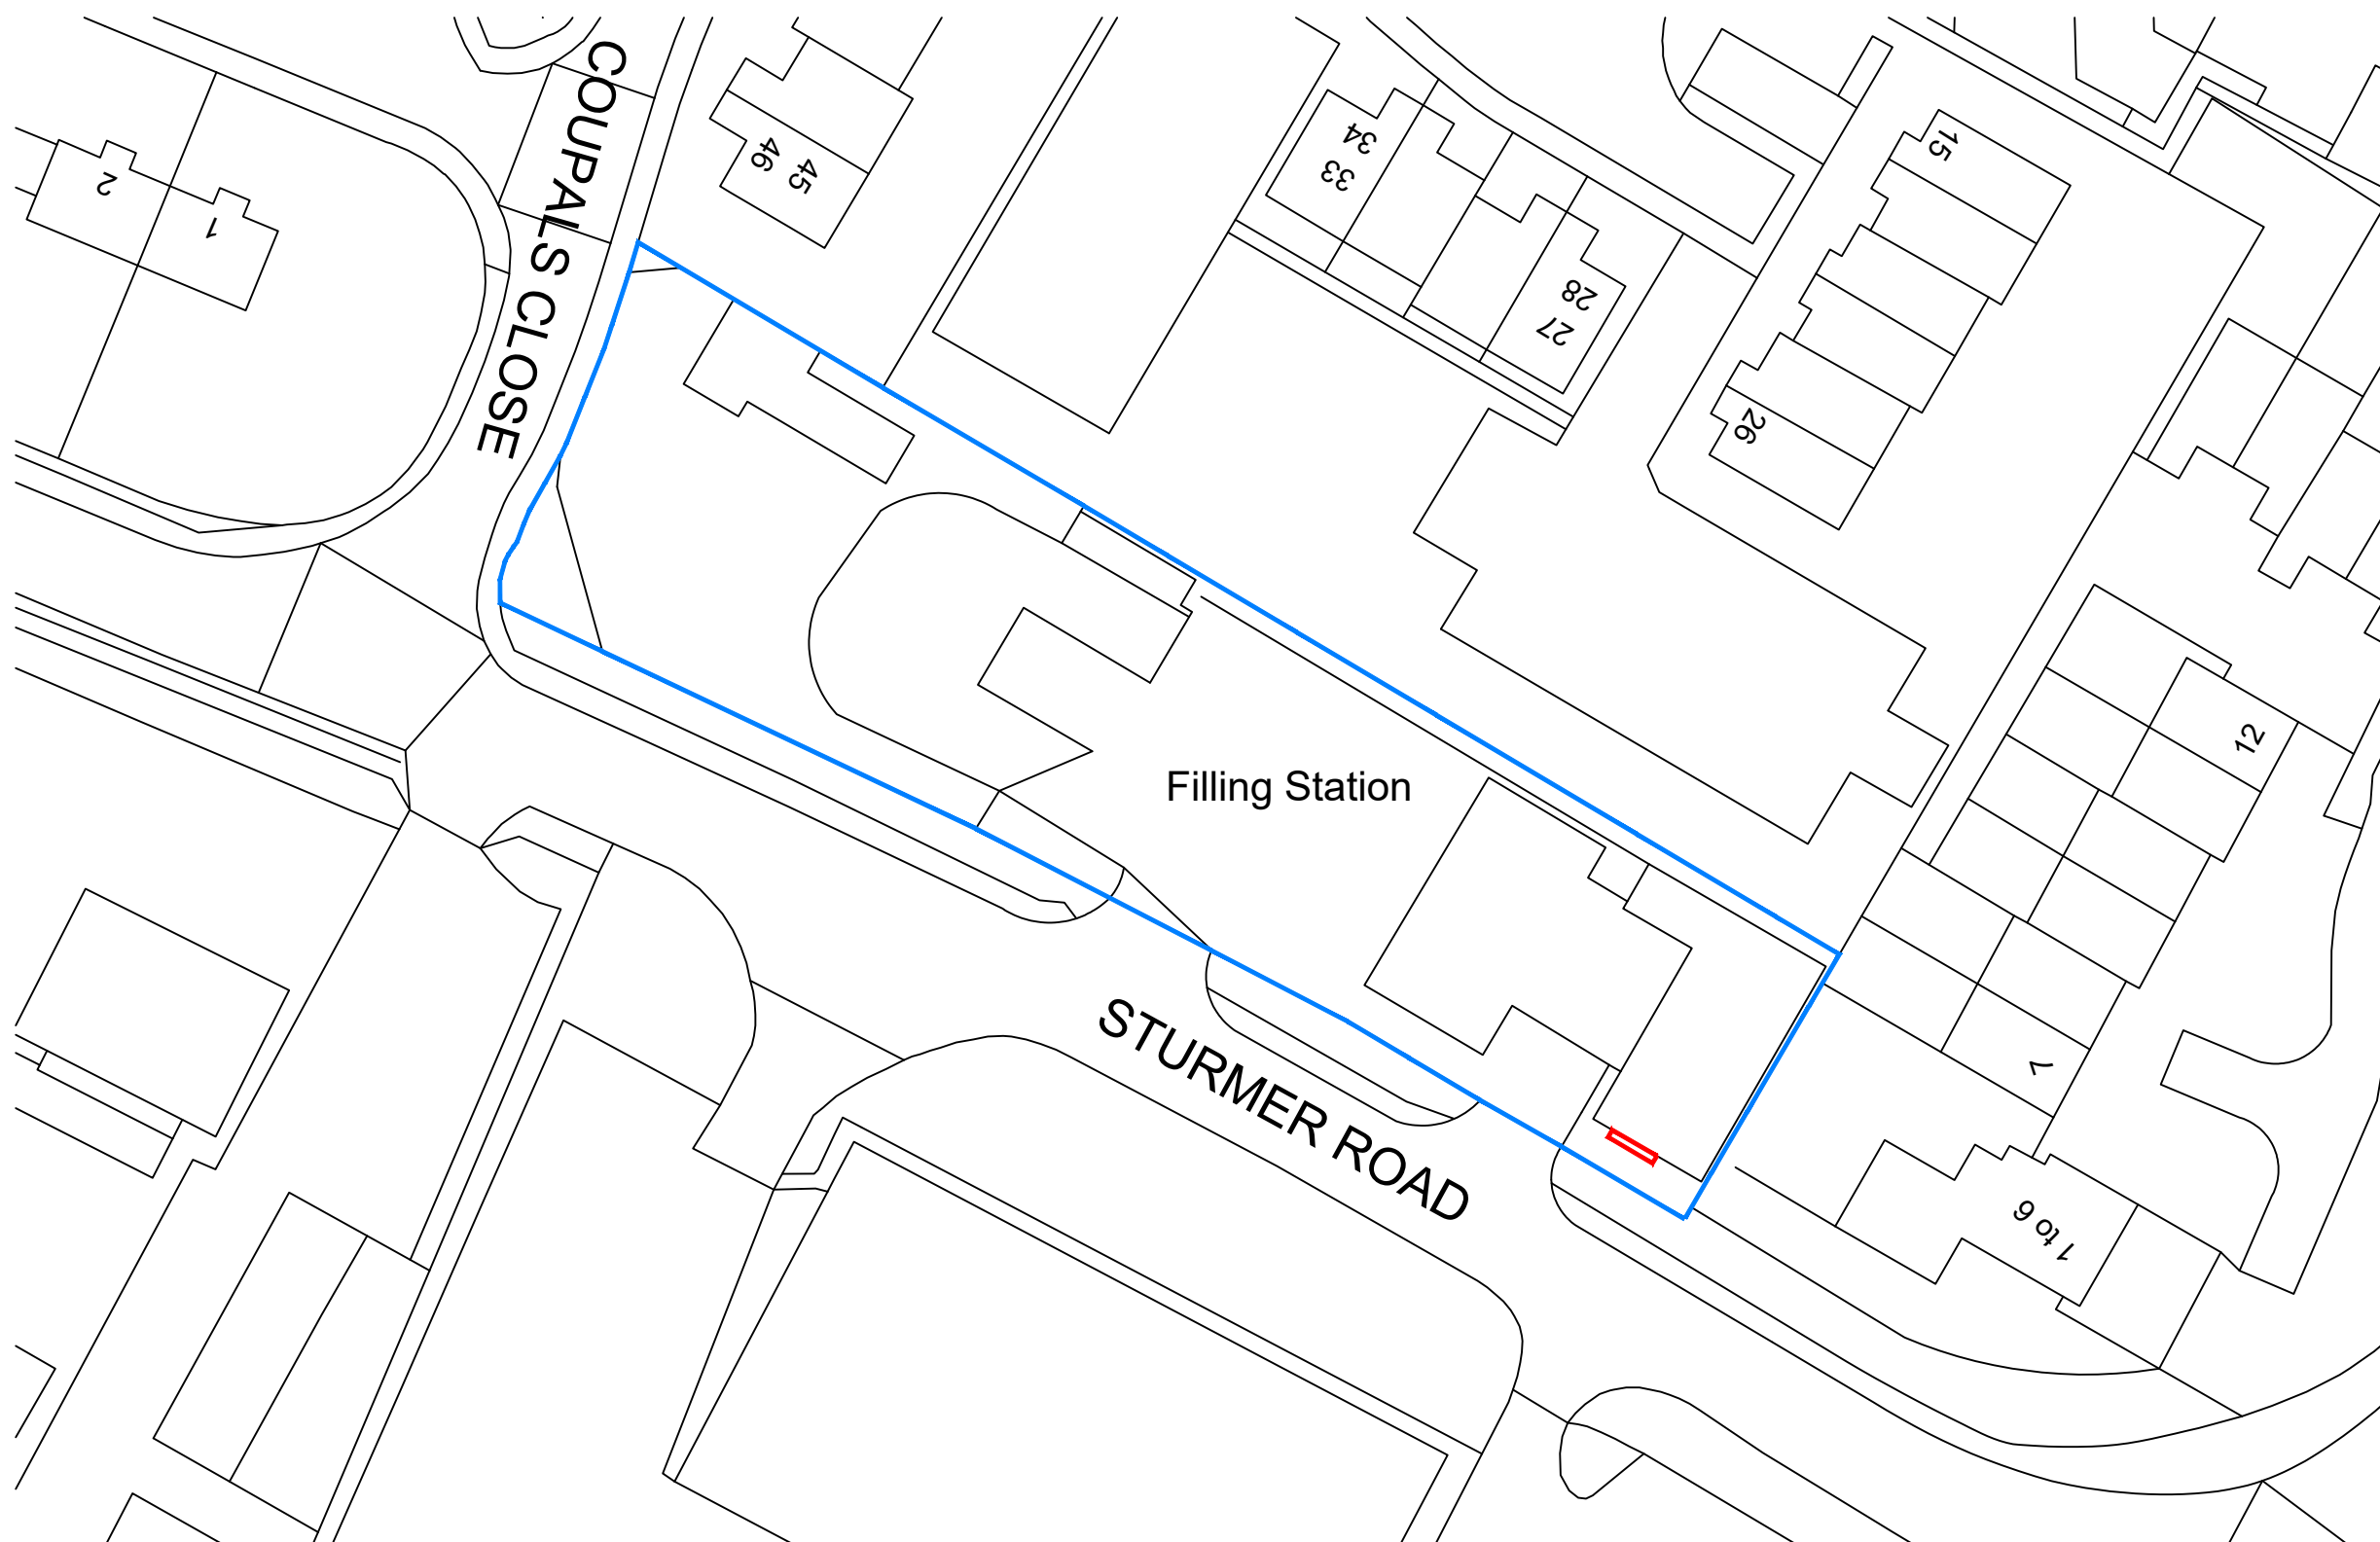

A	1.11.2023	Revised Pole Sign Location.	DT/NS
REV	DATE	DESCRIPTION	DRAWN/CHECKED
REVISION NOTES			
PLANNING			
 <small>MBH Design Studio Ltd. Rosemount House, Rosemount Avenue, West Byfleet, Surrey, KT14 6LB www.mbhtd.com t: 01932 352 727 f: 01932 351 545</small>			
<small>CLIENT</small> 			
<small>PROJECT</small> FS 066- HAVERHILL SERVICE STATION STURMER ROAD HAVERHILL, SUFFOLK CB9 7UU			
<small>DRAWING TITLE</small> BLOCK PLAN			
<small>DRAWN BY</small>	<small>DATE</small>	<small>SCALE</small>	<small>PAPER SIZE</small>
DT	07.08.2023	1:500	A3
<small>CHECKED BY</small>	<small>DRAWING NUMBER</small>		<small>REV.</small>
RRB	13664-FS066-BP		A

Ordnance Survey, (c) Crown Copyright 2022. All rights reserved. Licence number 100022432

SCALE BAR 1:500@A3

