



Existing Block Plan
Scale 1:200



Proposed Block Plan
Scale 1:200

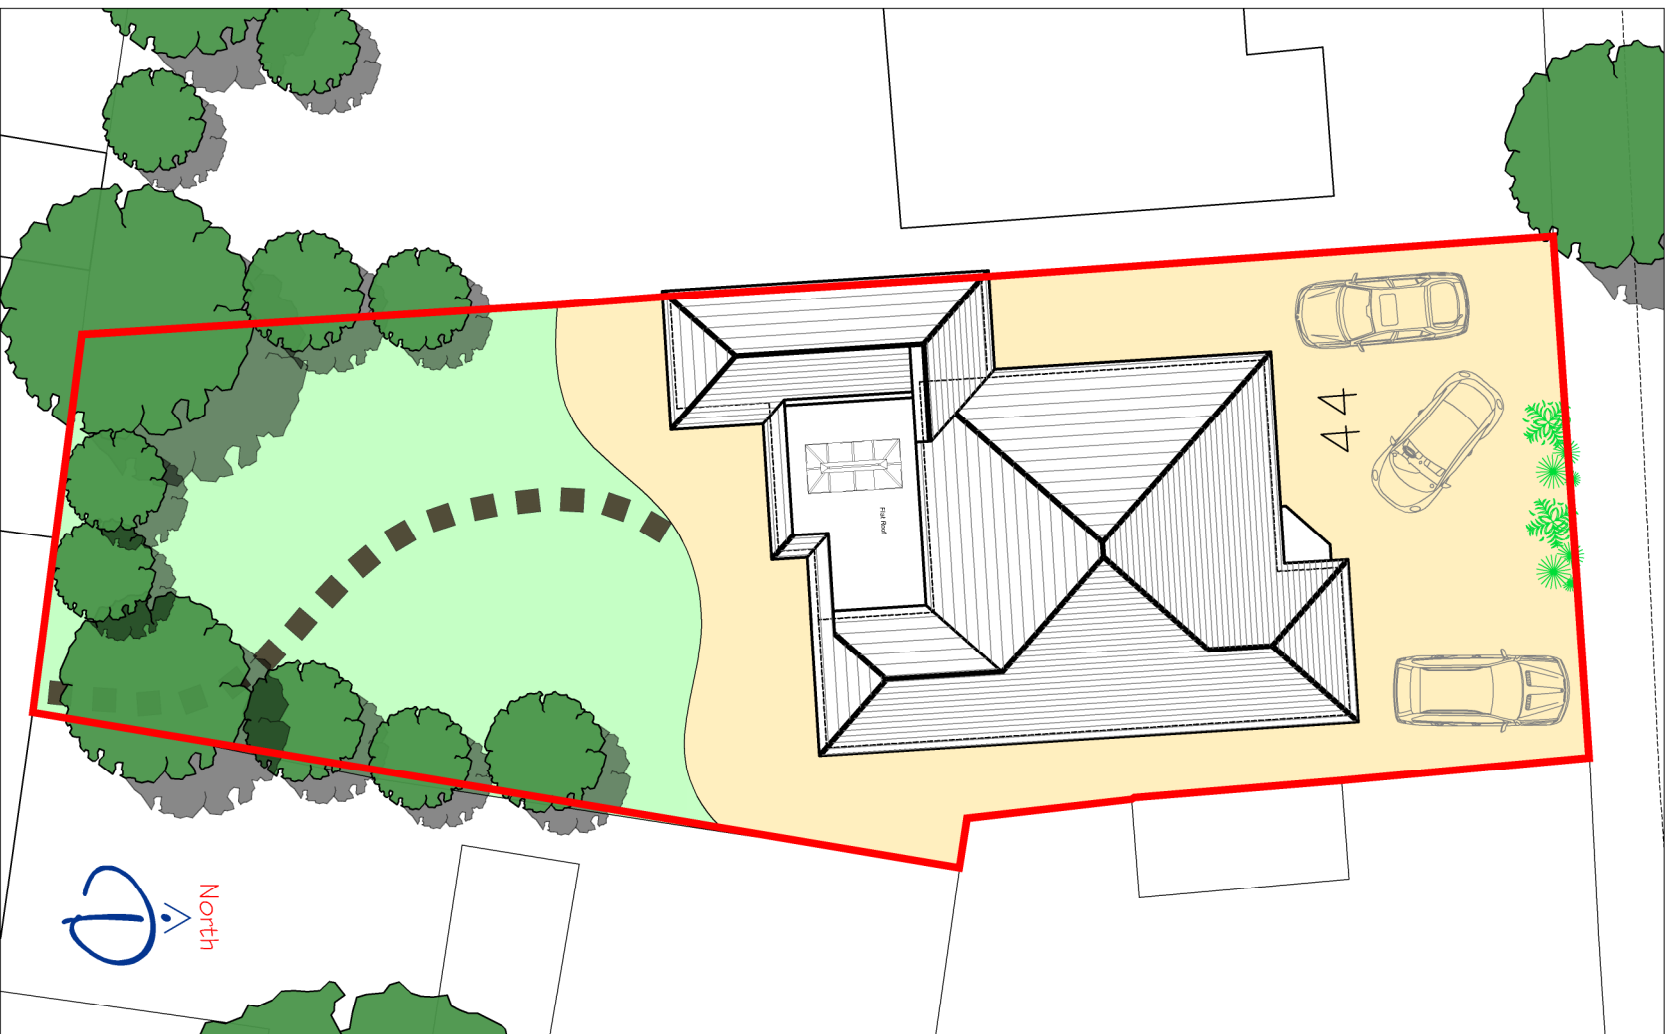

Existing Location Plan
Scale 1:1250

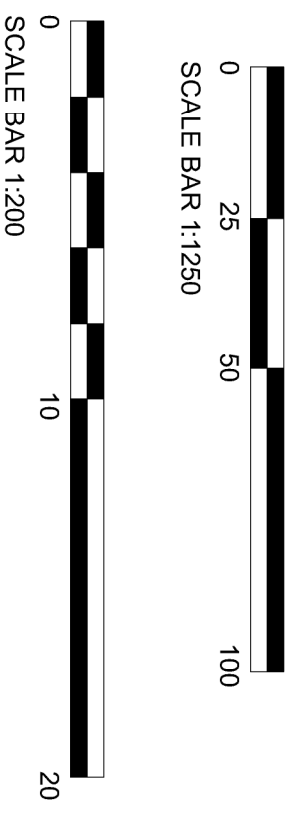

Rev	Description	Date	PM
A	Location plan updated. Parking provision shown.	11.12.23	MD
-			

CLIENT: Mr & Mrs Blanchard
 PROJECT: Alterations to 44 Nore Crescent
 Emsworth Hampshire PO10 7NB
 TITLE: Block and Location Plans

Scale: 1:1250, 200@A3
 Date: OCT23
 Drawn by: MD
 Drawing No: 20.347.101

iDraw Ltd, 26 Southdown Road,
 Horndean, Hampshire, PO8 0ET
 Mob: 07810 518633 Tel: 02392 006 406
 Email: idraw@live.co.uk Web: www.idrawarchitecture.co.uk

iDraw
 Copyright Reserved 2023.

A	B	C	D	E	F	G	H
J	K	L	M	N	P	Q	R
S	T	U	V	W	X	Y	Z