


Issue:



Planning

Revision:


Key:

-  New Dormer Wall
-  Stud Partitions
-  Flat Roof Ceiling

1. New cavity wall with brick work to match existing
2. New aluminium bifold doors
3. New uPVC double glazed window
4. New roof lantern
5. New parapet wall
6. Flat Roof

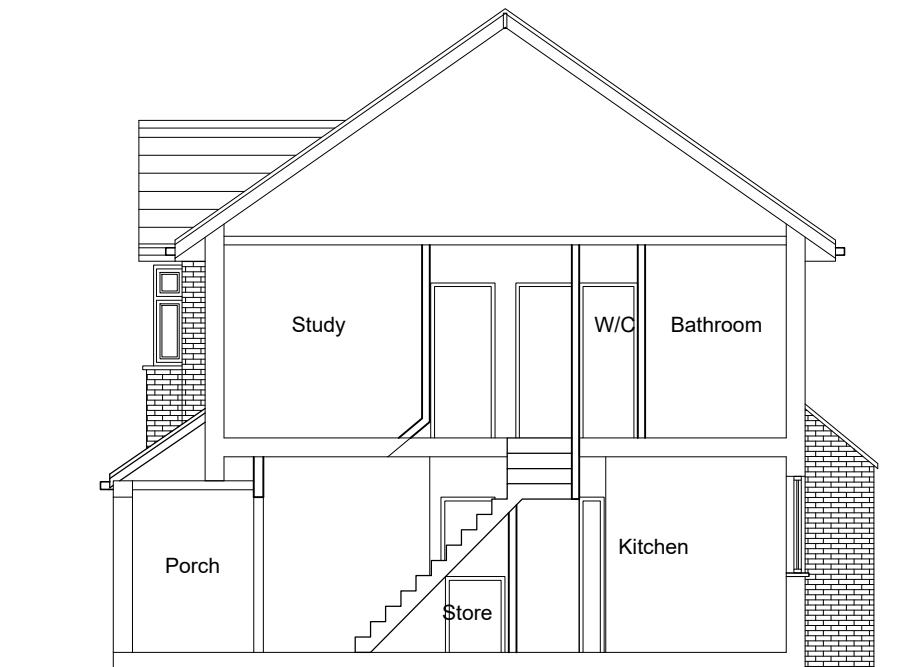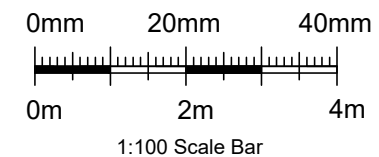

Section AA as Existing
Scale 1:100

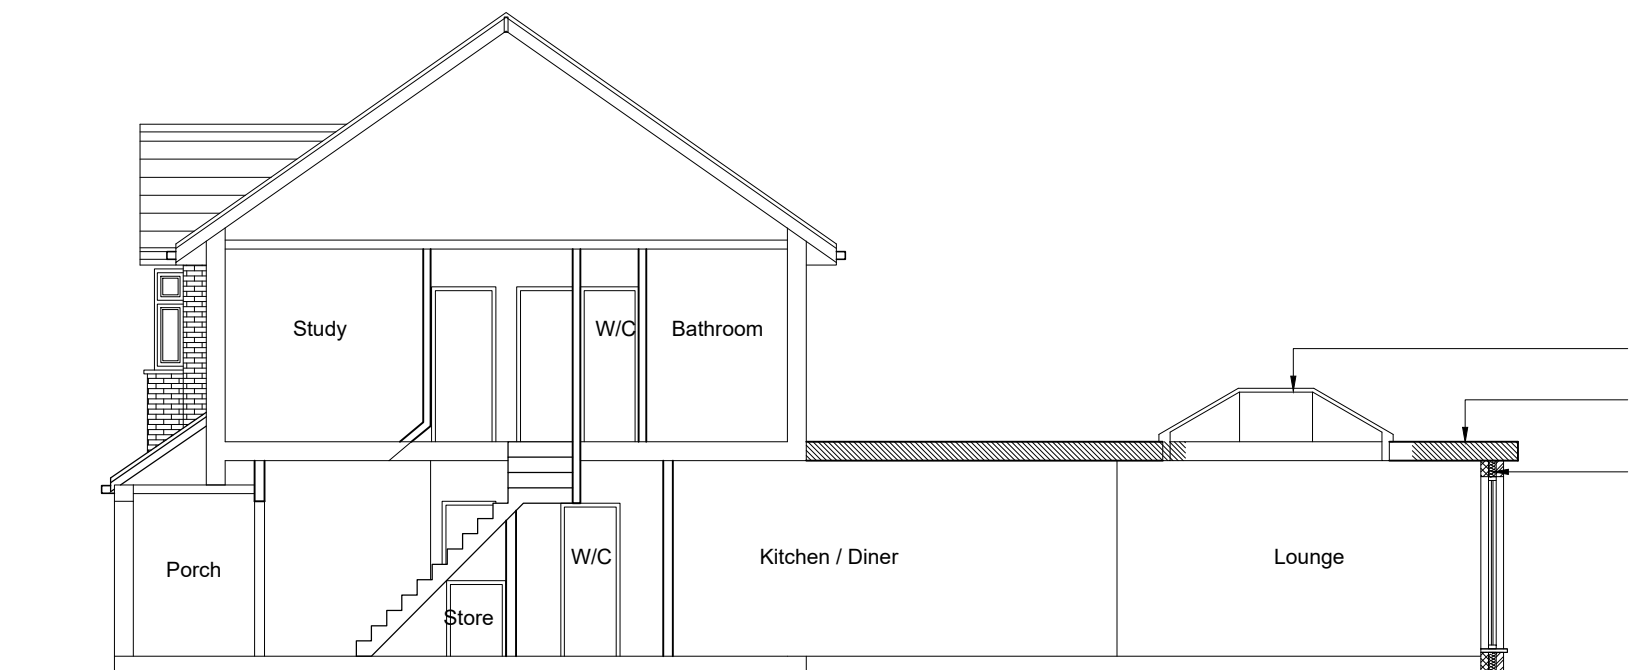

Section AA as Proposed
Scale 1:100

CG ARCHITECTS

36 Cannon Hill, London, N14 6LG
Tel: 020 8449 5100 | Fax: 020 8449 5170

Client:

Mr and Mrs Kallou

Site:

8 Offham Slope
Barnet
N12 7BZ

Title:

Section
as Existing & Proposed

Scale: 1:100 @ A3

Drawn: Drawn:

Date: Dec. 2023

RG CG

Drg. No.
1687/18

Rev.
#