




Block Plan
as Existing
1:200


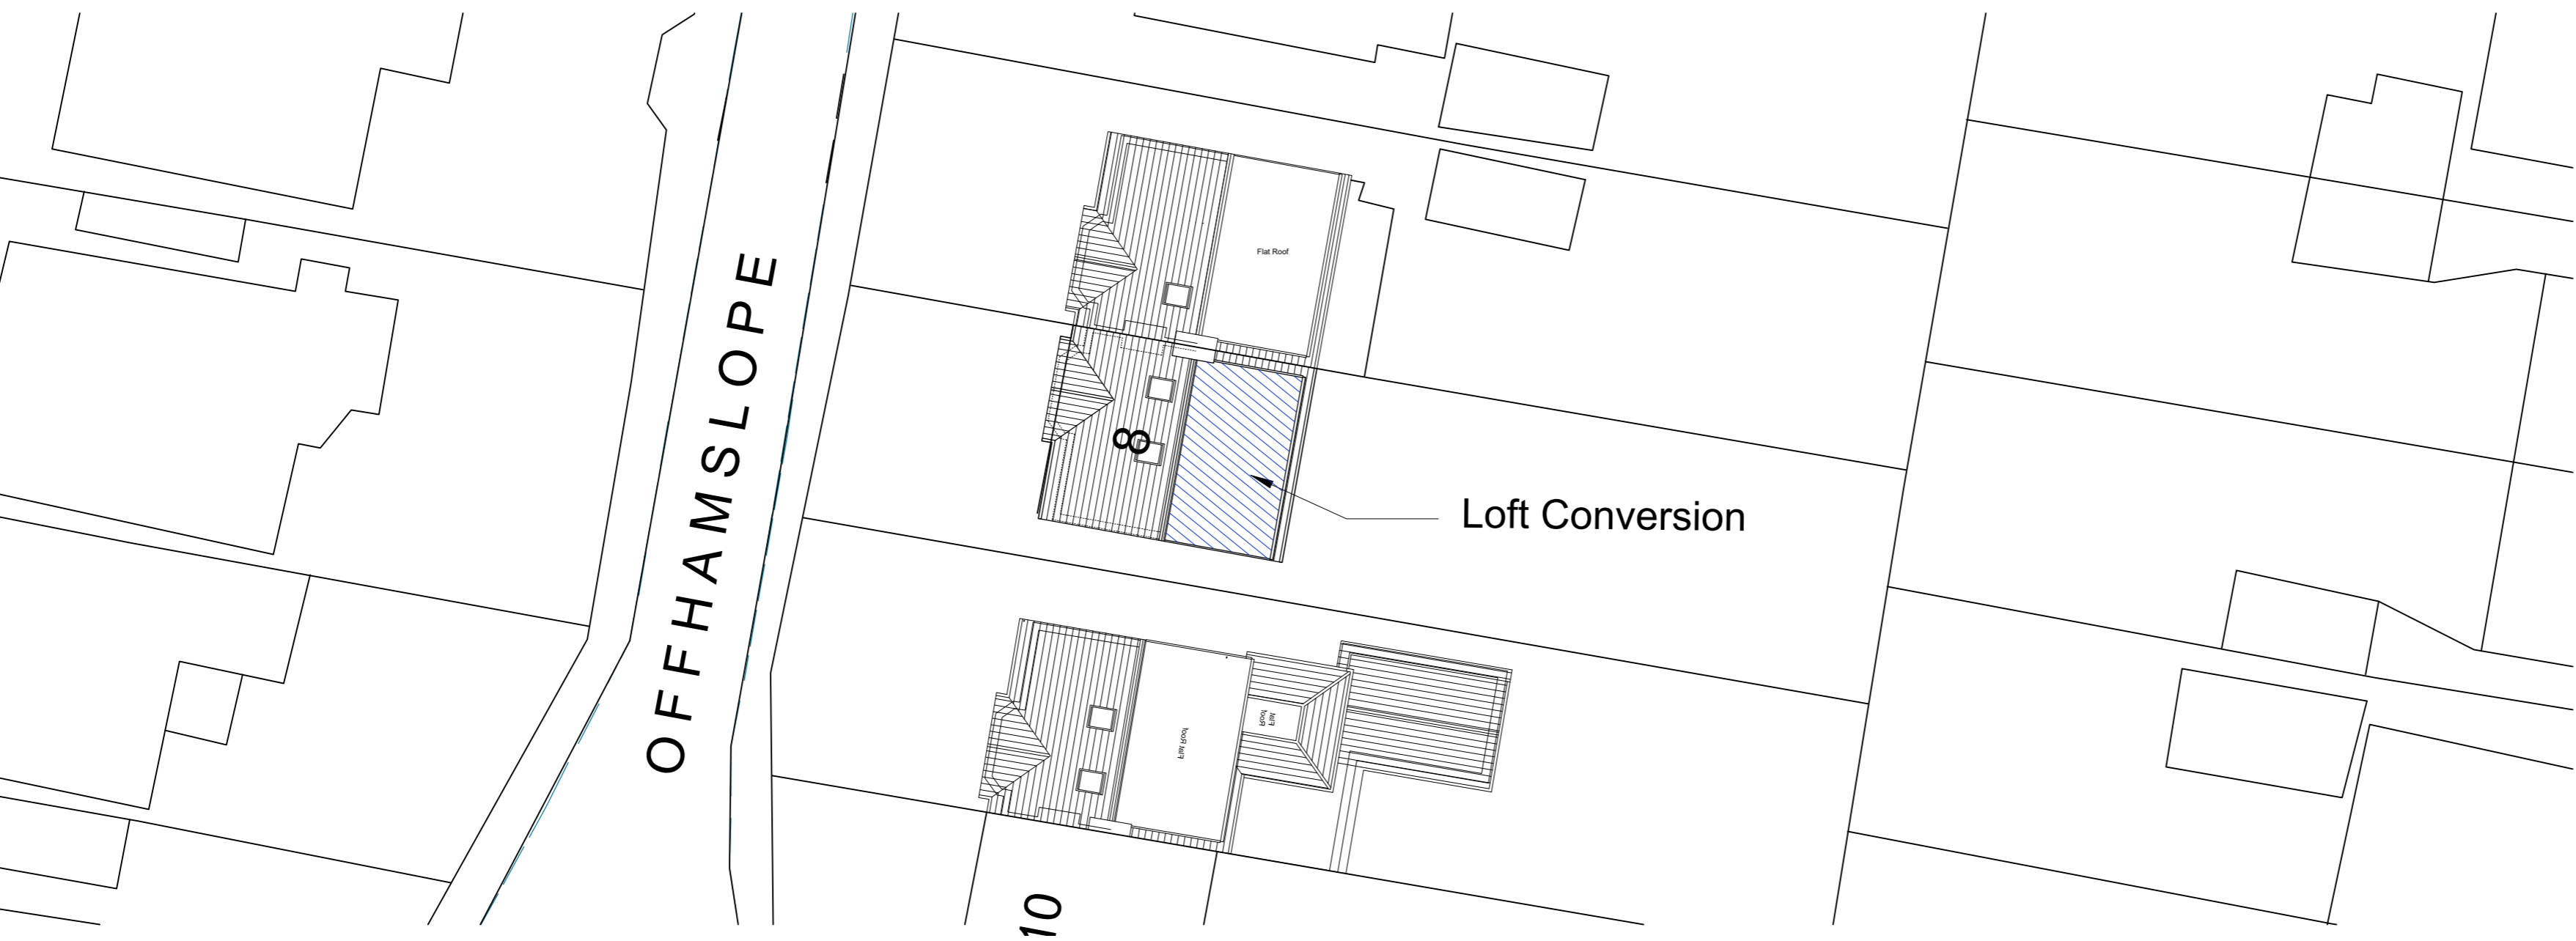


Block Plan
as Proposed
1:200

Issue:

Lawful Development

Revision:

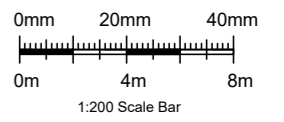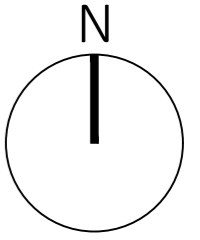

CG ARCHITECTS

36 Cannon Hill, London, N14 6LG
Tel: 020 8449 5100 | Fax: 020 8449 5170

Client:

Mr and Mrs Kallou

Site:

8 Offham Slope
Barnet
N12 7BZ

Title:

Block Plan as
Existing and Proposed

Scale: 1:200 @ A2

Drawn: Drawn:

Date: Dec. 2023

RG CG

Drg. No.

1687/01

Rev.

#