




| Rev No | Description            | Rev Date |
|--------|------------------------|----------|
| A      | First issue for review | 21.11.23 |
| B      | Plans altered          | 05.12.23 |
| C      | Planning issue         | 08.12.23 |

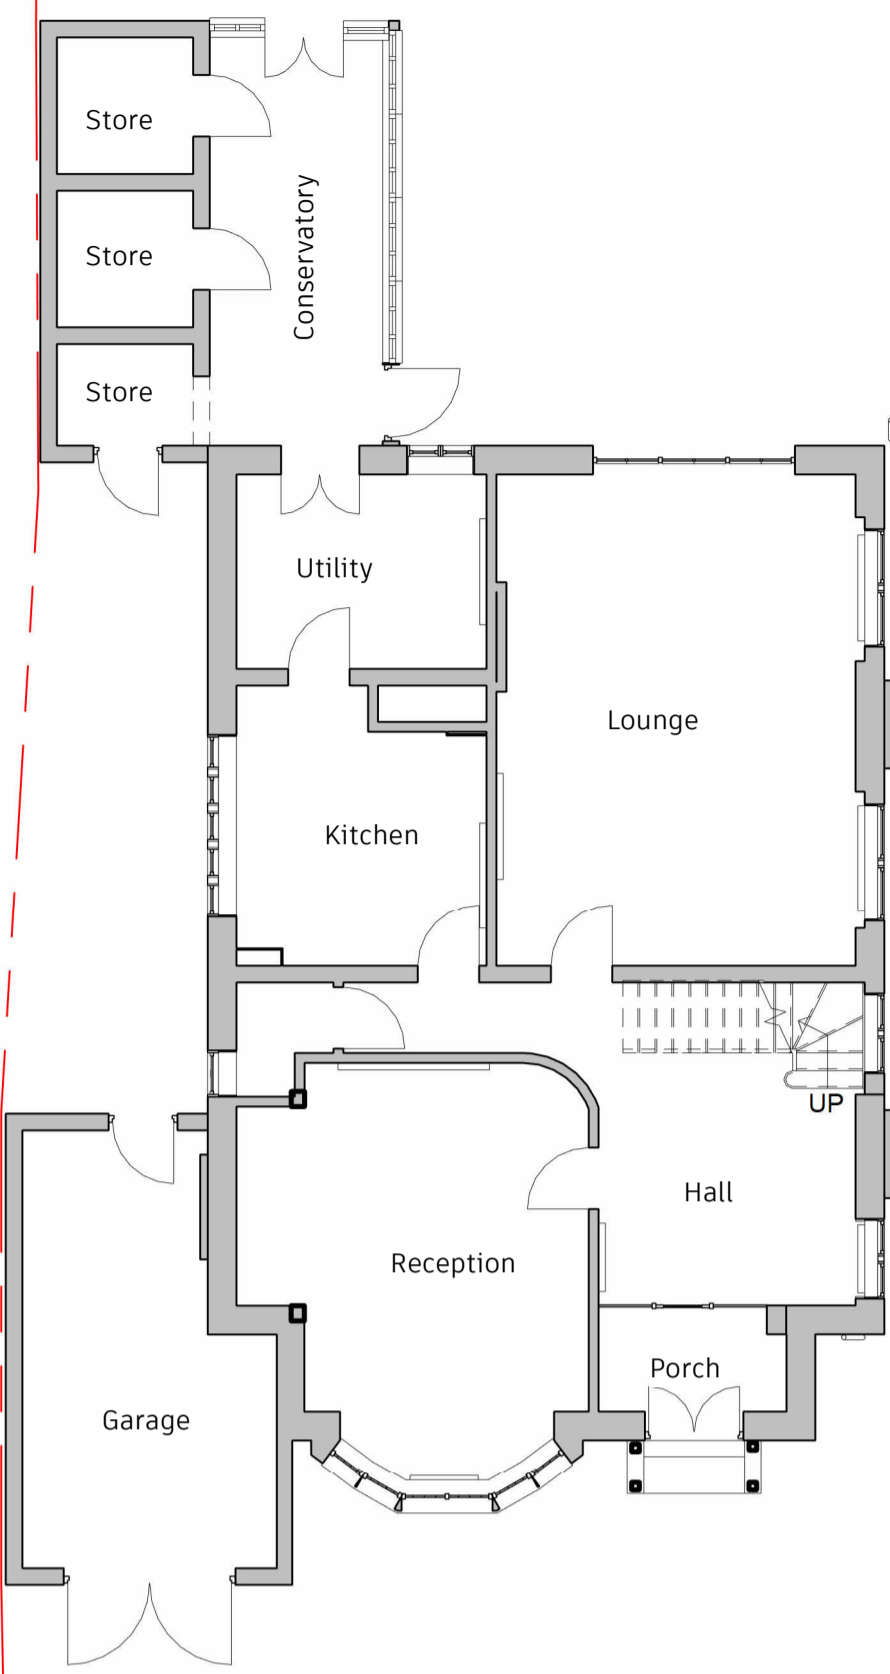


1 Ground floor - existing  
1 : 100

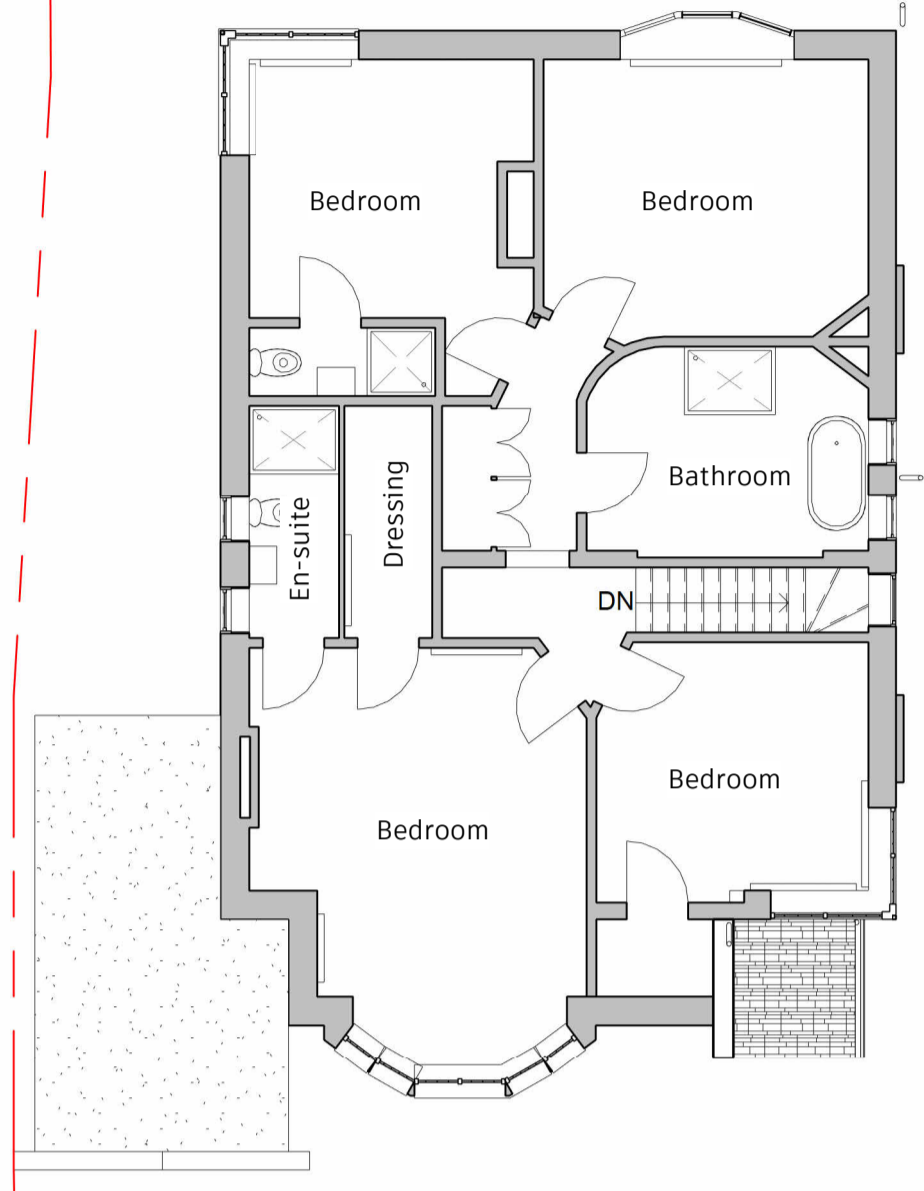


2 First floor - existing  
1 : 100

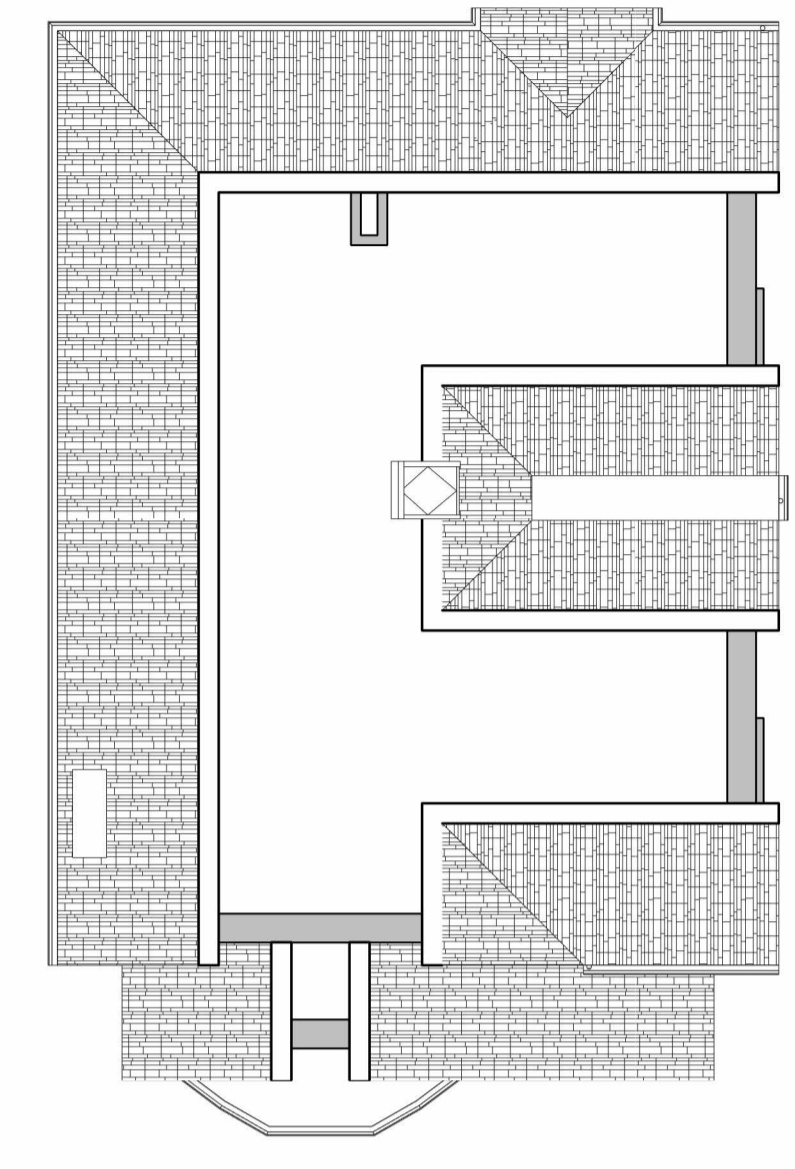


5 Loft - existing  
1 : 100

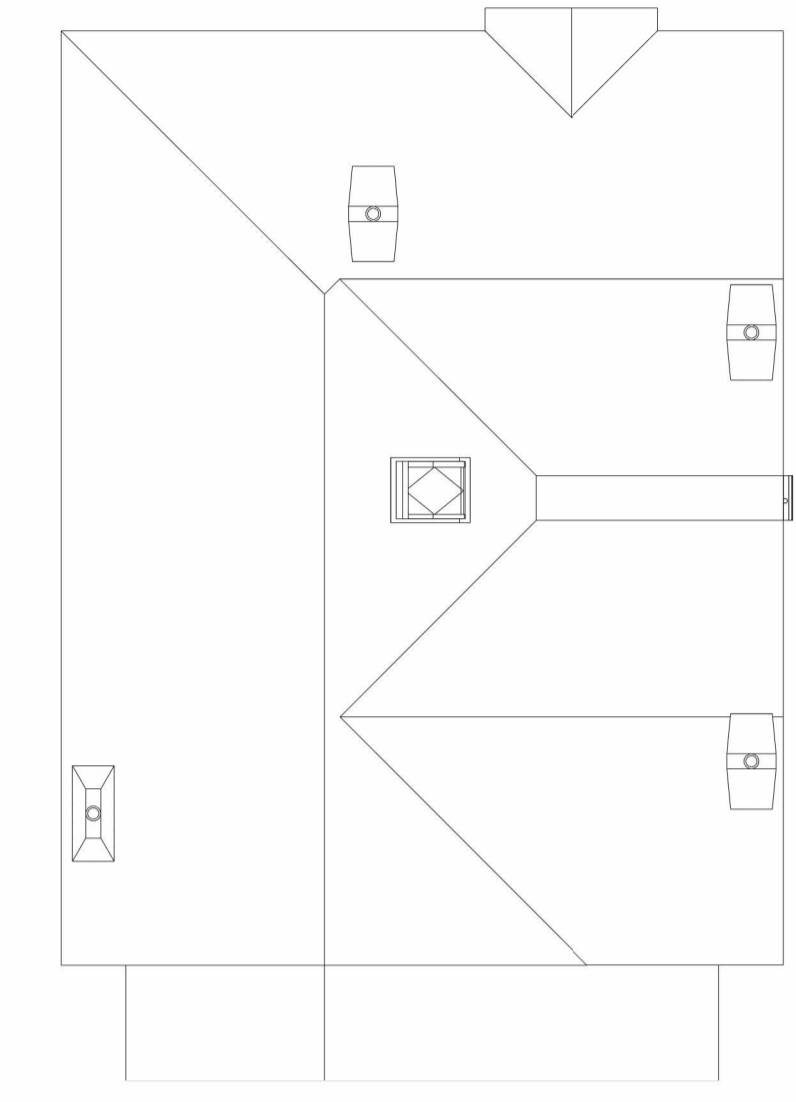


7 Roof - existing  
1 : 100

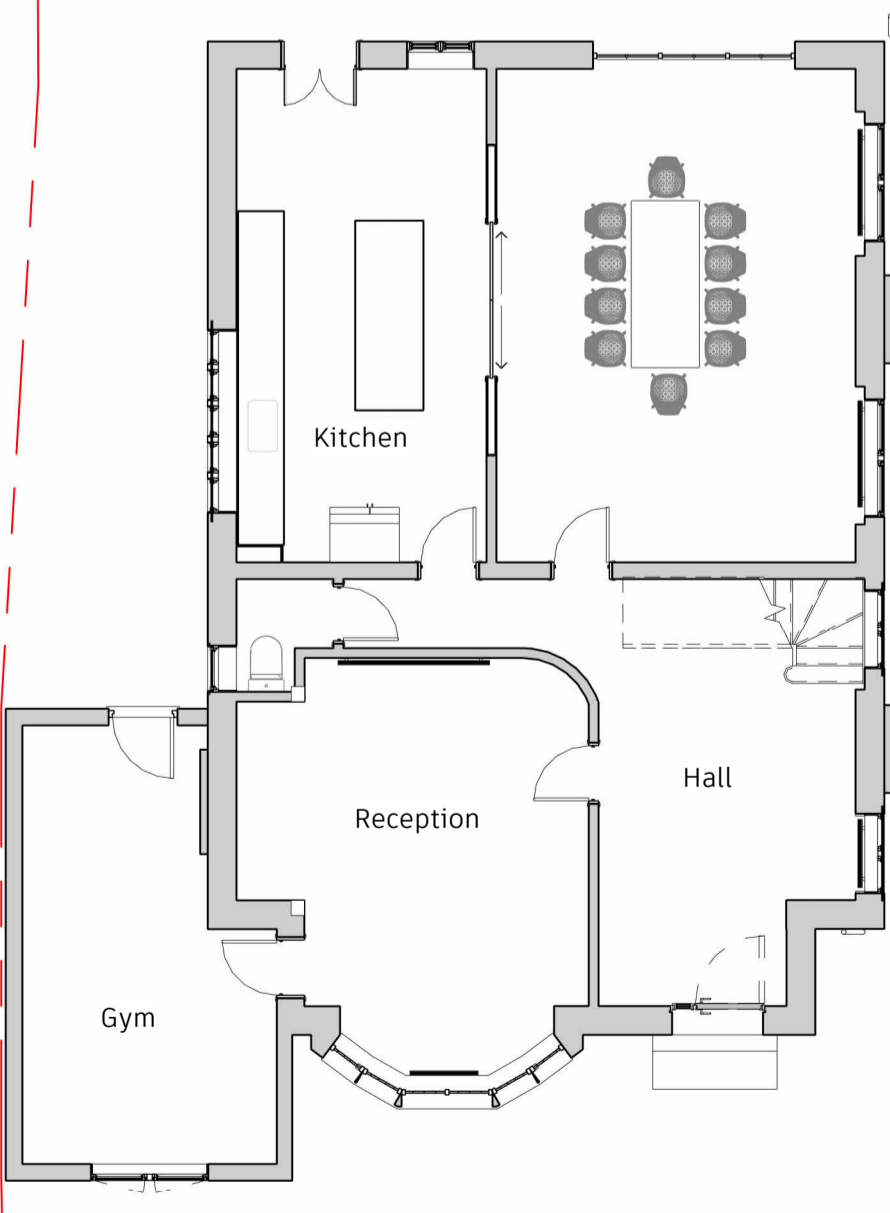


3 Ground floor - proposed  
1 : 100

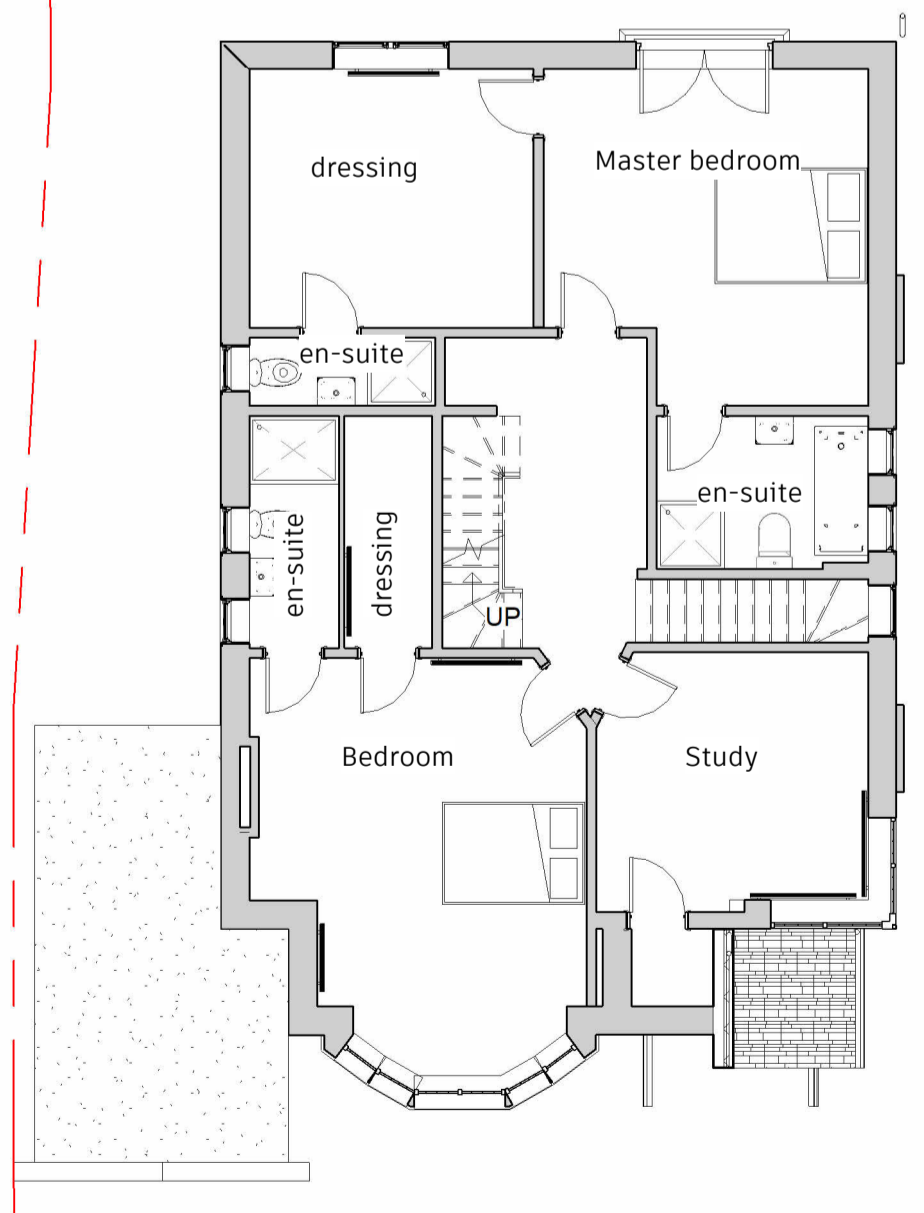


4 First floor - proposed  
1 : 100

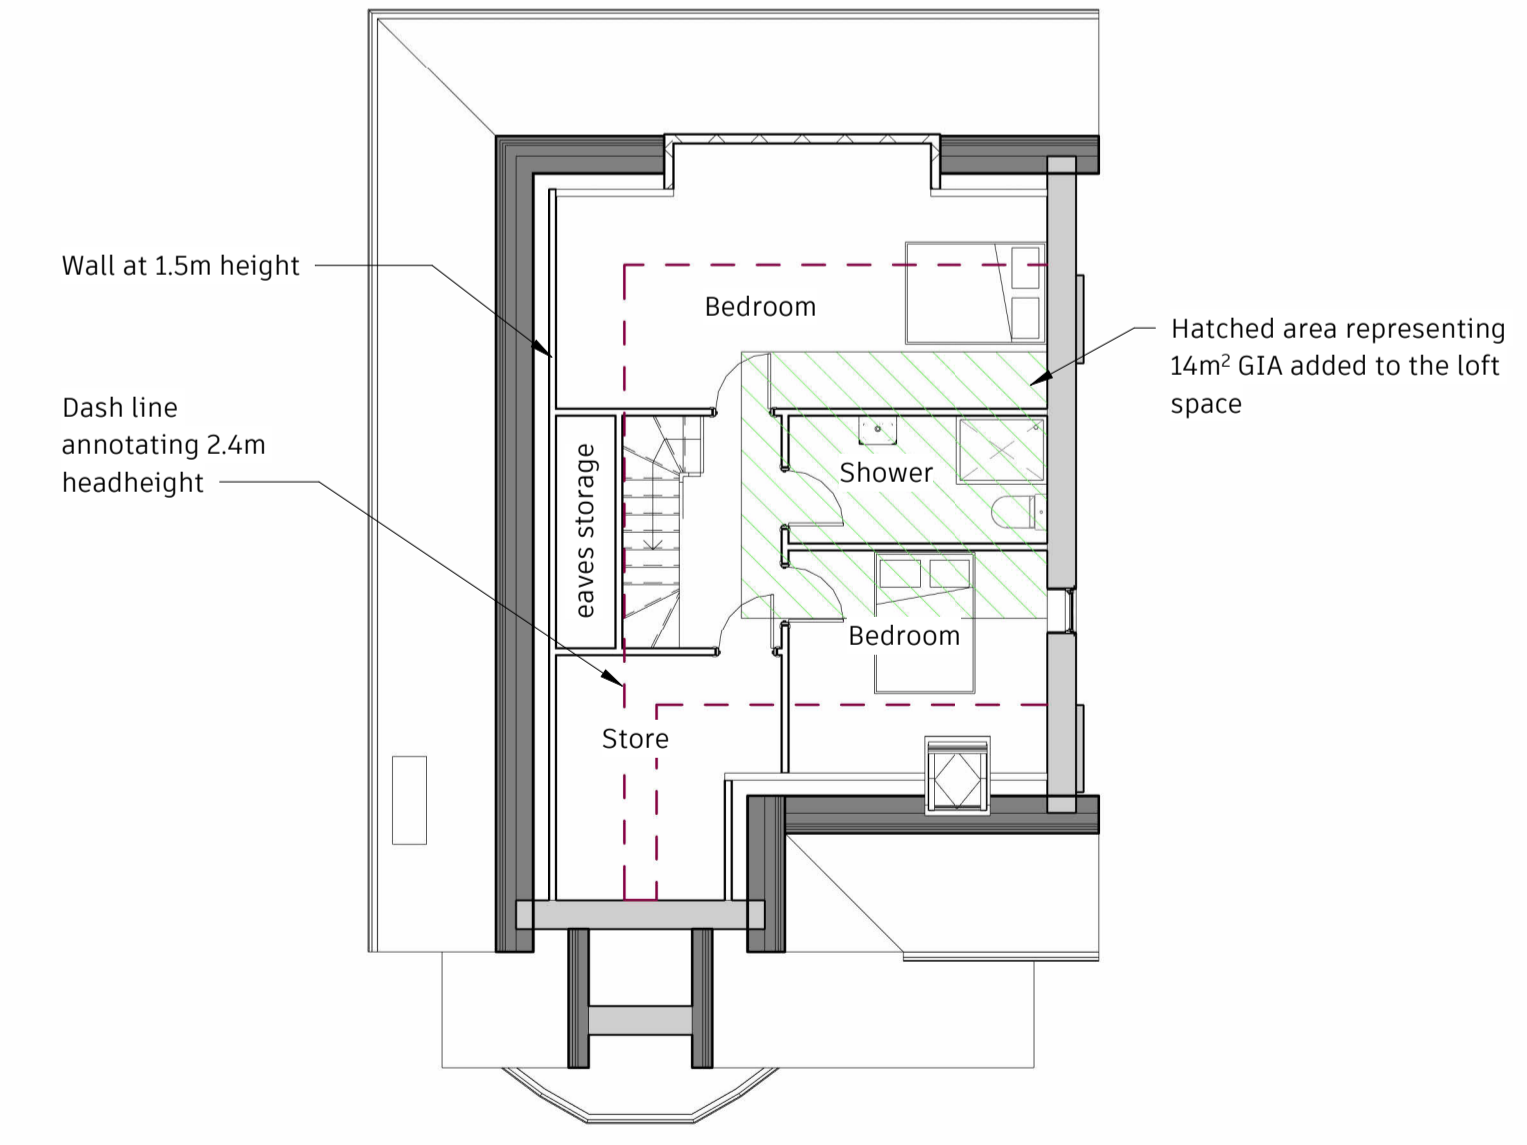

6 Loft - proposed  
1 : 100

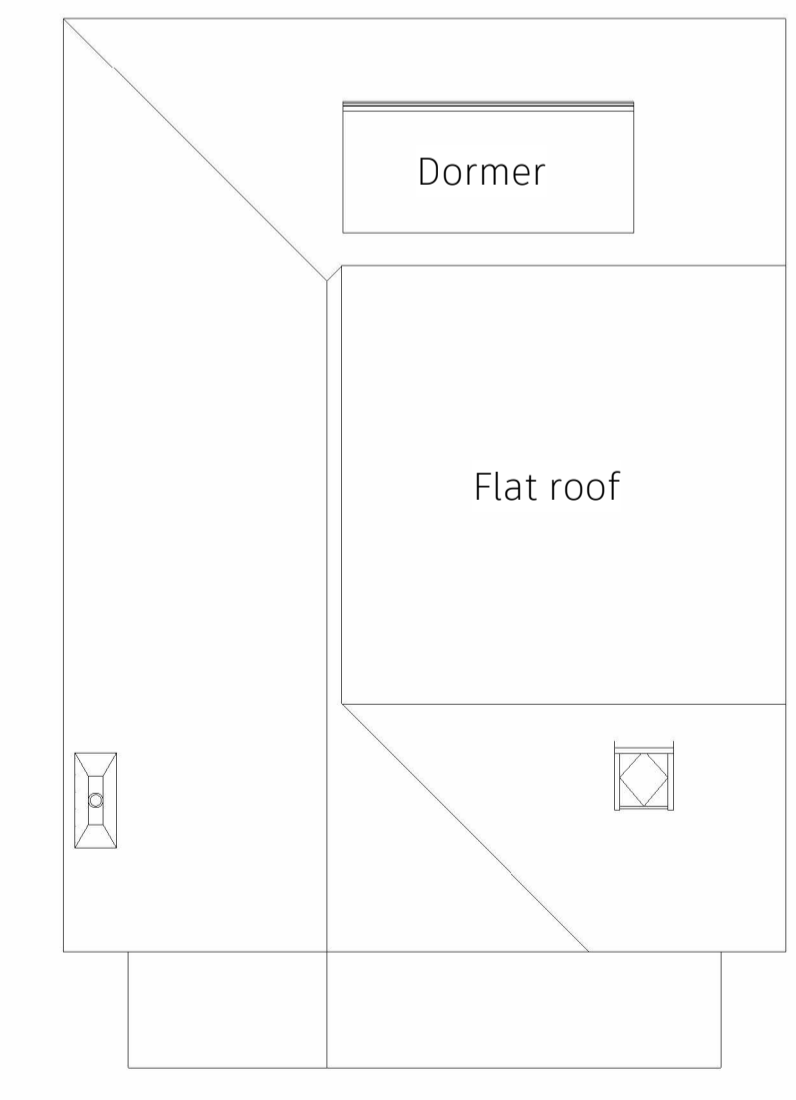

8 Roof - proposed  
1 : 100

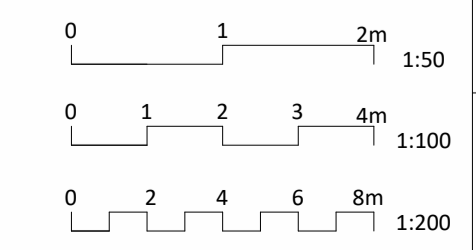

|  |  |                        |  |                       |  |
|--|--|------------------------|--|-----------------------|--|
| PROJECT TYPE<br>Loft conversion                    |  | DRAWING NO<br>PD_L_100 |  | SCALE @ A1<br>1 : 100 |  |
| PROJECT ADDRESS<br>197 Friern Barnet Lane, N20 0NN |  | DRAWN BY<br>MK         |  | REVISION<br>C         |  |
| DRAWING TITLE<br>EXISTING AND PROPOSED LAYOUTS     |  |                        |  |                       |  |
|  |  |                        |  |                       |  |