




Rev No	Description	Rev Date
A	First issue for review	21.11.23
B	Plans altered	05.12.23
C	Planning issue	08.12.23

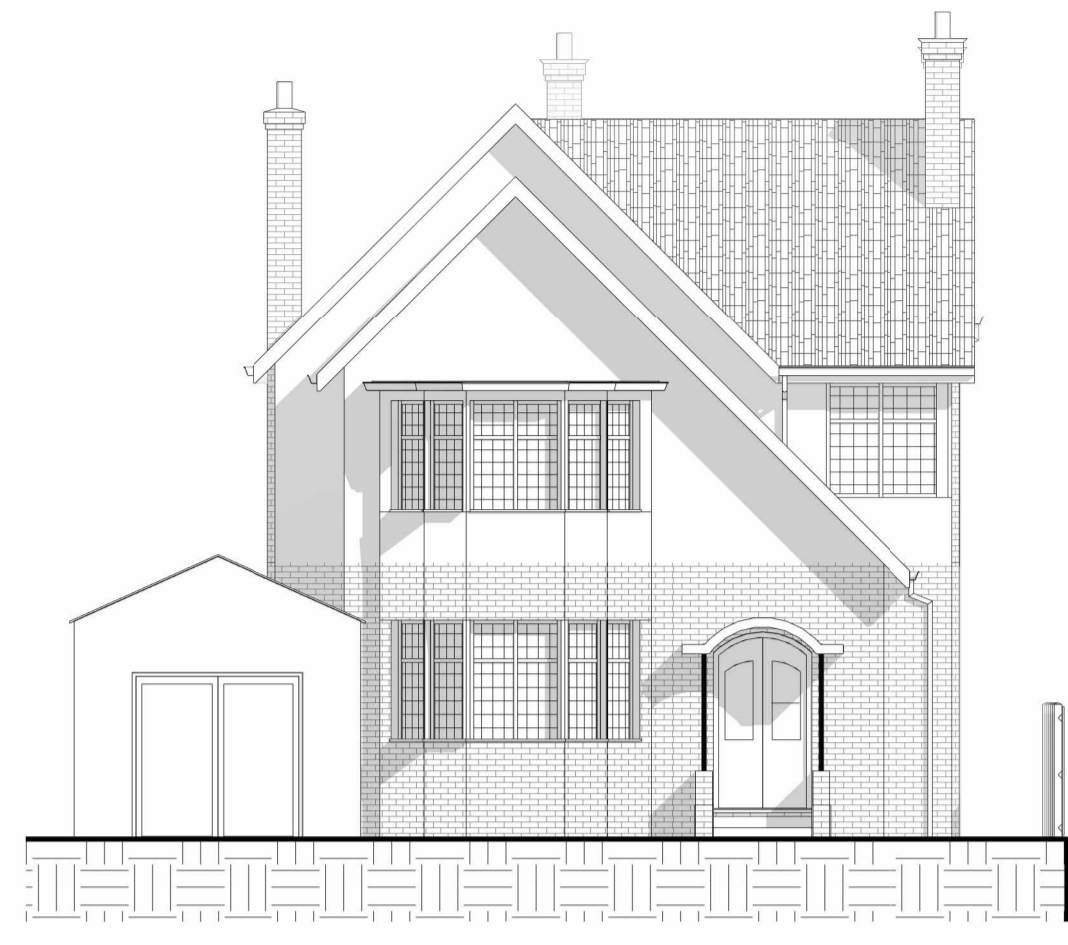


1 **Front**
1 : 100

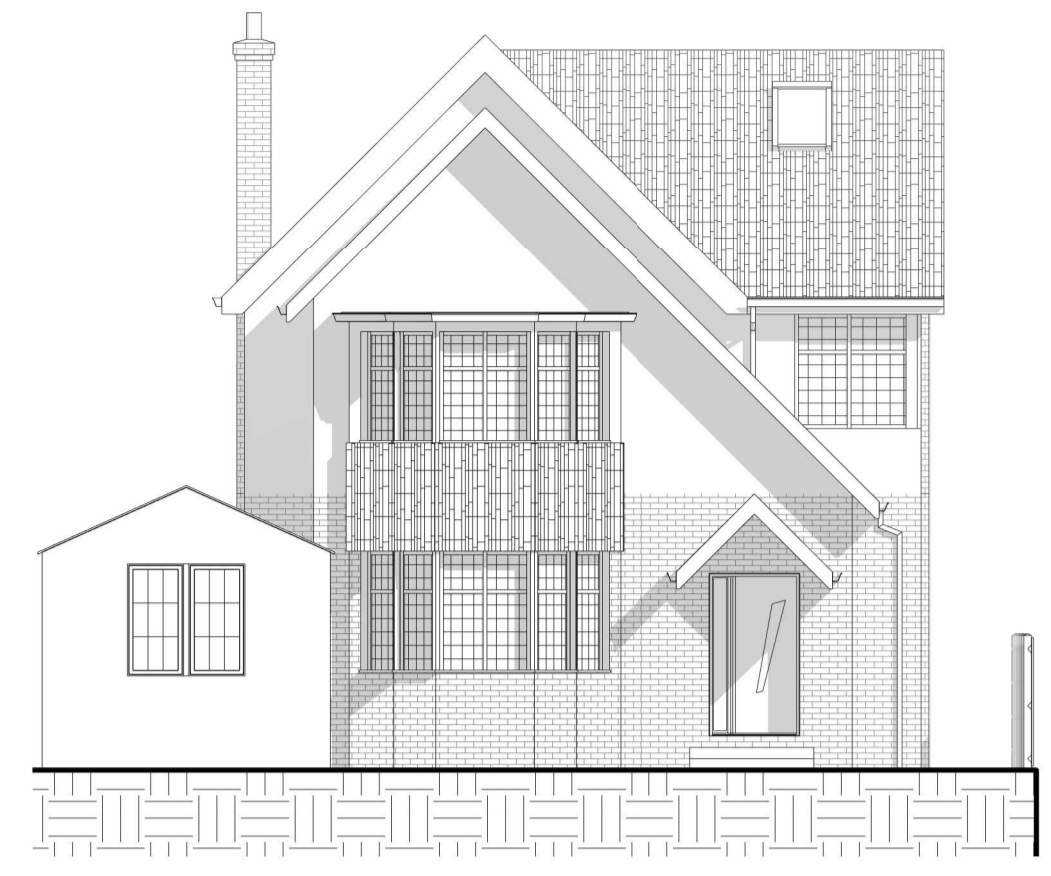

2 **Front proposed**
1 : 100

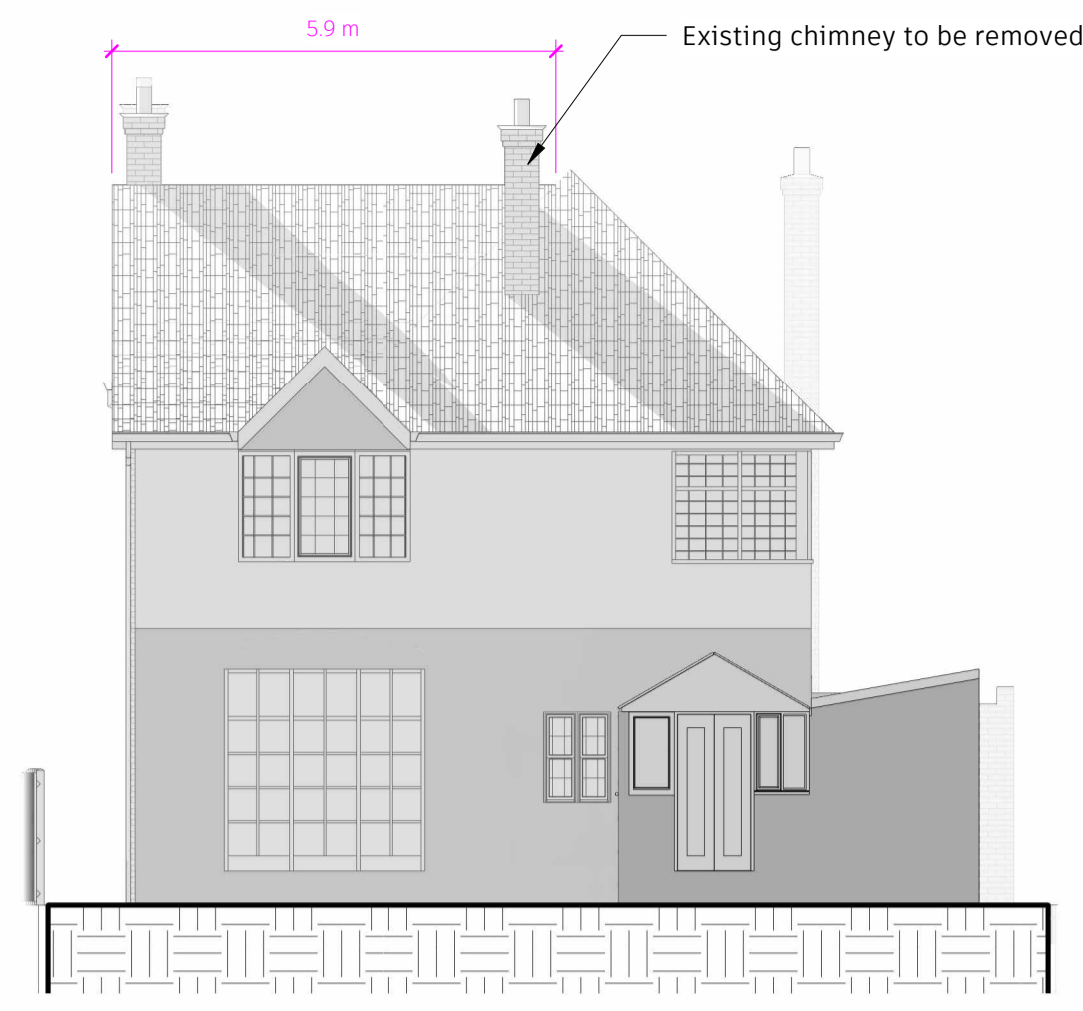


3 **Rear**
1 : 100

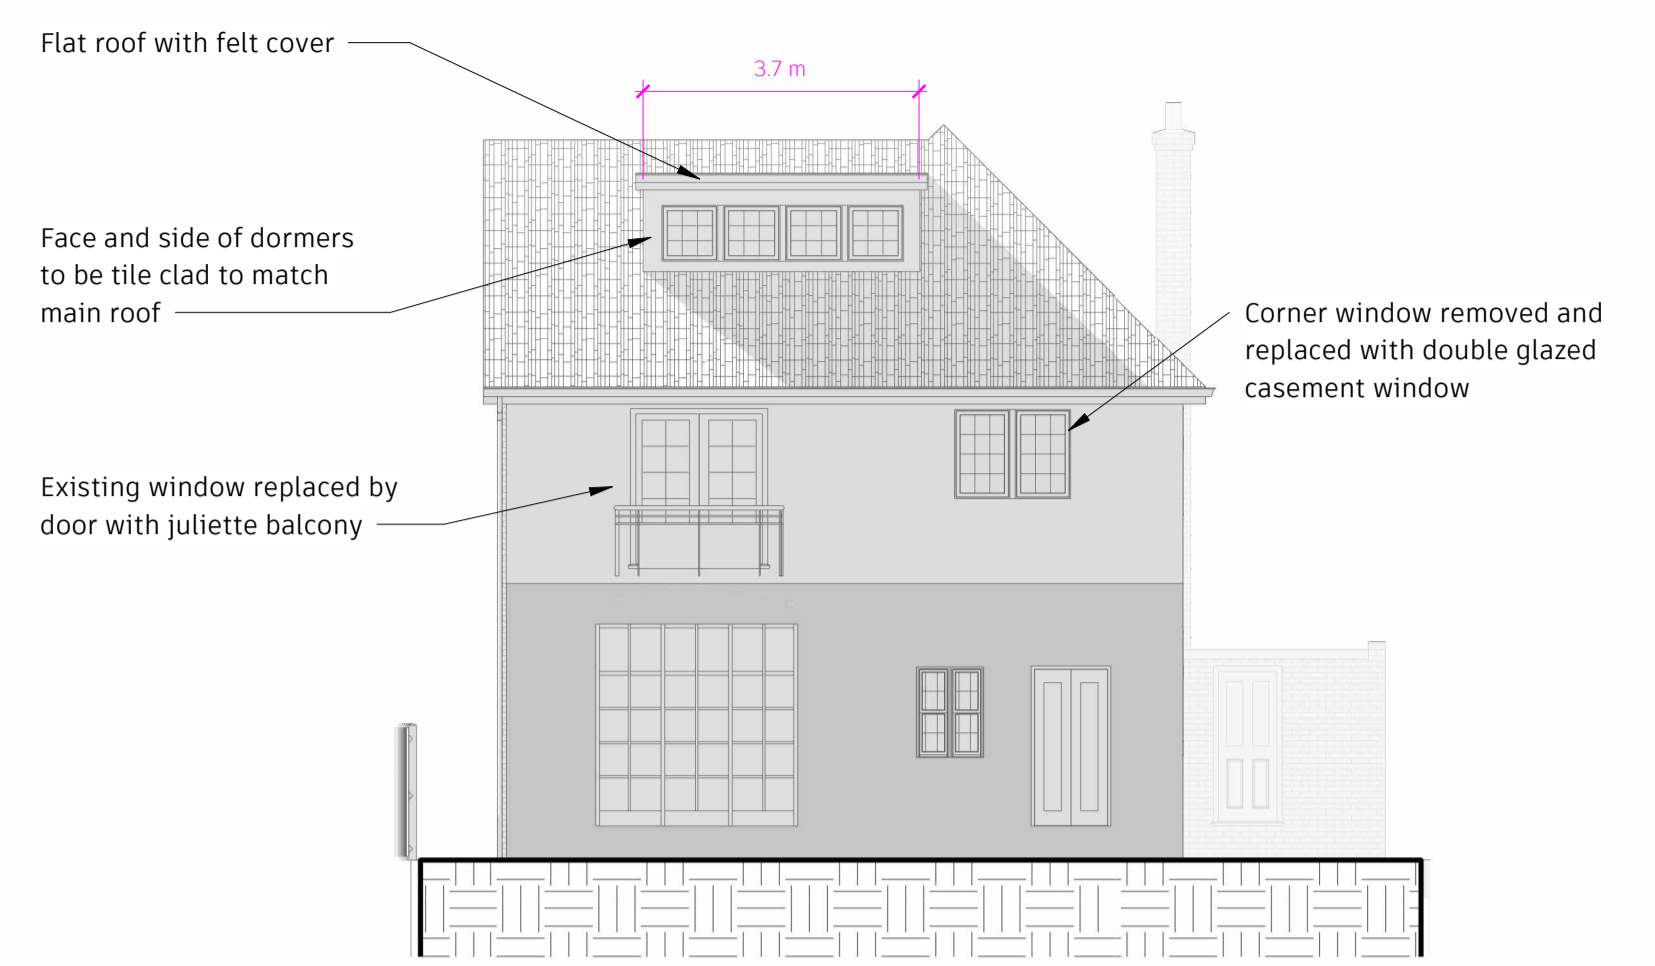


4 **Rear proposed**
1 : 100



5 **Right**
1 : 100

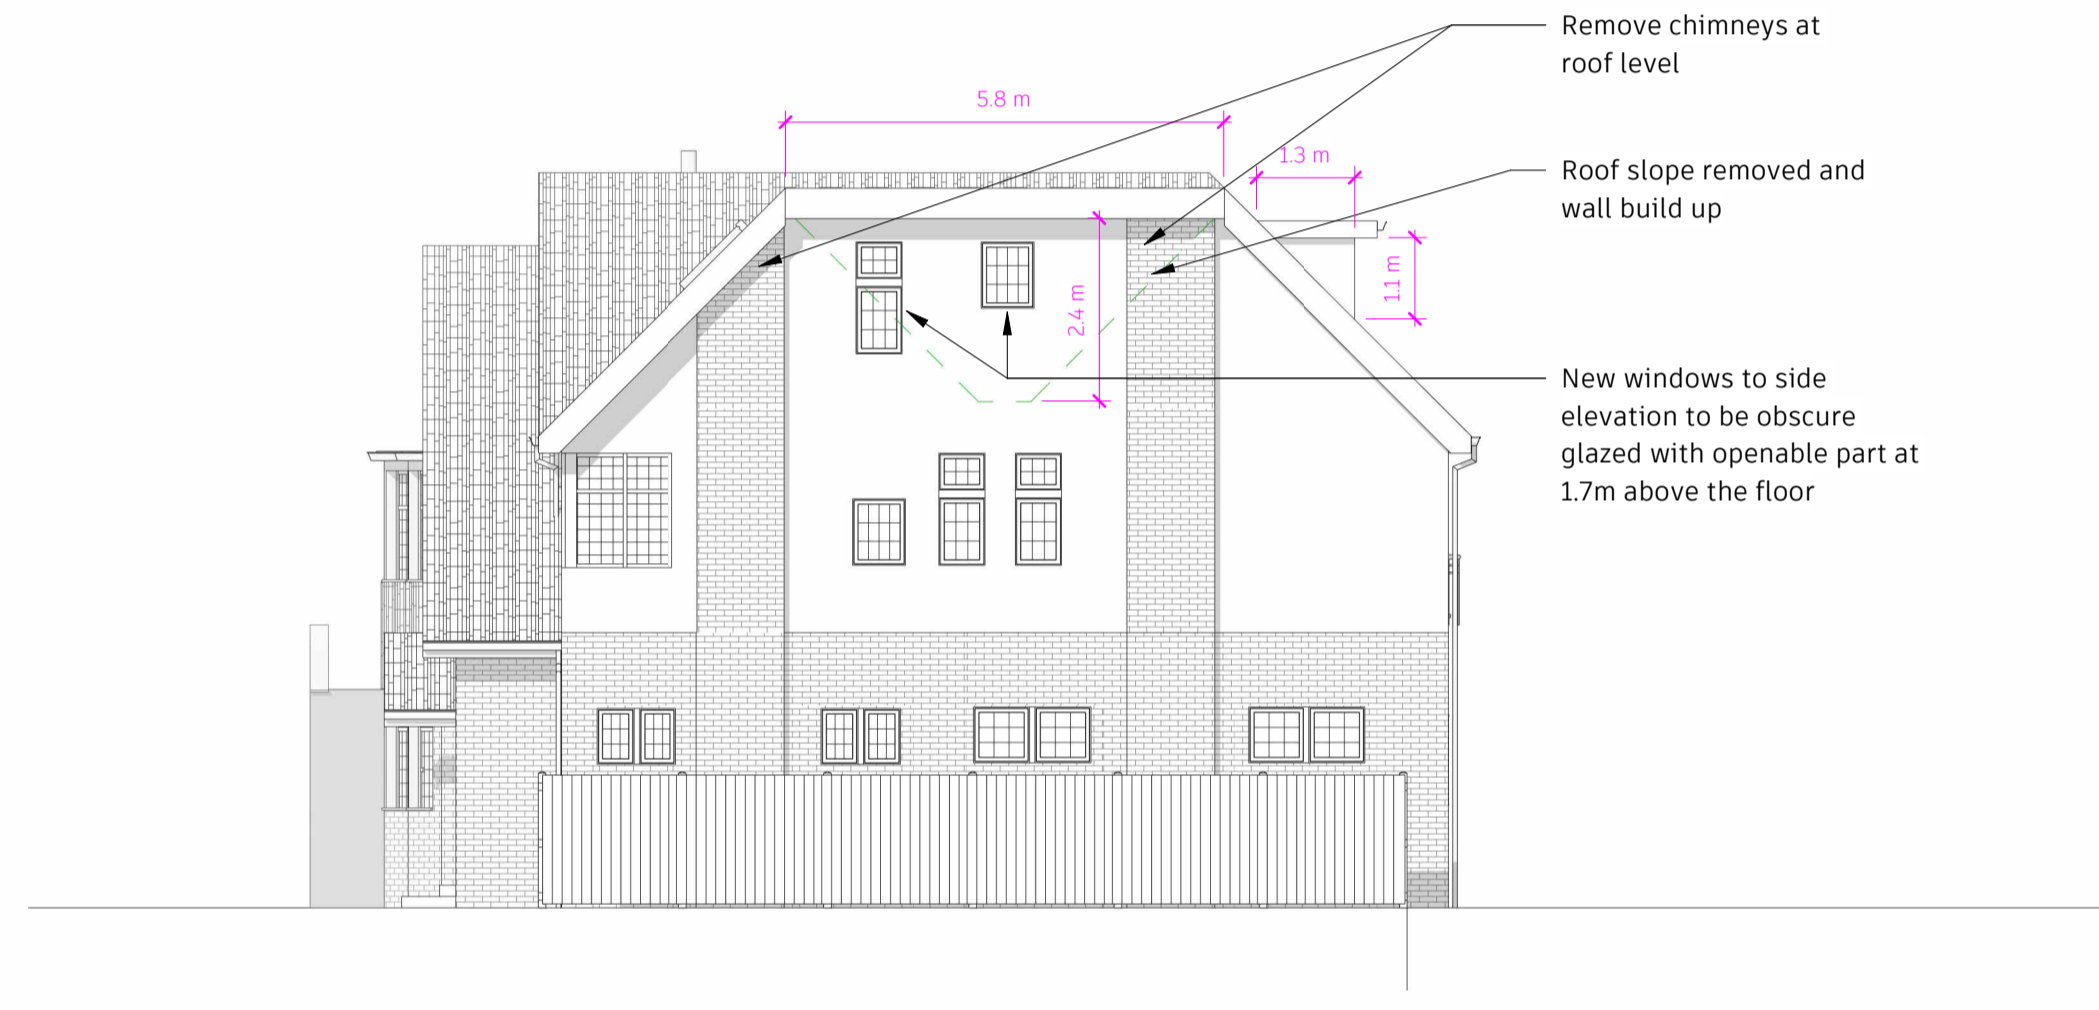

6 **Right proposed**
1 : 100

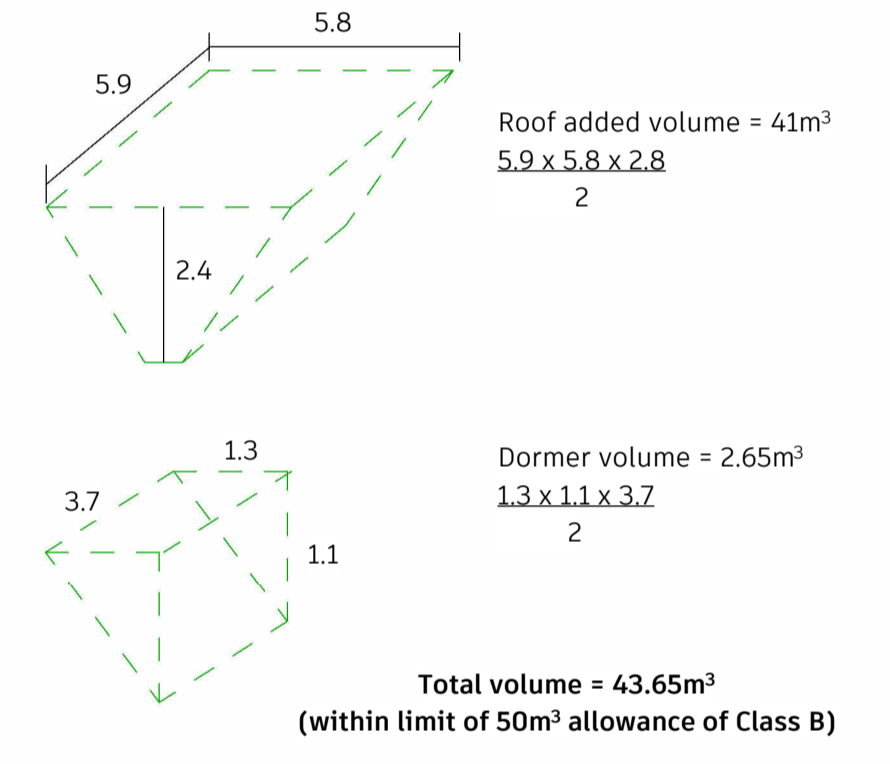


7 **Left**
1 : 100



8 **Left proposed**
1 : 100

Materials used in any exterior work shall be of a similar appearance to those used in the construction of the exterior of the existing dwellinghouse

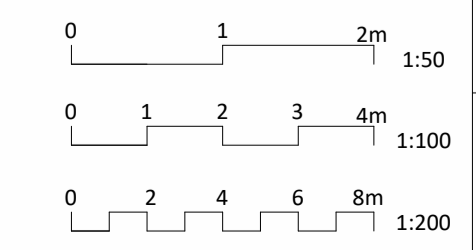

PROJECT TYPE Loft conversion		DRAWING NO PD_L_101		SCALE @ A1 1 : 100	
PROJECT ADDRESS 197 Friern Barnet Lane, N20 0NN		DRAWING BY MK		REVISION C	
DRAWING TITLE EXISTING AND PROPOSED ELEVATIONS		info@avid.uk.com www.avid.uk.com All information contained in this document is property of Avid Design Ltd and may not be reproduced or used in any way without permission of Avid Design Ltd.			