




01 Rear Elevation - Proposed  
1 : 100

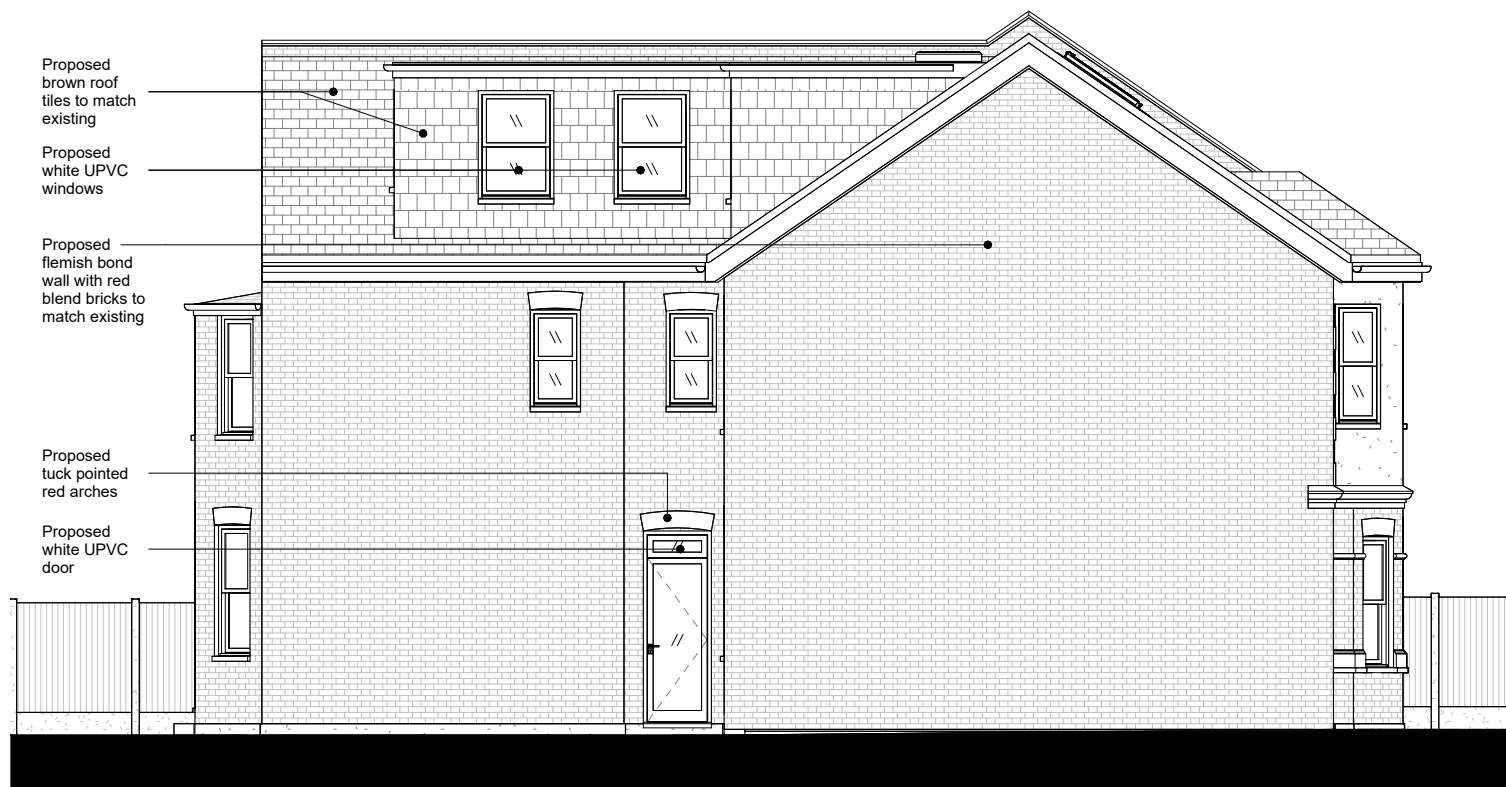


02 Side Elevation - Proposed  
1 : 100

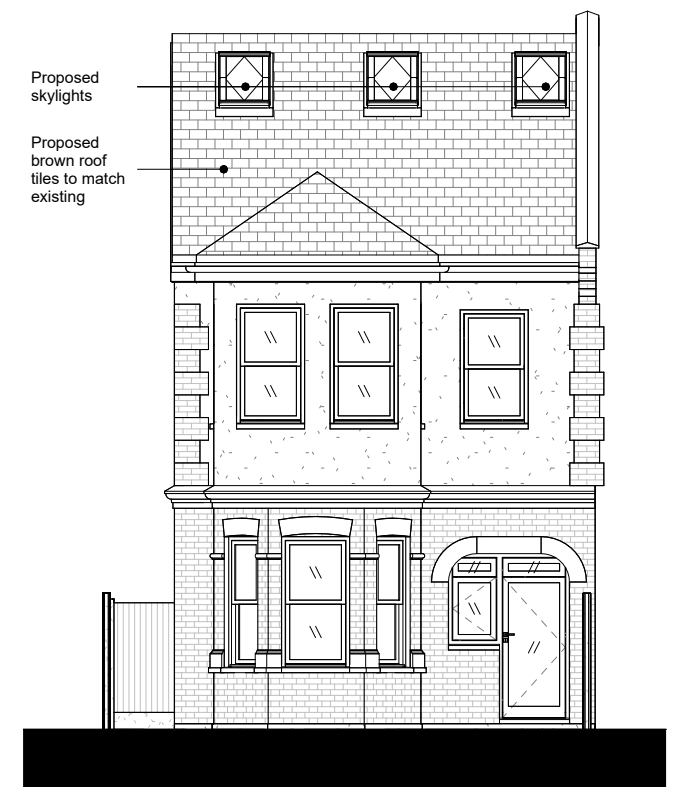

03 Front Elevation - Proposed  
1 : 100

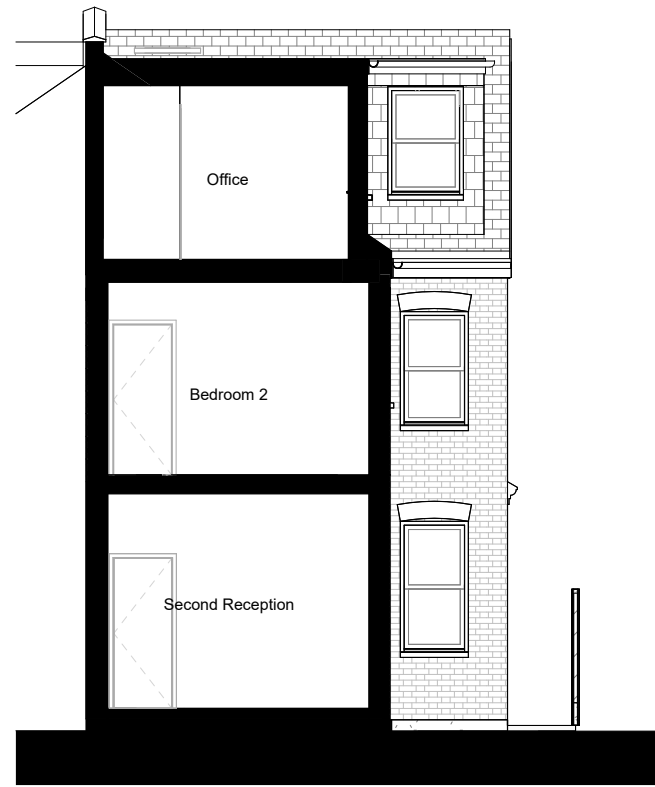

04 Section AA - Proposed  
1 : 100

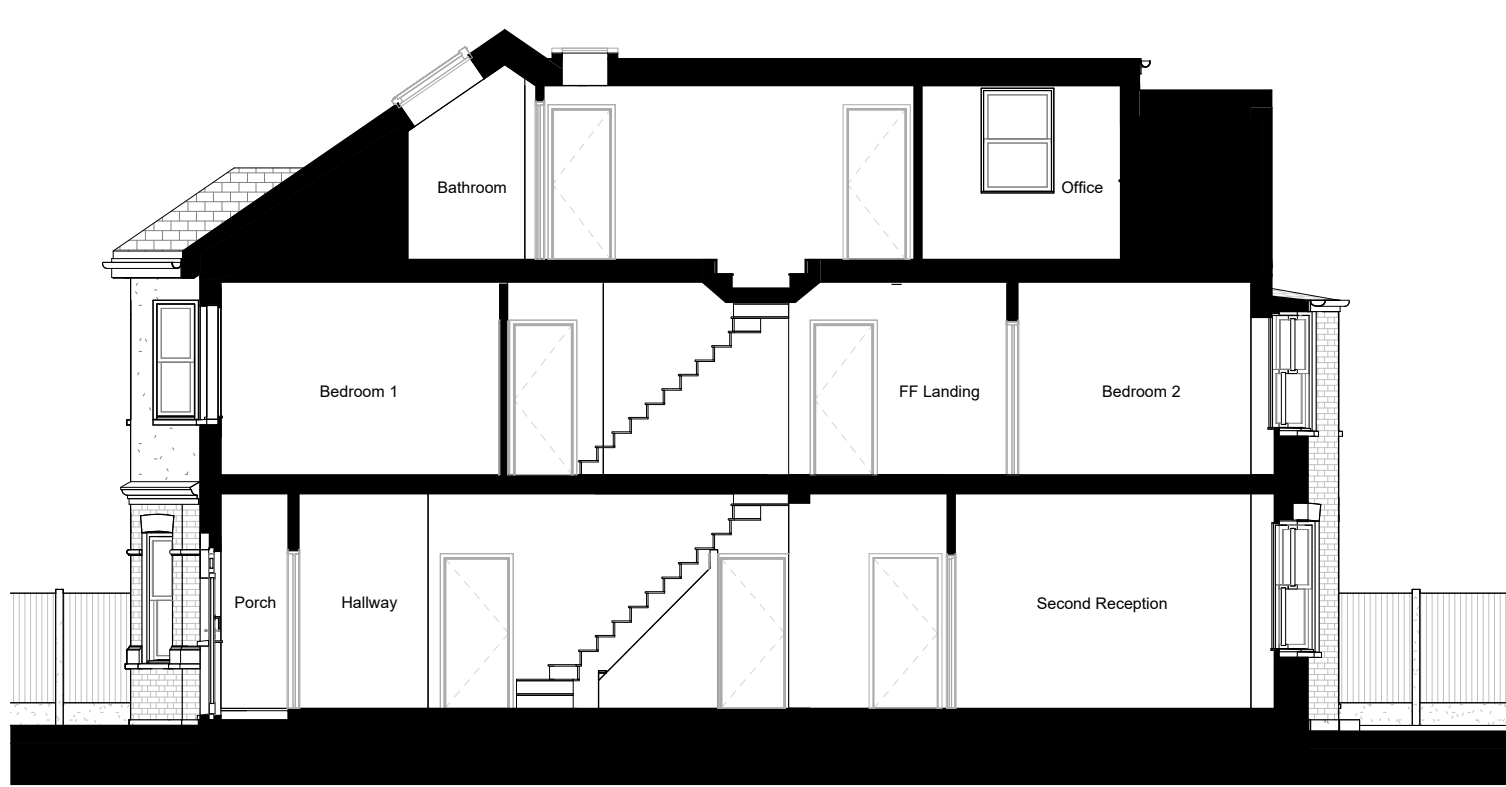

05 Section BB - Proposed  
1 : 100

