


1 BIN SHED
SCALE 1 : 20

2 FRONT - BIN
SCALE 1 : 20

4 RIGHTSIDE - BIN
SCALE 1 : 20

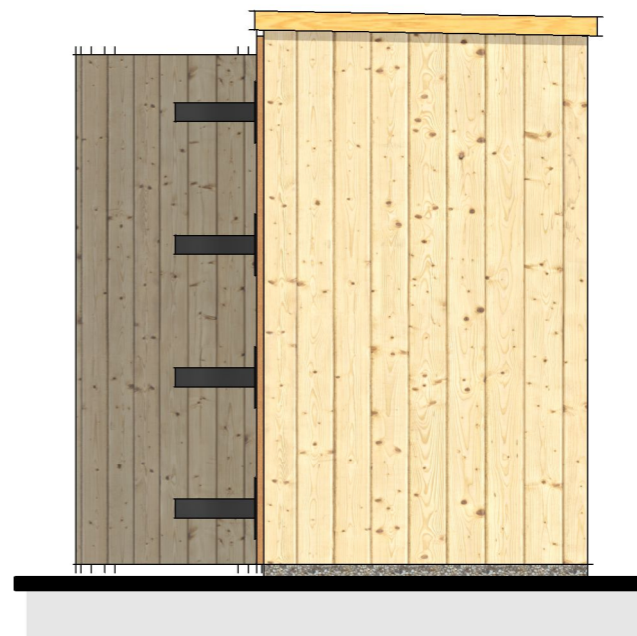

6 BIN SHED
SCALE 1 : 1

3 REAR - BIN
SCALE 1 : 20

5 LEFTSIDE - BIN
SCALE 1 : 20

Client's Name
Mr ALI RANA
Address
**65 RIDGEFIELD ROAD,
COWLEY OXFORD
OX4 3BX**

Project No. **M18/REFUB/09/OCT23**



Revisions

Project North



Scale As indicated

BIN SHED

23-A107

Sheet No. ©2021

