


SITE LOCATION PLAN
 AREA 2 HA
 SCALE: 1:1250 on A4
 CENTRE COORDINATES: 252242 , 668877



Supplied by Streetwise Maps Ltd
 www.streetwise.net
 Licence No: 100047474
 16:18:09 07/10/2022

Location Plan
 1:1250

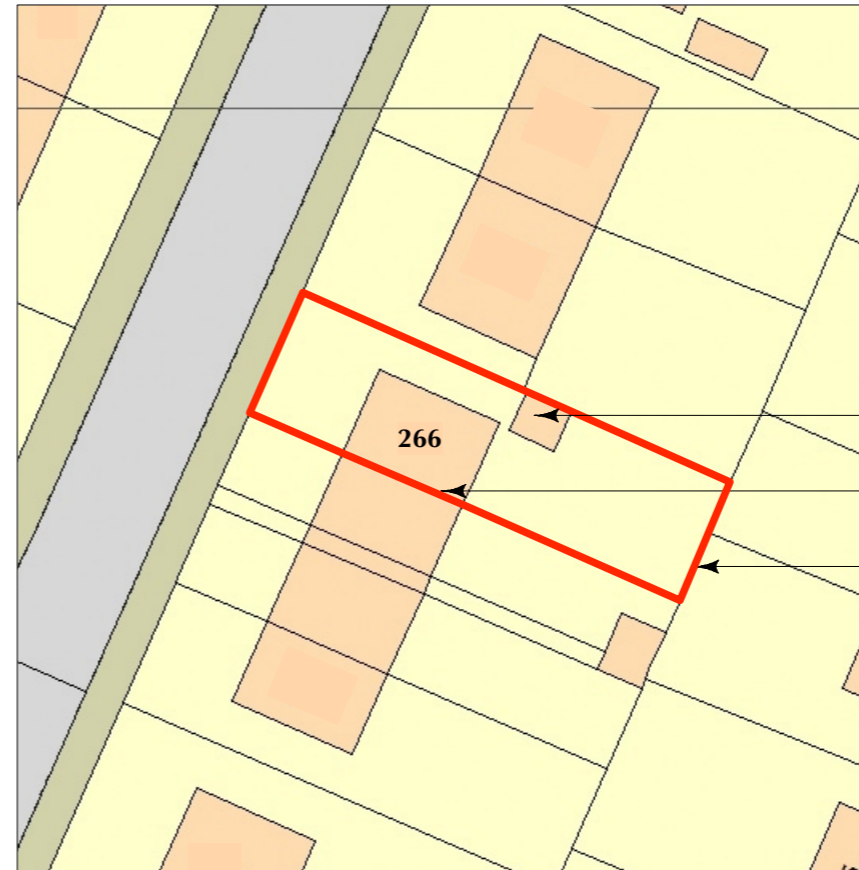

Location Plan
 1:500

Shed
 House footprint
 Site Boundary

- Initial Issue 24.11.23 KL

REV	DESCRIPTION	DATE	INITIALS
-----	-------------	------	----------

Stage
PLANNING

JOB No.	DRAWING No.	REV	SCALE
2301	A 002	-	As shown @ A3

DRAWING Location + Block Plans
 PROJECT SINGLE STOREY EXTENSION
 ADDRESS 266 Kirkton Avenue,
 Knightswood,
 Glasgow, G13 3SW
 CLIENT Angela & Craig McKechnie

KENNETH LYNCH
ARCHITECTURAL DESIGN