


This drawing forms part of a set of Planning Application drawings.

It is not intended for Building Control, Tender or Construction purposes.

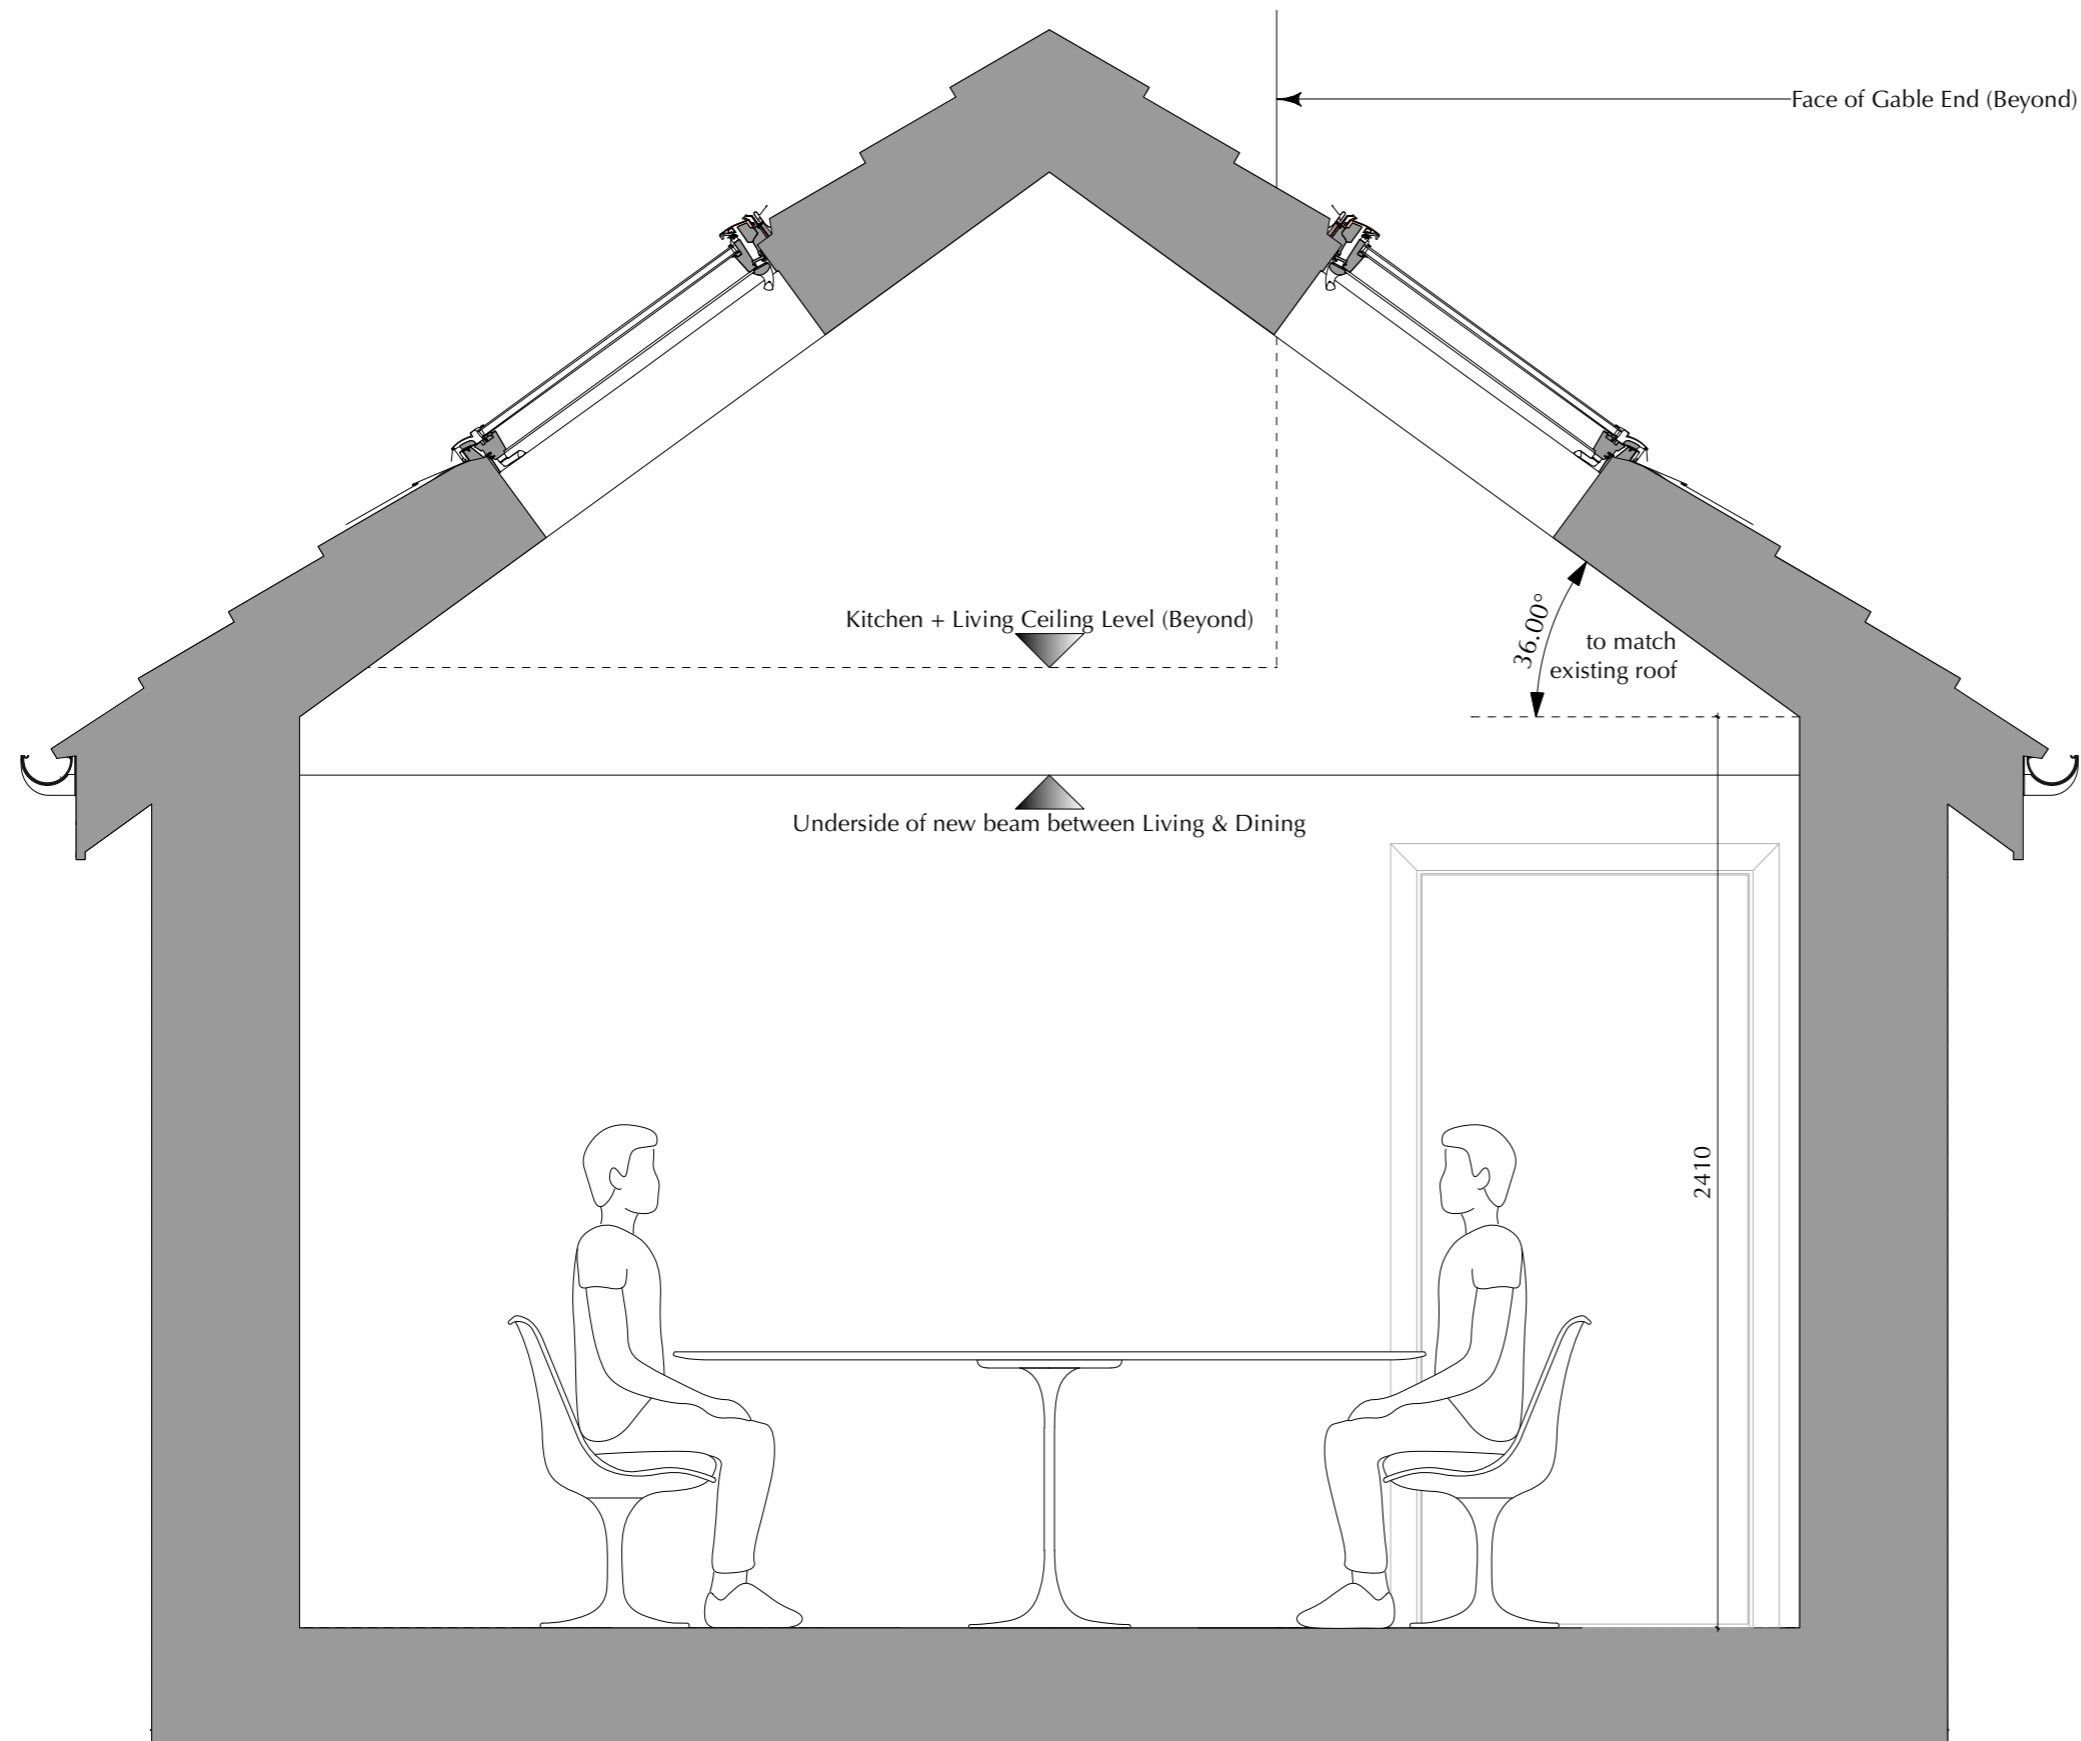

A	Amended as bubbled	24.11.23	KL
-	Initial Issue	23.11.23	KL

REV	DESCRIPTION	DATE	INITIALS
-----	-------------	------	----------

Stage  
**PLANNING**

JOB No. <b>2301</b>	DRAWING No. <b>A 210</b>	REV <b>A</b>	SCALE 1: 20 @ A3
------------------------	-----------------------------	-----------------	------------------------

DRAWING	PROPOSED Section (B-B)
PROJECT	SINGLE STOREY EXTENSION
ADDRESS	266 Kirkton Avenue, Knightswood, Glasgow, G13 3SW
CLIENT	Angela & Craig McKechnie

**KENNETH LYNCH**  
ARCHITECTURAL DESIGN