



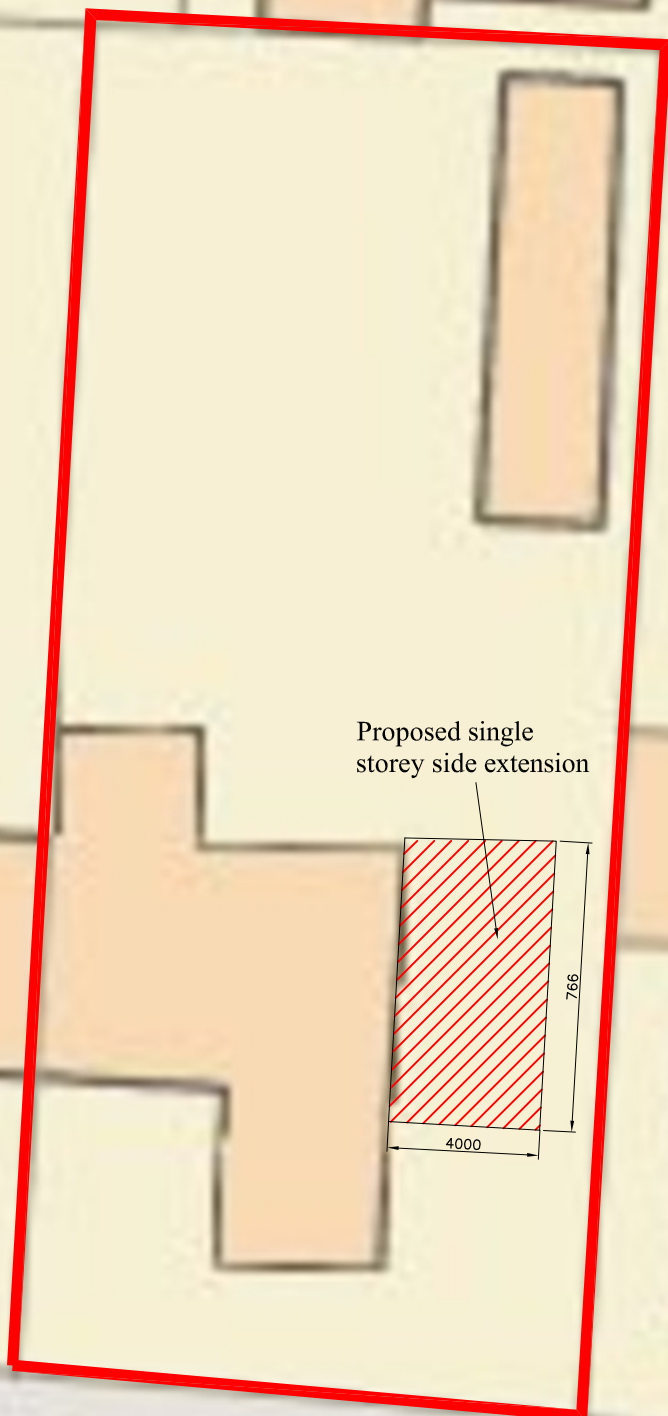

1:200

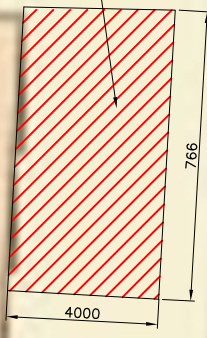

Proposed single storey side extension



Garth Road

Location	Drawing	Scale : 1:200@A4	Date : FEB 2012
3 GARTH ROAD SOUTH OCKENDON, RM15 6QU	SITE BLOCK PLAN	Drawing number	Rev
		PM3784/02	—