
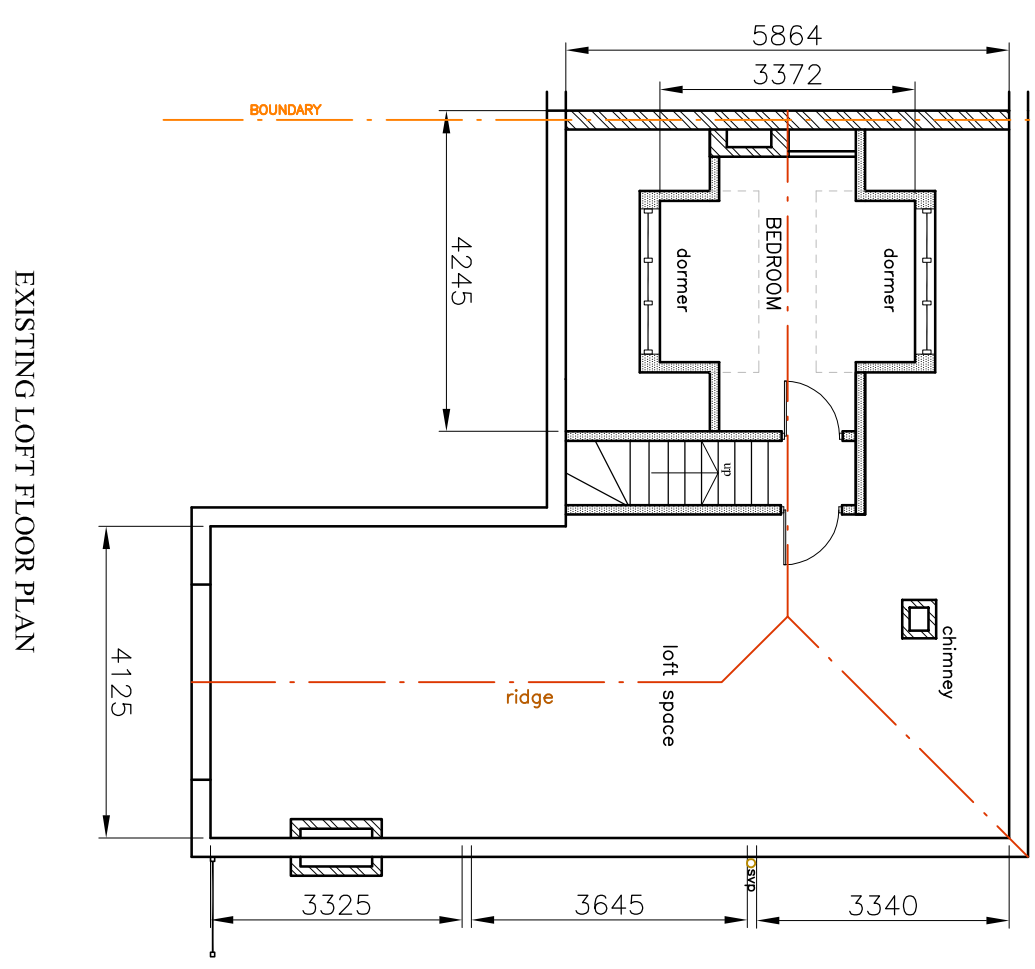


SIZE - A3

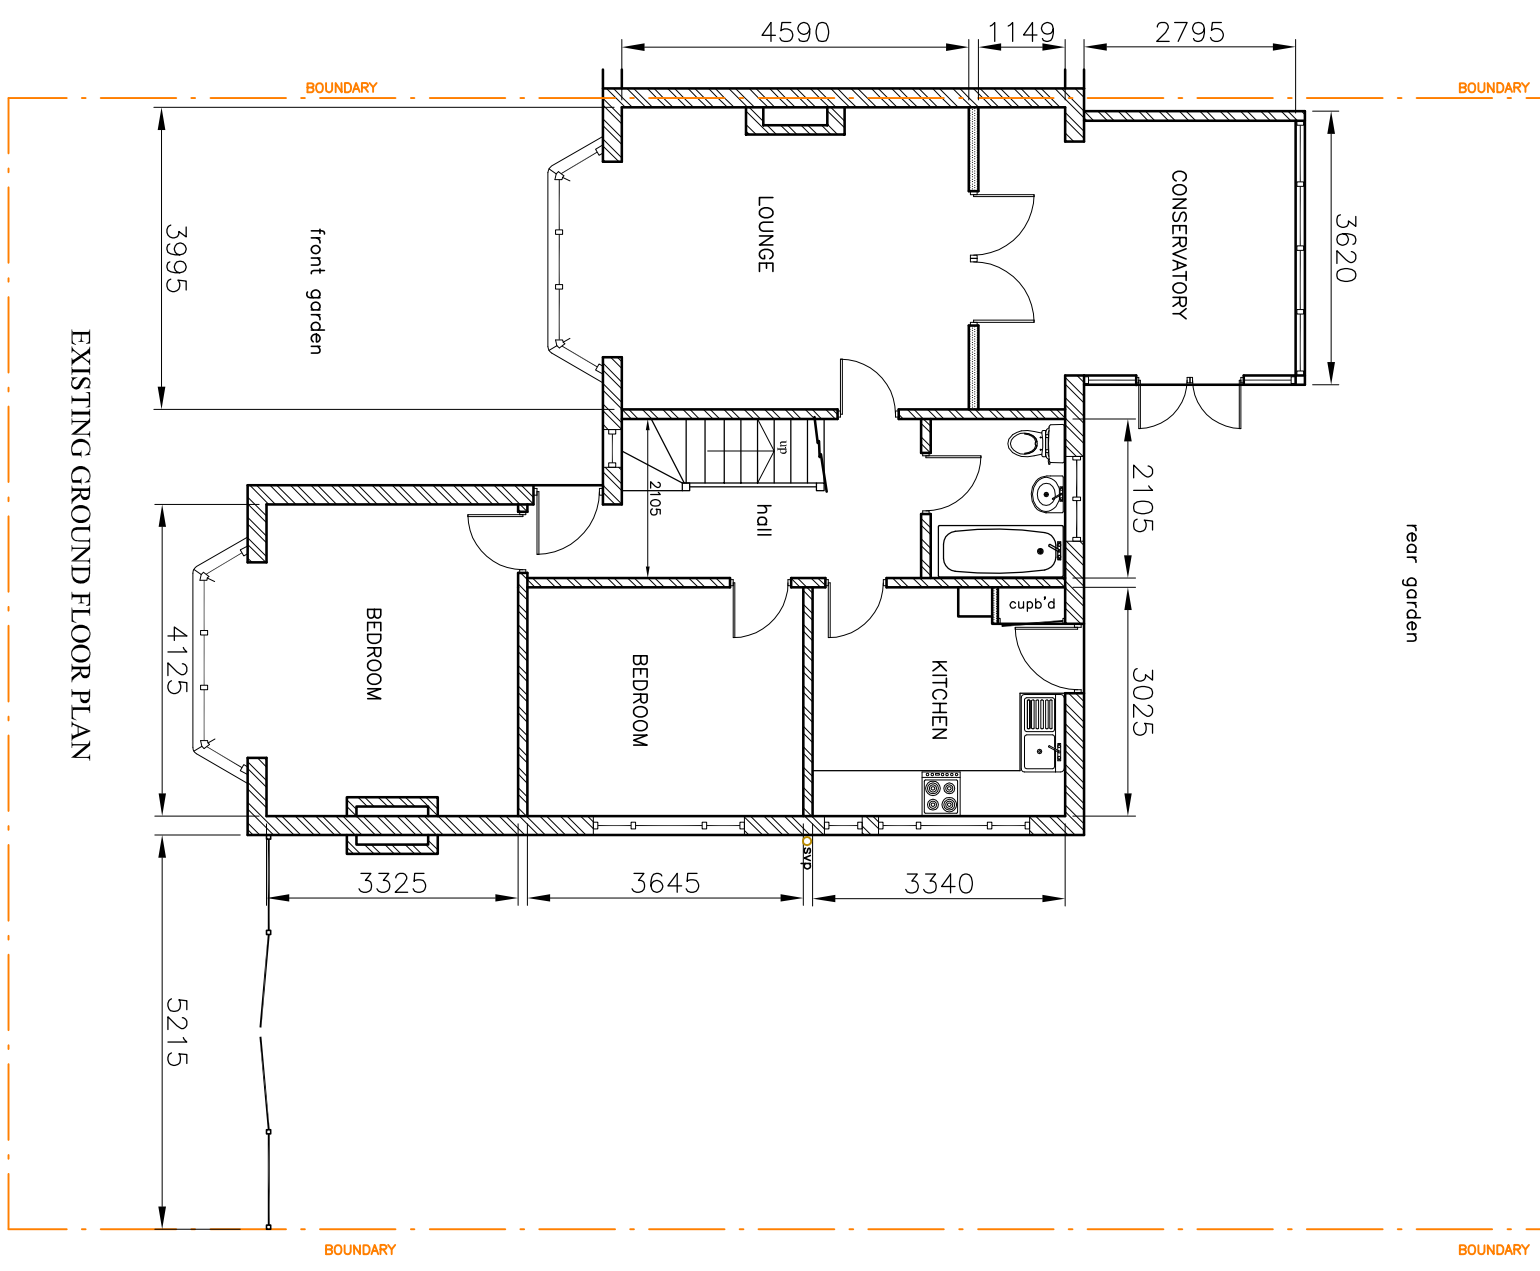

Location	Project	Drawing Title	PLANNING	Scale : 1:100@A3	Date : SEP 2023
3 GARTH ROAD SOUTH OCKENDON, RM15 6QU	SINGLE STOREY SIDE EXTENSION AND LOFT CONVERSION	EXISTING PLANS		Drawing number	Rev
				SE/3GR/01	—