


Section
Scale: 1:10



Elevation
Scale: 1:10

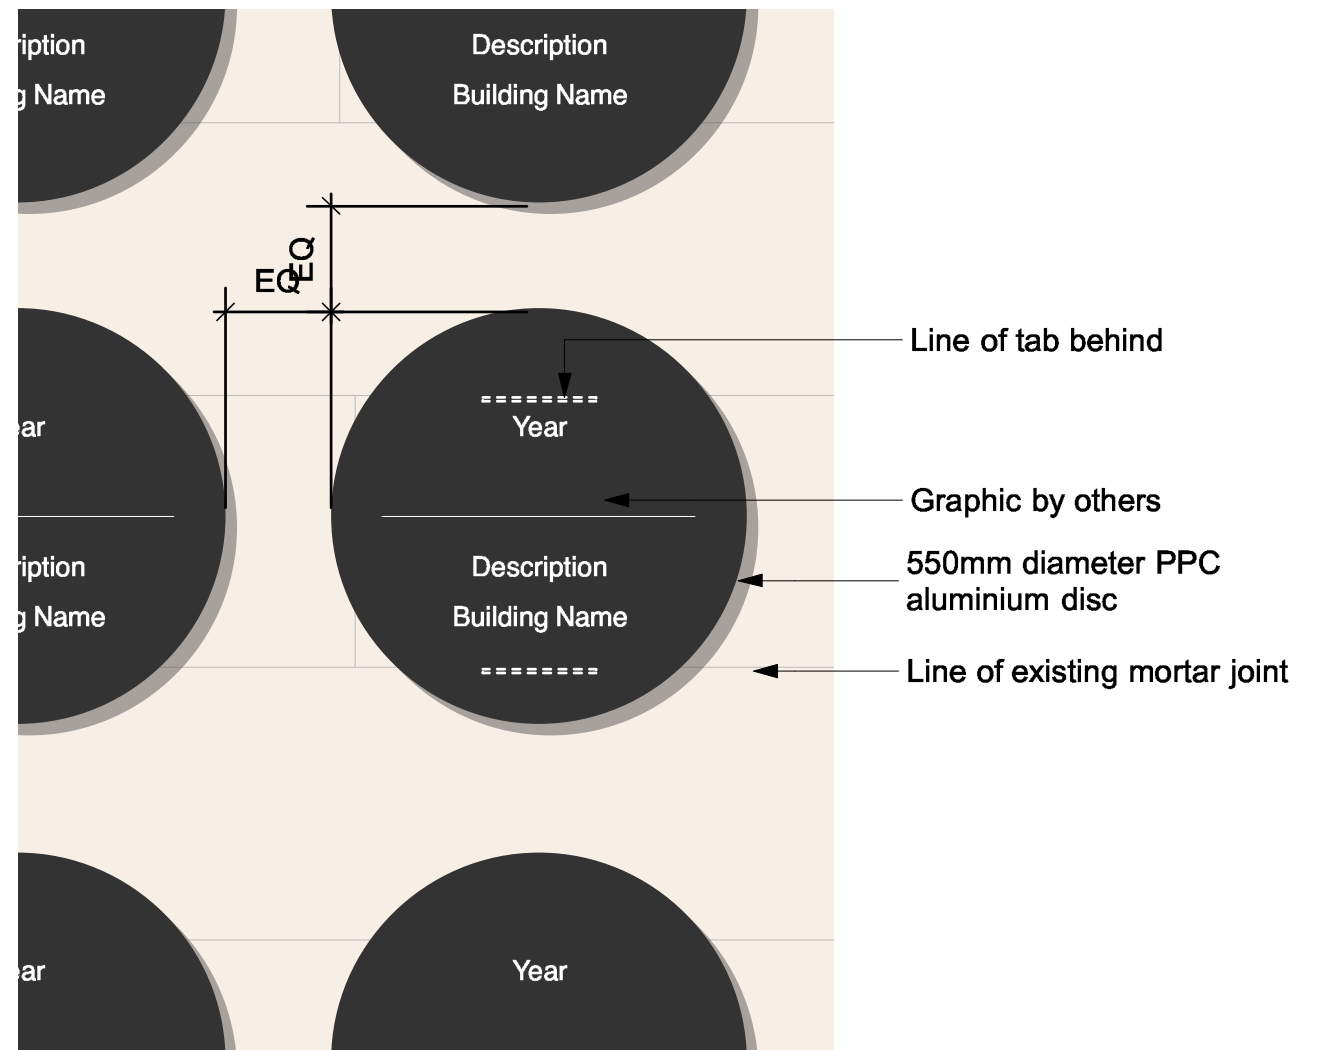

<p>general</p> <ul style="list-style-type: none"> This drawing is not to be scaled for construction purposes All discrepancies must be reported to the Project Administrator The contractor must check and confirm all dimensions on site All work and materials to be in accordance with current applicable Statutory Legislation and to comply with all relevant Codes of Practice and British Standards <p>All drawings are copyright Gillespie Yunnie Architects Ltd. All rights reserved</p>	<p>rev</p>	<p>Note; Setting out indicative and to be confirmed on site to suit joints</p>	<p>Gillespie Yunnie</p> <p>Architects</p>	<p>Project: Awards Plaques</p> <p>Drawing Title: Typical Award Plaque</p> <p>Planning</p>	<table border="1"> <tr> <td>Date: July 2023</td> <td>Scale: 1:10 @ A3</td> <td>Drawn: IT</td> </tr> <tr> <td>Job No: 1007</td> <td>Drawing No: PL-023</td> <td>Rev:</td> </tr> <tr> <td>Lower Tweek Mill Shiners Bridge Darlington Devon TQ9 6JB</td> <td>T 01803 860010 E info@gyarchitects.co.uk @GillespieYunnie</td> <td></td> </tr> </table>	Date: July 2023	Scale: 1:10 @ A3	Drawn: IT	Job No: 1007	Drawing No: PL-023	Rev:	Lower Tweek Mill Shiners Bridge Darlington Devon TQ9 6JB	T 01803 860010 E info@gyarchitects.co.uk @GillespieYunnie	
Date: July 2023	Scale: 1:10 @ A3	Drawn: IT												
Job No: 1007	Drawing No: PL-023	Rev:												
Lower Tweek Mill Shiners Bridge Darlington Devon TQ9 6JB	T 01803 860010 E info@gyarchitects.co.uk @GillespieYunnie													